
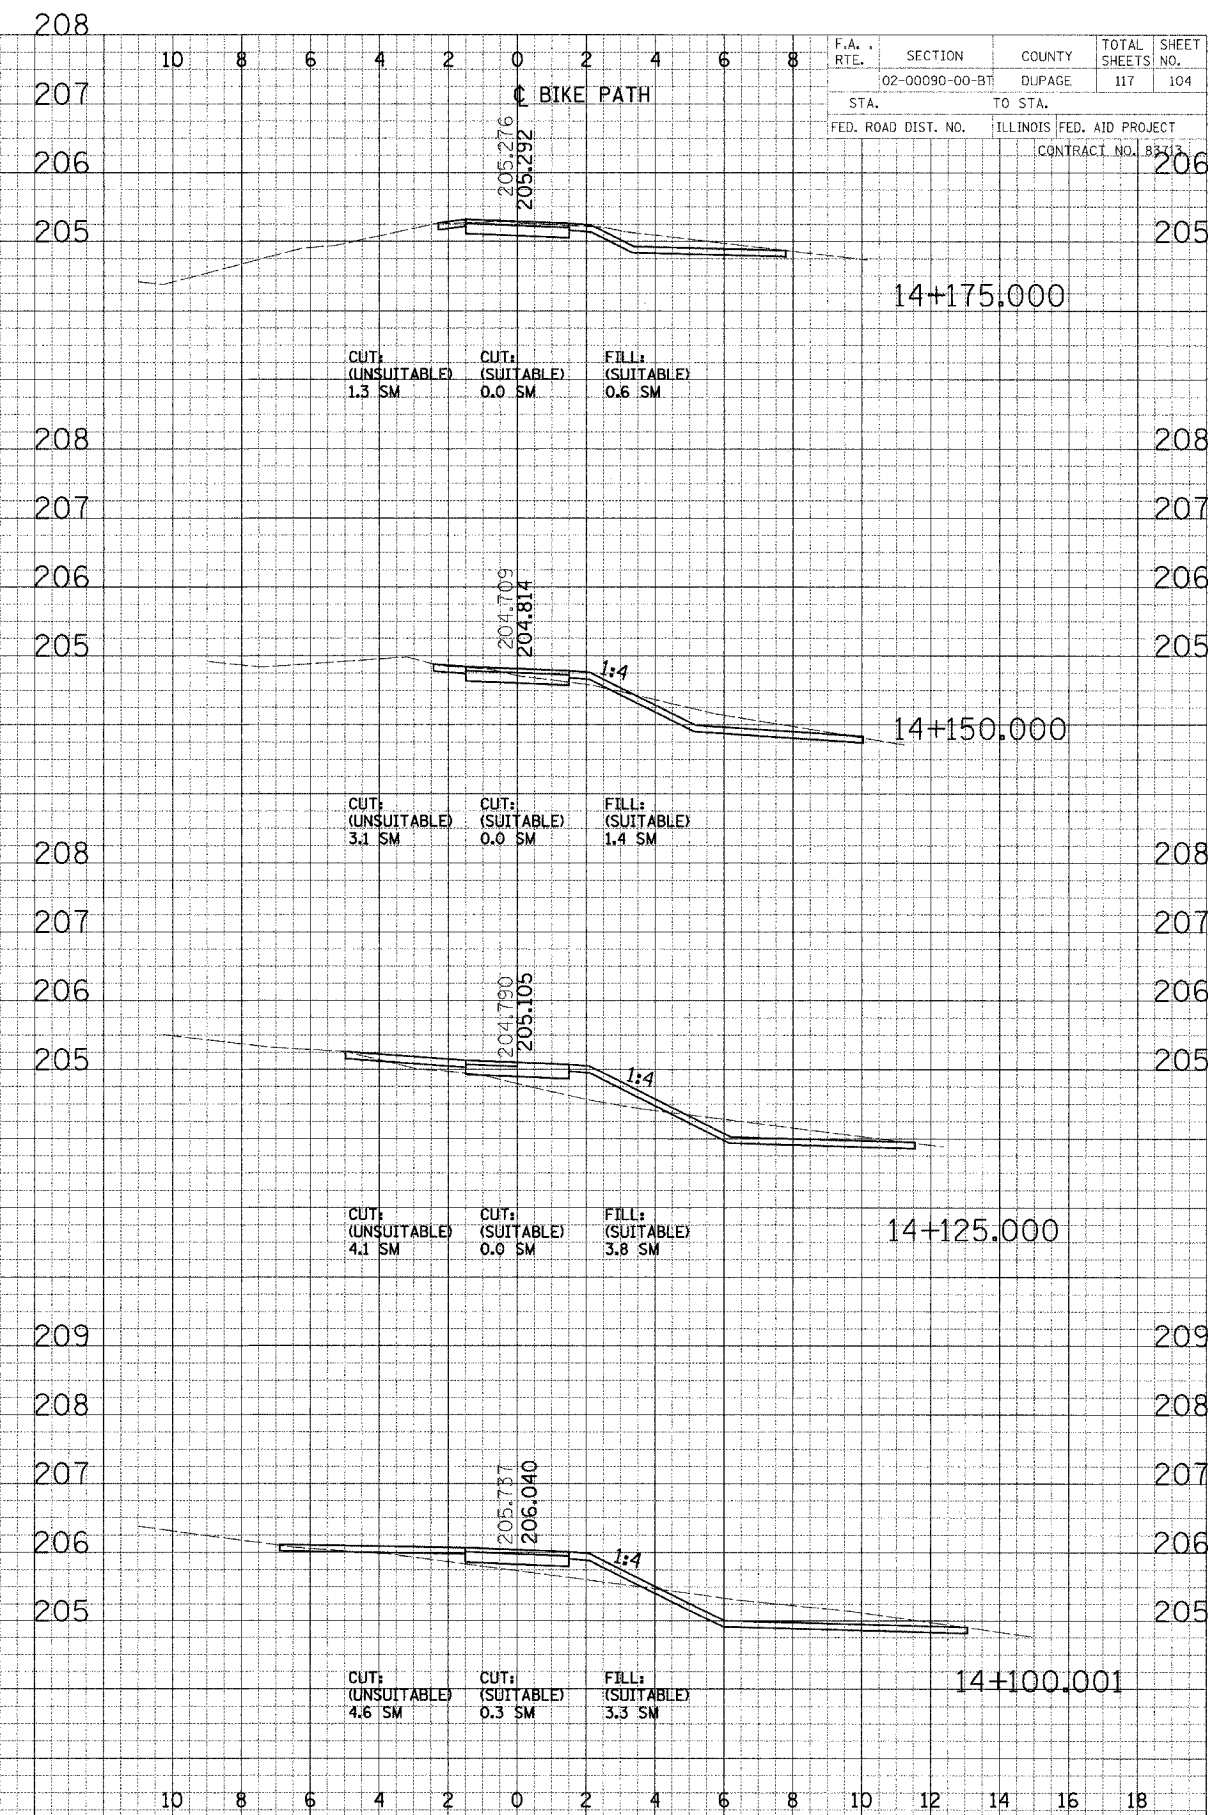


FINAL SURVEY PLOTTED BY DATE
 NOTE BOOK AREAS CHECKED

ORIGINAL SURVEY PLOTTED BY DATE
 NOTE BOOK AREAS CHECKED

F.A. RTE.	SECTION	COUNTY	TOTAL SHEETS	SHEET NO.
	02-00090-00-BT	DUPAGE	117	104
STA.	TO STA.			
FED. ROAD DIST. NO.	ILLINOIS FED. AID PROJECT			
	CONTRACT NO. 88713			

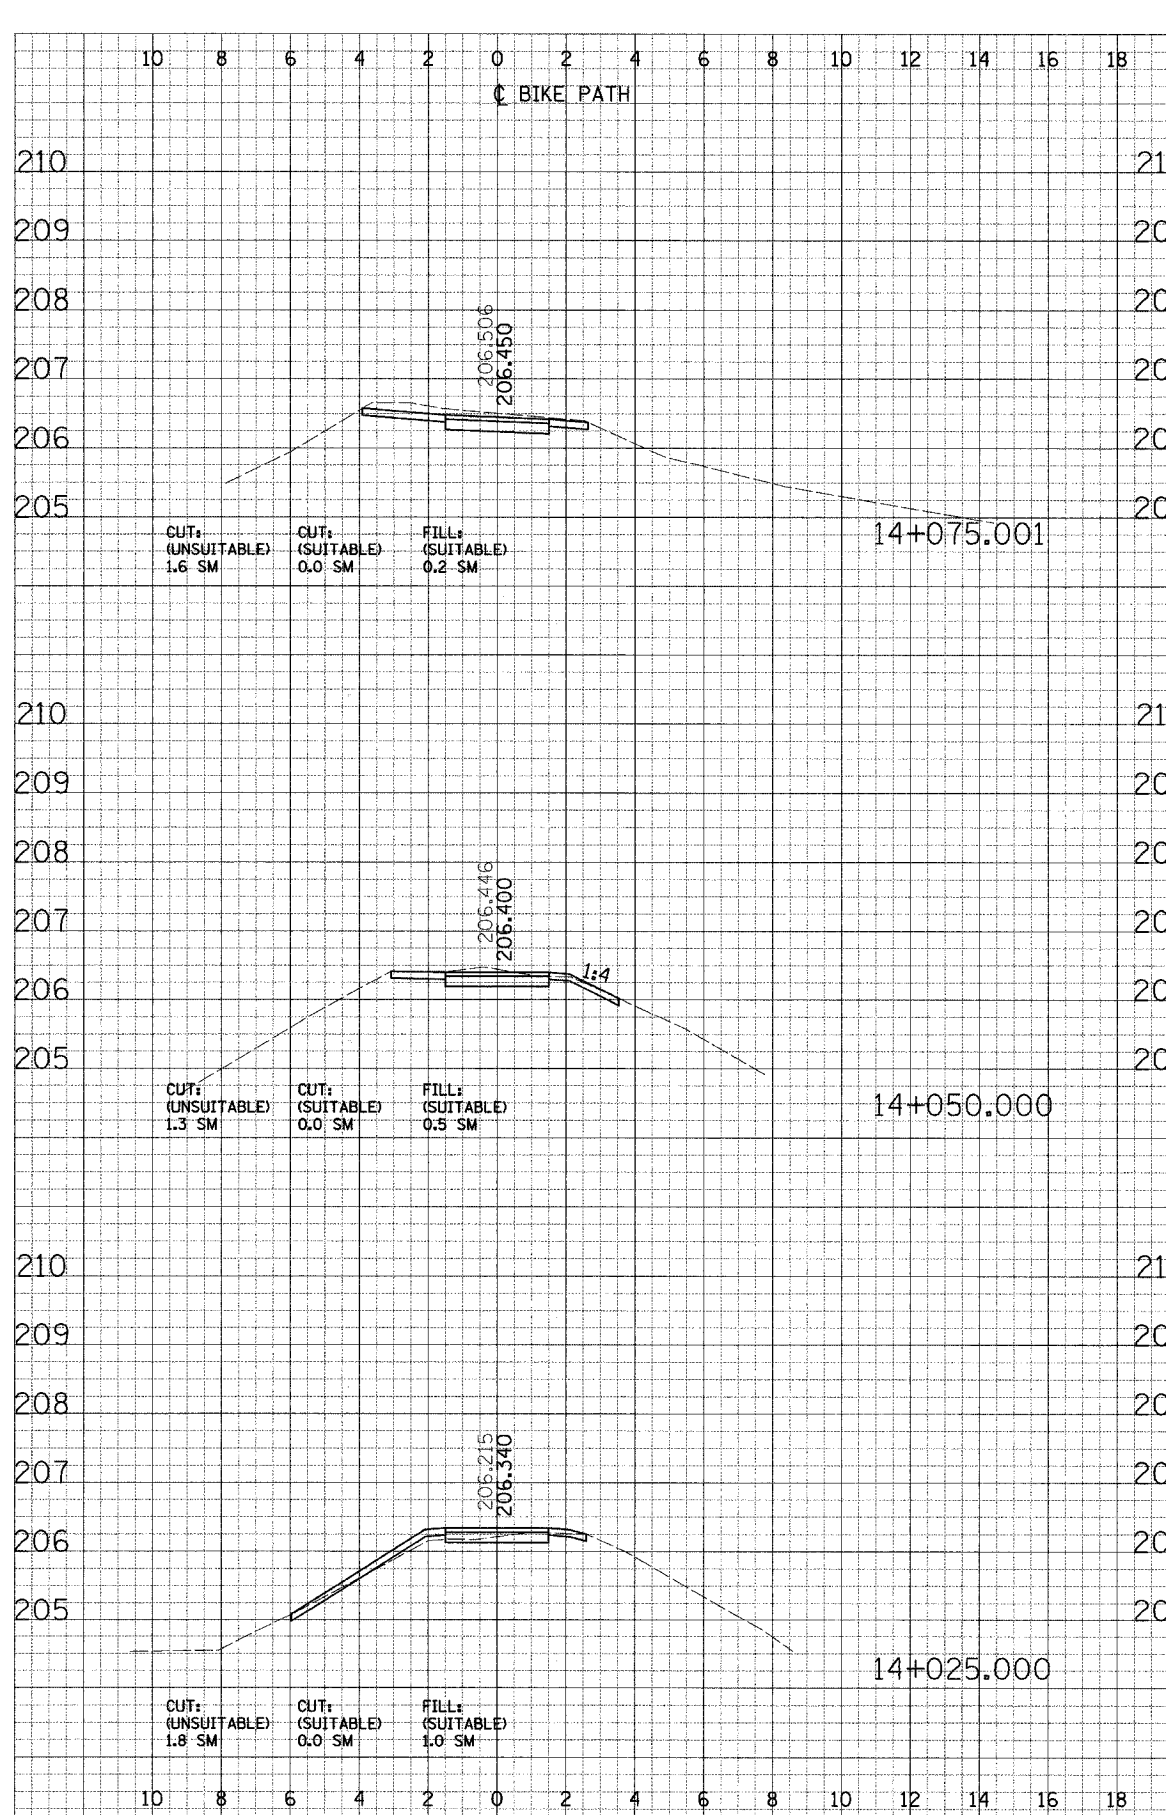

CROSS SECTIONS - NORTH DUPAGE