
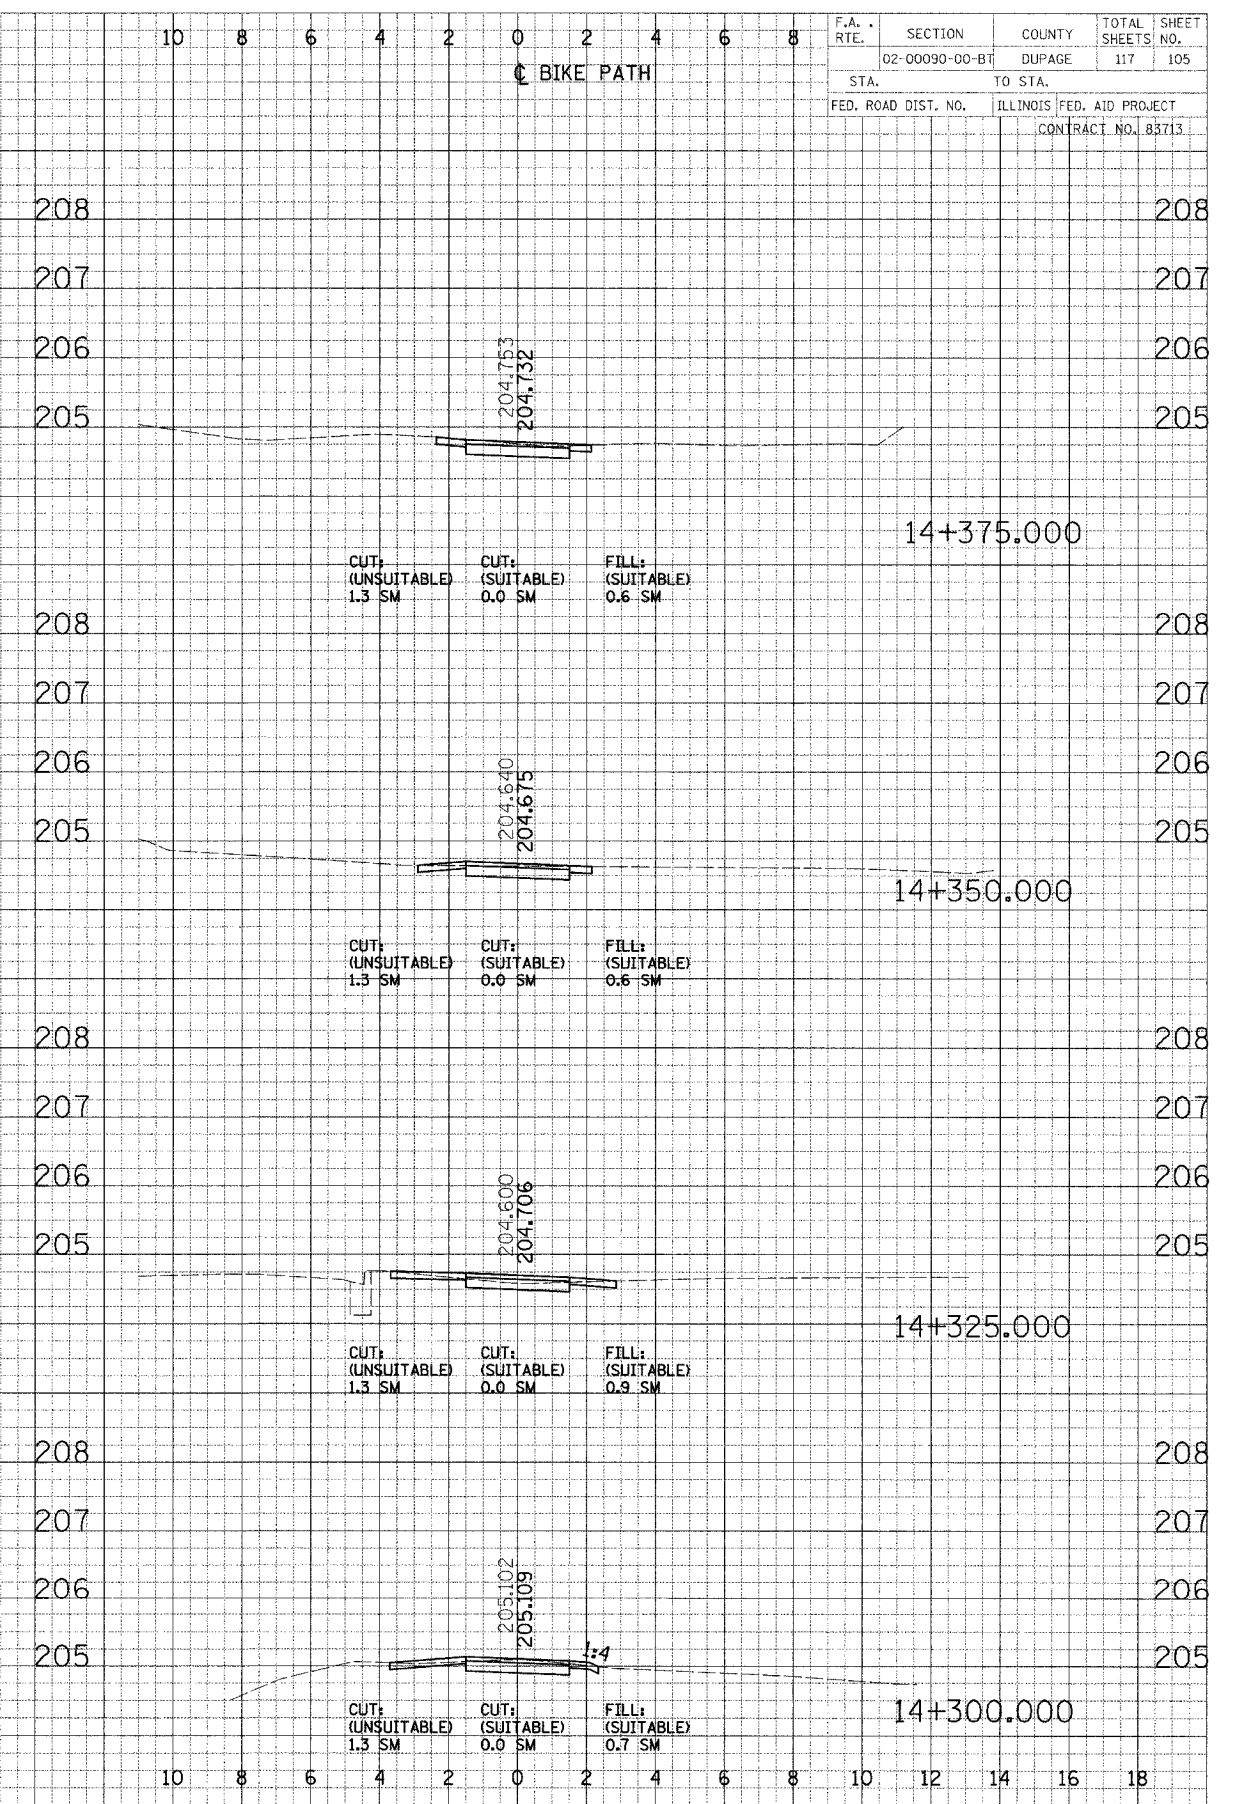


F.A. RTE.	SECTION	COUNTY	TOTAL SHEETS	SHEET NO.
	02-00090-00-BT	DUPAGE	117	105
STA.	TO STA.			
FED. ROAD DIST. NO.	ILLINOIS FED. AID PROJECT			
	CONTRACT NO. 83713			

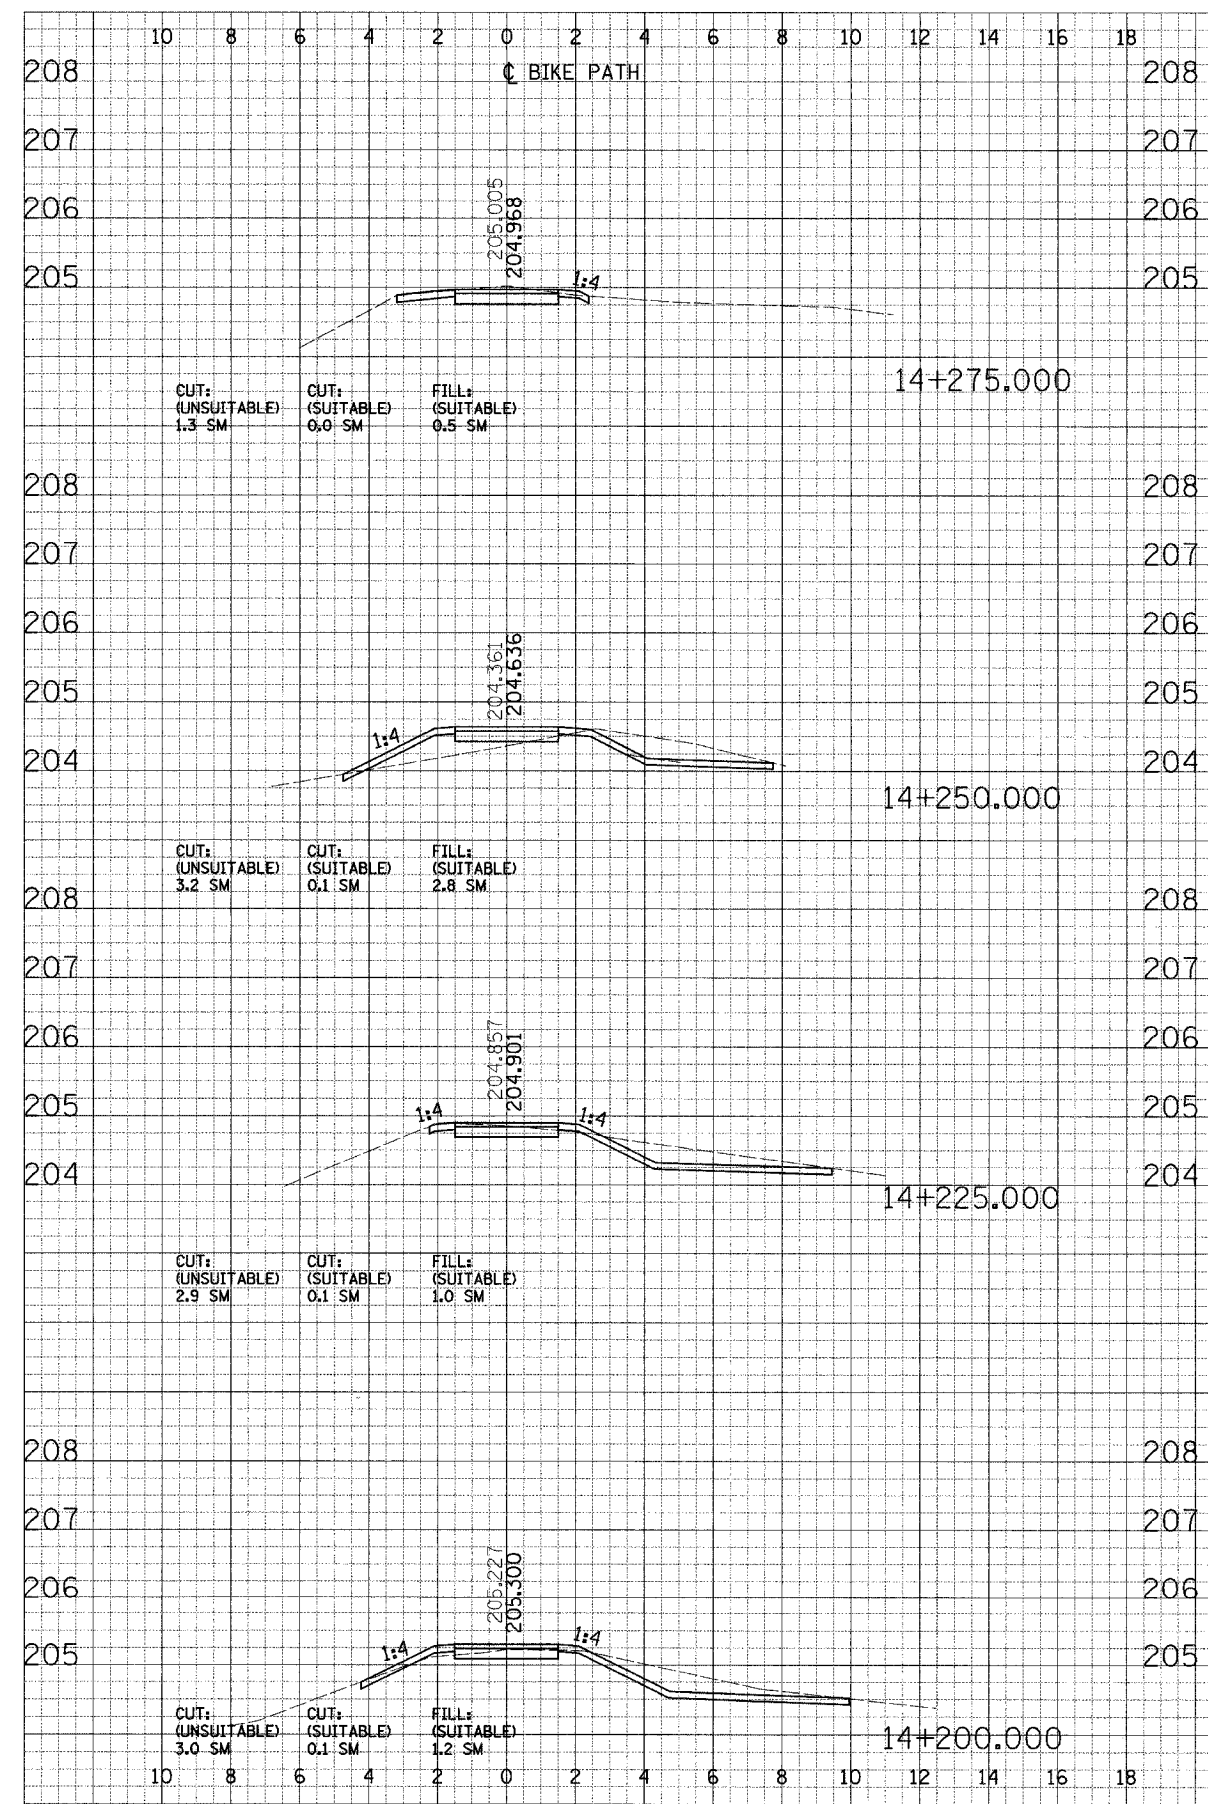

FINAL SURVEY PLOTTED AND CHECKED BY DATE

NOTE: 8/20/02

MEASUREMENTS: ANIRAS, CHECKED: ANIRAS

ORIGINAL SURVEY PLOTTED AND CHECKED BY DATE

NOTE: 8/20/02

MEASUREMENTS: ANIRAS, CHECKED: ANIRAS

CROSS SECTIONS - NORTH DUPAGE