
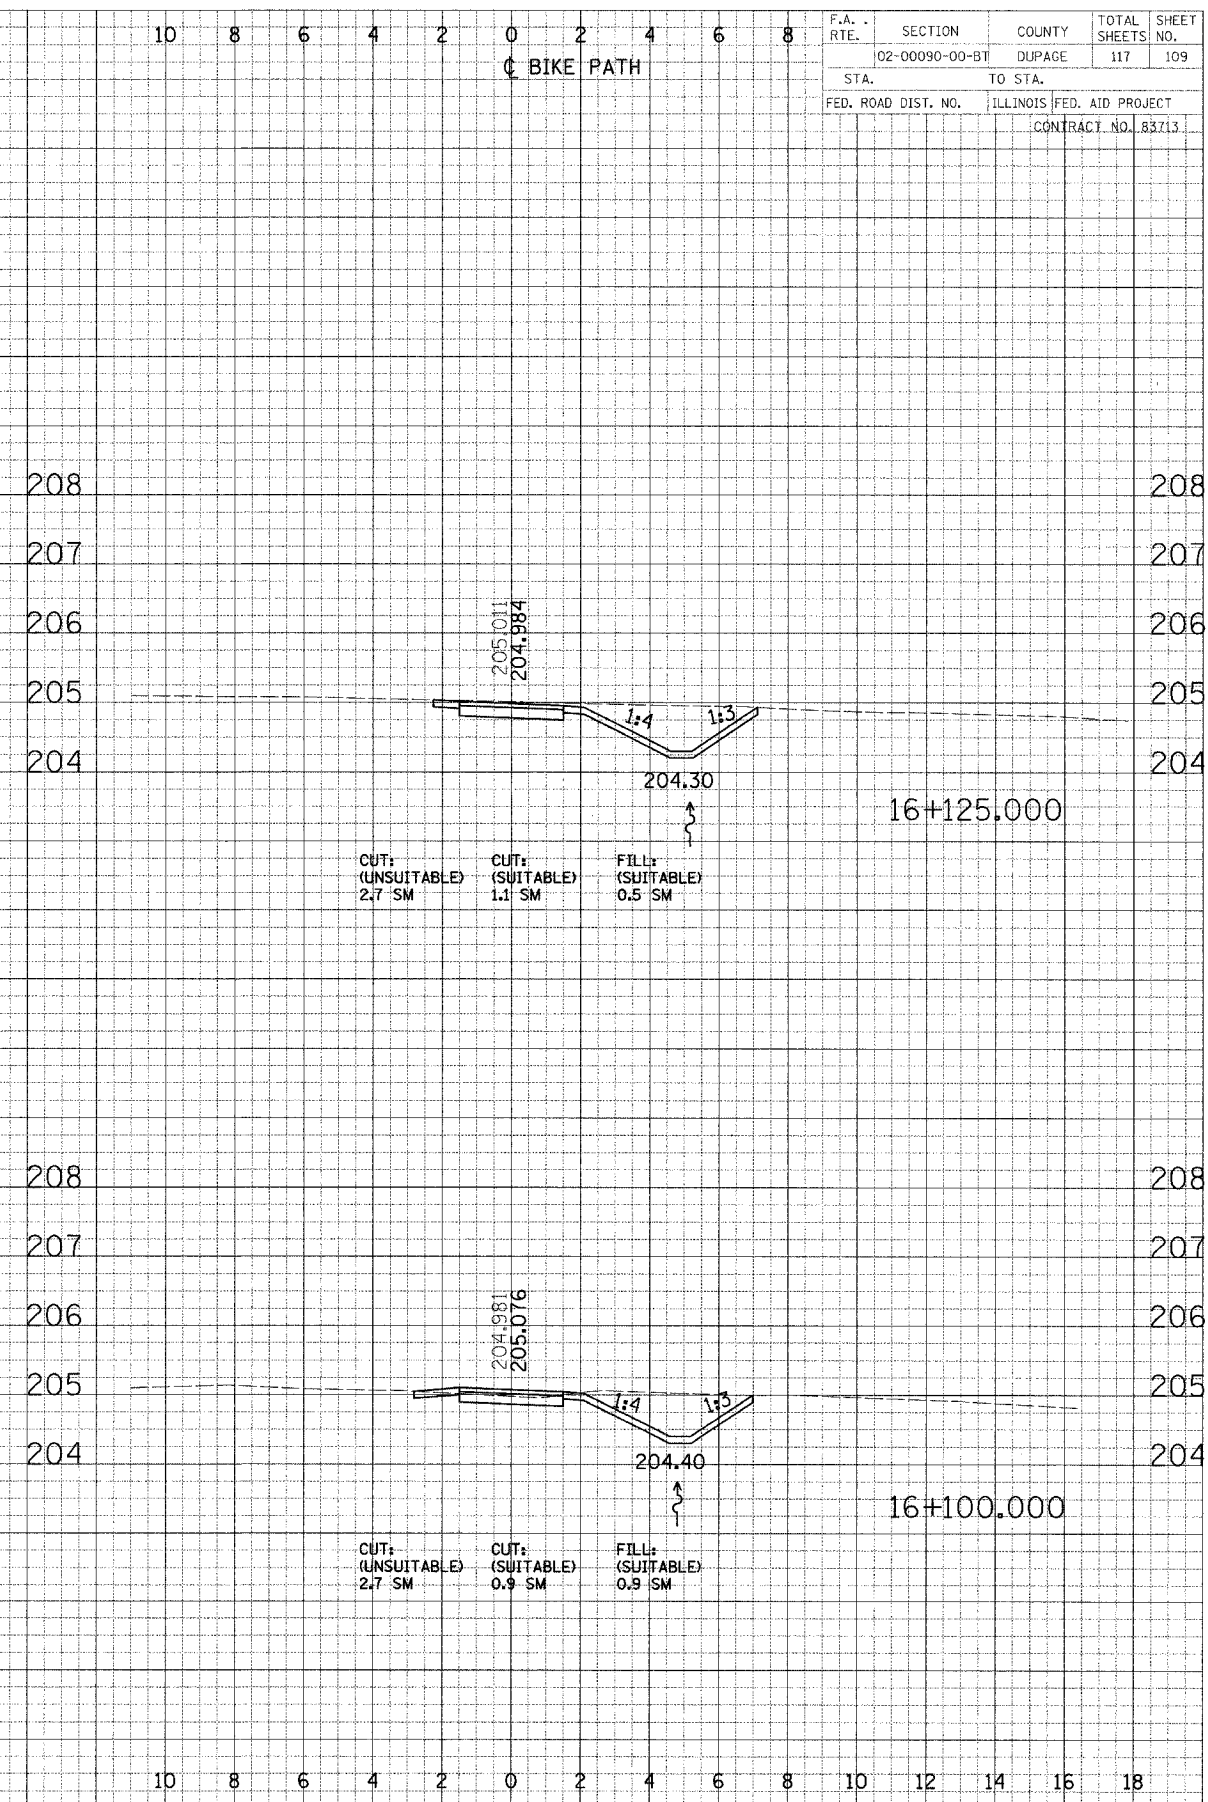


F.A. RTE.	SECTION	COUNTY	TOTAL SHEETS	SHEET NO.
02-00090-00-BT	DUPAGE		117	109
STA.		TO STA.		
FED. ROAD DIST. NO.		ILLINOIS FED. AID PROJECT		
CONTRACT NO. 83713				

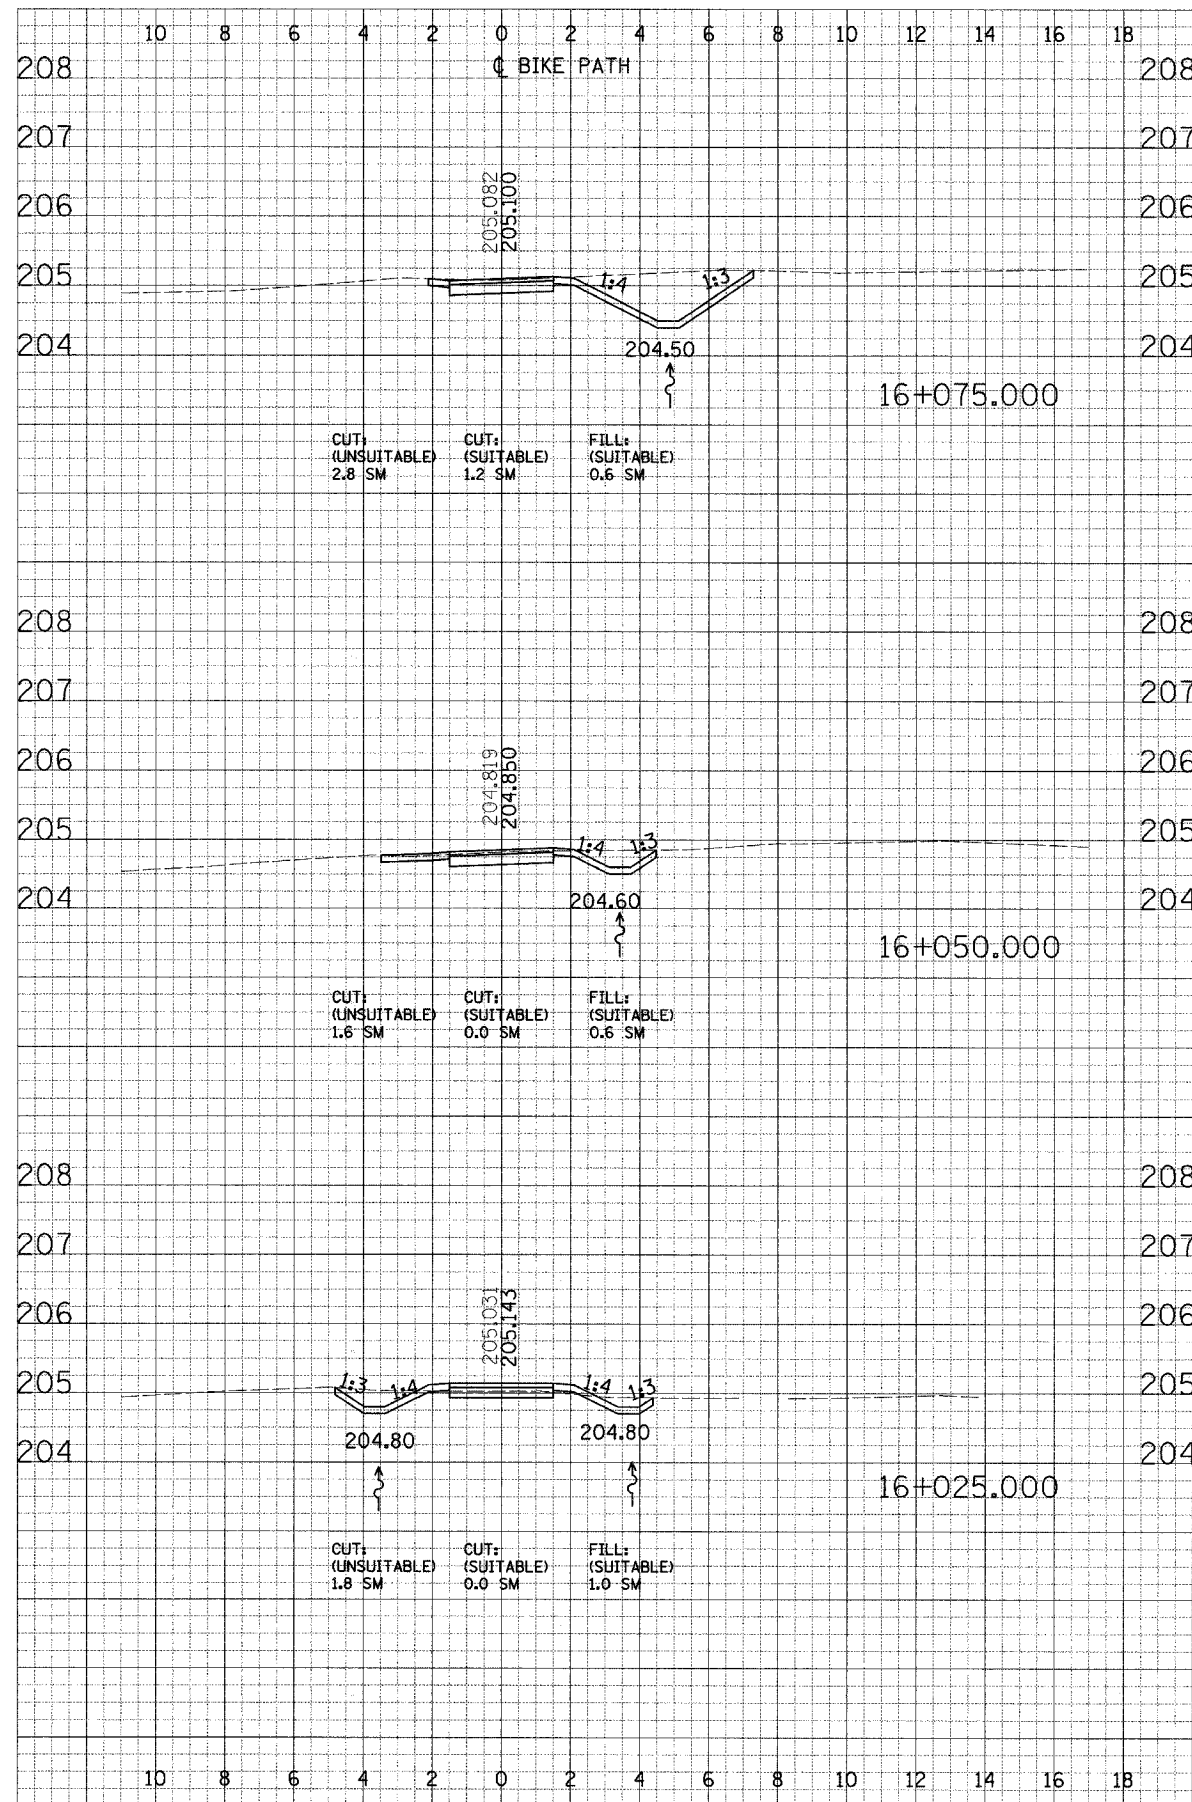

FINAL SURVEYED BY DATE
 REVISION SURVEYED BY DATE
 NOTE BOOK NO. DATE
 AREAS CHECKED

DESIGN SURVEYED BY DATE
 REVISION SURVEYED BY DATE
 NOTE BOOK NO. DATE
 AREAS CHECKED