


| | | | | |
|---------------------|---------------------------|---------|--------------|-----------|
| F.A. RTE. | SECTION | COUNTY | TOTAL SHEETS | SHEET NO. |
| | 00-00094-03-BR | COOK | 69 | 8 |
| STA. | 200+00 | TO STA. | 202+40 | |
| FED. ROAD DIST. NO. | ILLINOIS FED. AID PROJECT | | | |
| CONTRACT NO. 83850 | | | | |

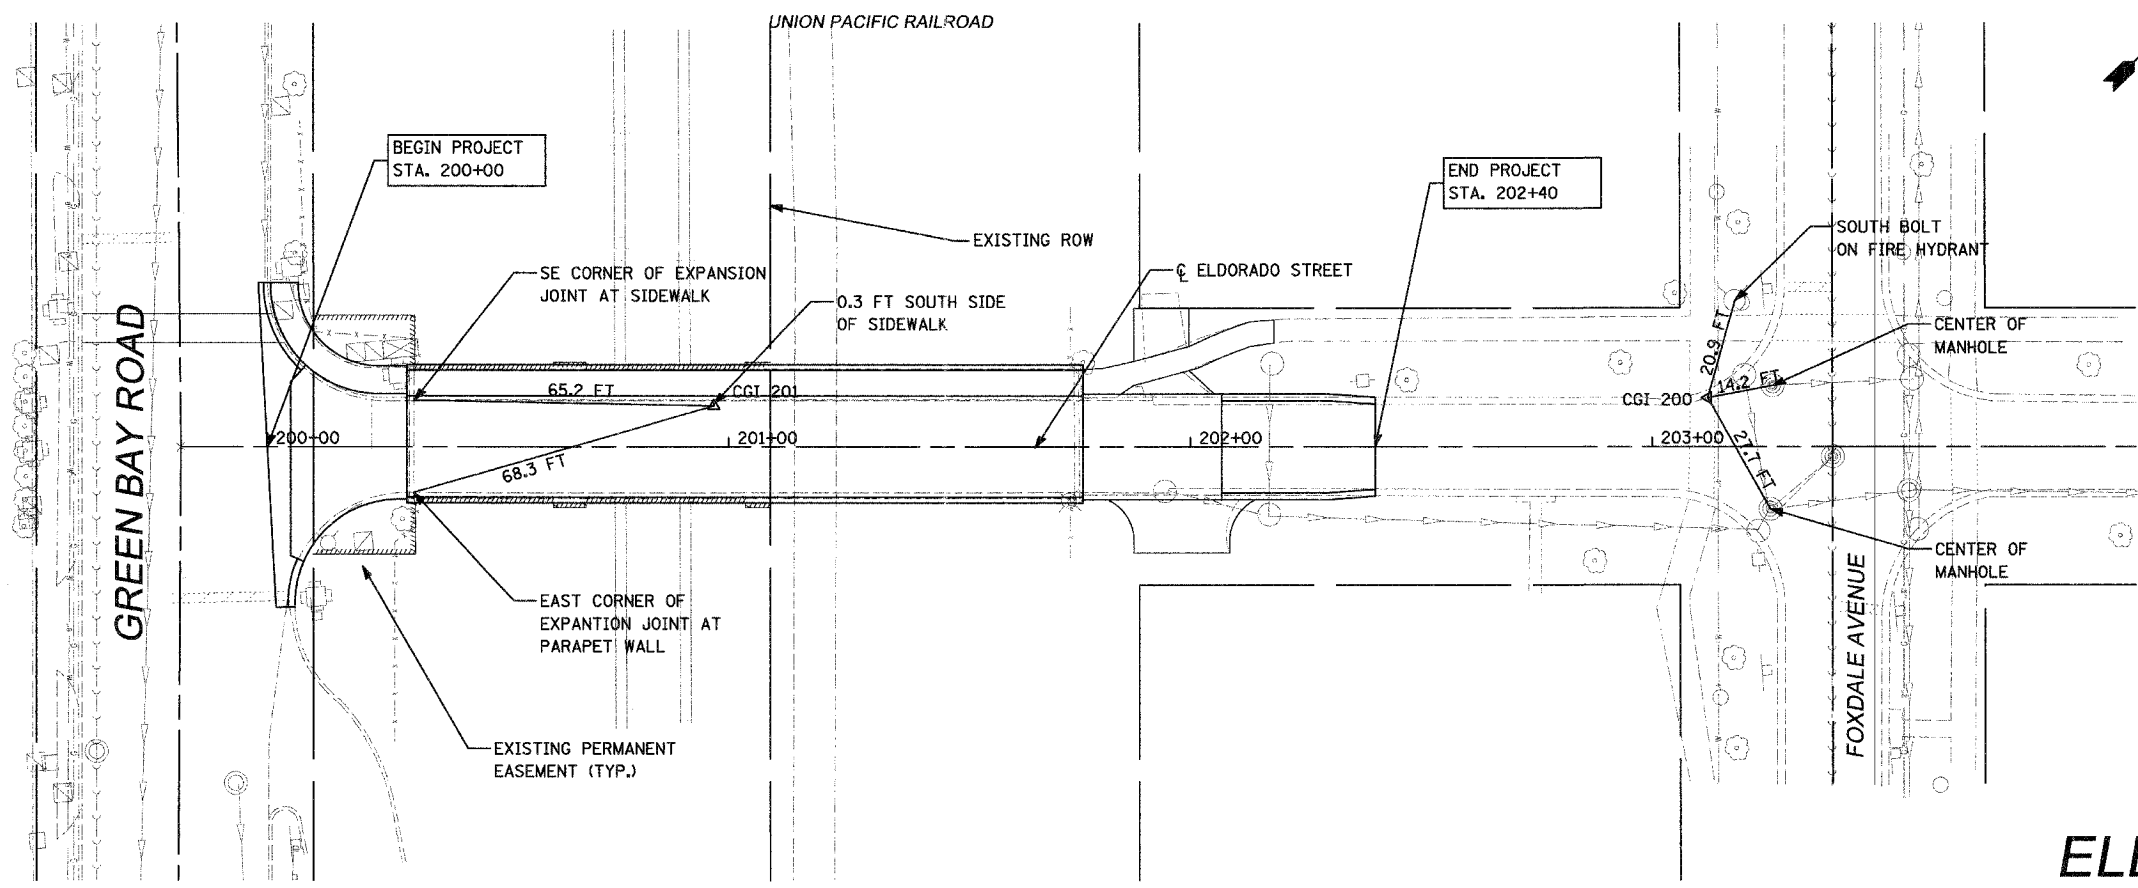

ELDORADO STREET

| CONTROL POINTS | |
|----------------|--|
| CGI 200 | PK NAIL SET IN PAVEMENT NORTHWEST CORNER OF ELDORADO ST. AND FOXDALE AVE. N= 19978.485 E= 20356.5150 ELEV. 663.60 STA. 203+12.04 10.65' LT |
| CGI 201 | PK NAIL SET IN SIDEWALK ON NORTH SIDE OF BRIDGE APPROX. CENTER OF BRIDGE N= 19995.885 E= 20141.931 ELEV. 665.85 STA. 200+96.75 8.91' LT |
| BENCHMARK | |
| | USGS BENCHMARK (1934) BRASS PLATE IN FRONT STEPS N EAST SIDE OF VILLAGE HALL. ELEV. 657.79 |

| STATION | NORTHING | EASTING |
|-----------|----------|----------|
| 199+81.30 | 19997.27 | 20026.14 |
| 200+00.00 | 19995.61 | 20044.77 |
| 202+40.00 | 19974.28 | 20283.82 |
| 203+39.21 | 19965.47 | 20382.63 |

| REVISIONS | |
|-----------|------|
| NAME | DATE |
| | |
| | |
| | |
| | |
| | |
| | |

CC Ciorba Group, Inc.
CONSULTING ENGINEERS
5507 North Cumberland Avenue, Suite 402 Chicago, Illinois 60656
Tel. 773.775.4009 Fax 773.775.4014 Email: chicago@ciorba.com

VILLAGE OF WINNETKA
ELDORADO STREET OVER UNION PACIFIC R.R.

ALIGNMENT, TIES, & BENCHMARKS

SCALE: 1" = 20'
DATE: MARCH 2006
DRAWN BY: EAB
CHECKED BY: MRJ

DATE: 03/01/06 11:58 AM