
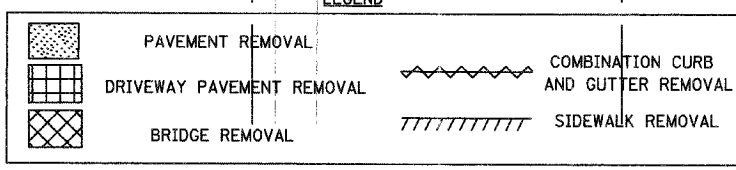



F.A. RTE.	SECTION	COUNTY	TOTAL SHEETS	SHEET NO.
	00-00094-03-BR	COOK	69	10
STA. 200+00		TO STA. 202+40		
FED. ROAD DIST. NO.		ILLINOIS FED. AID PROJECT		
CONTRACT NO. 83850				

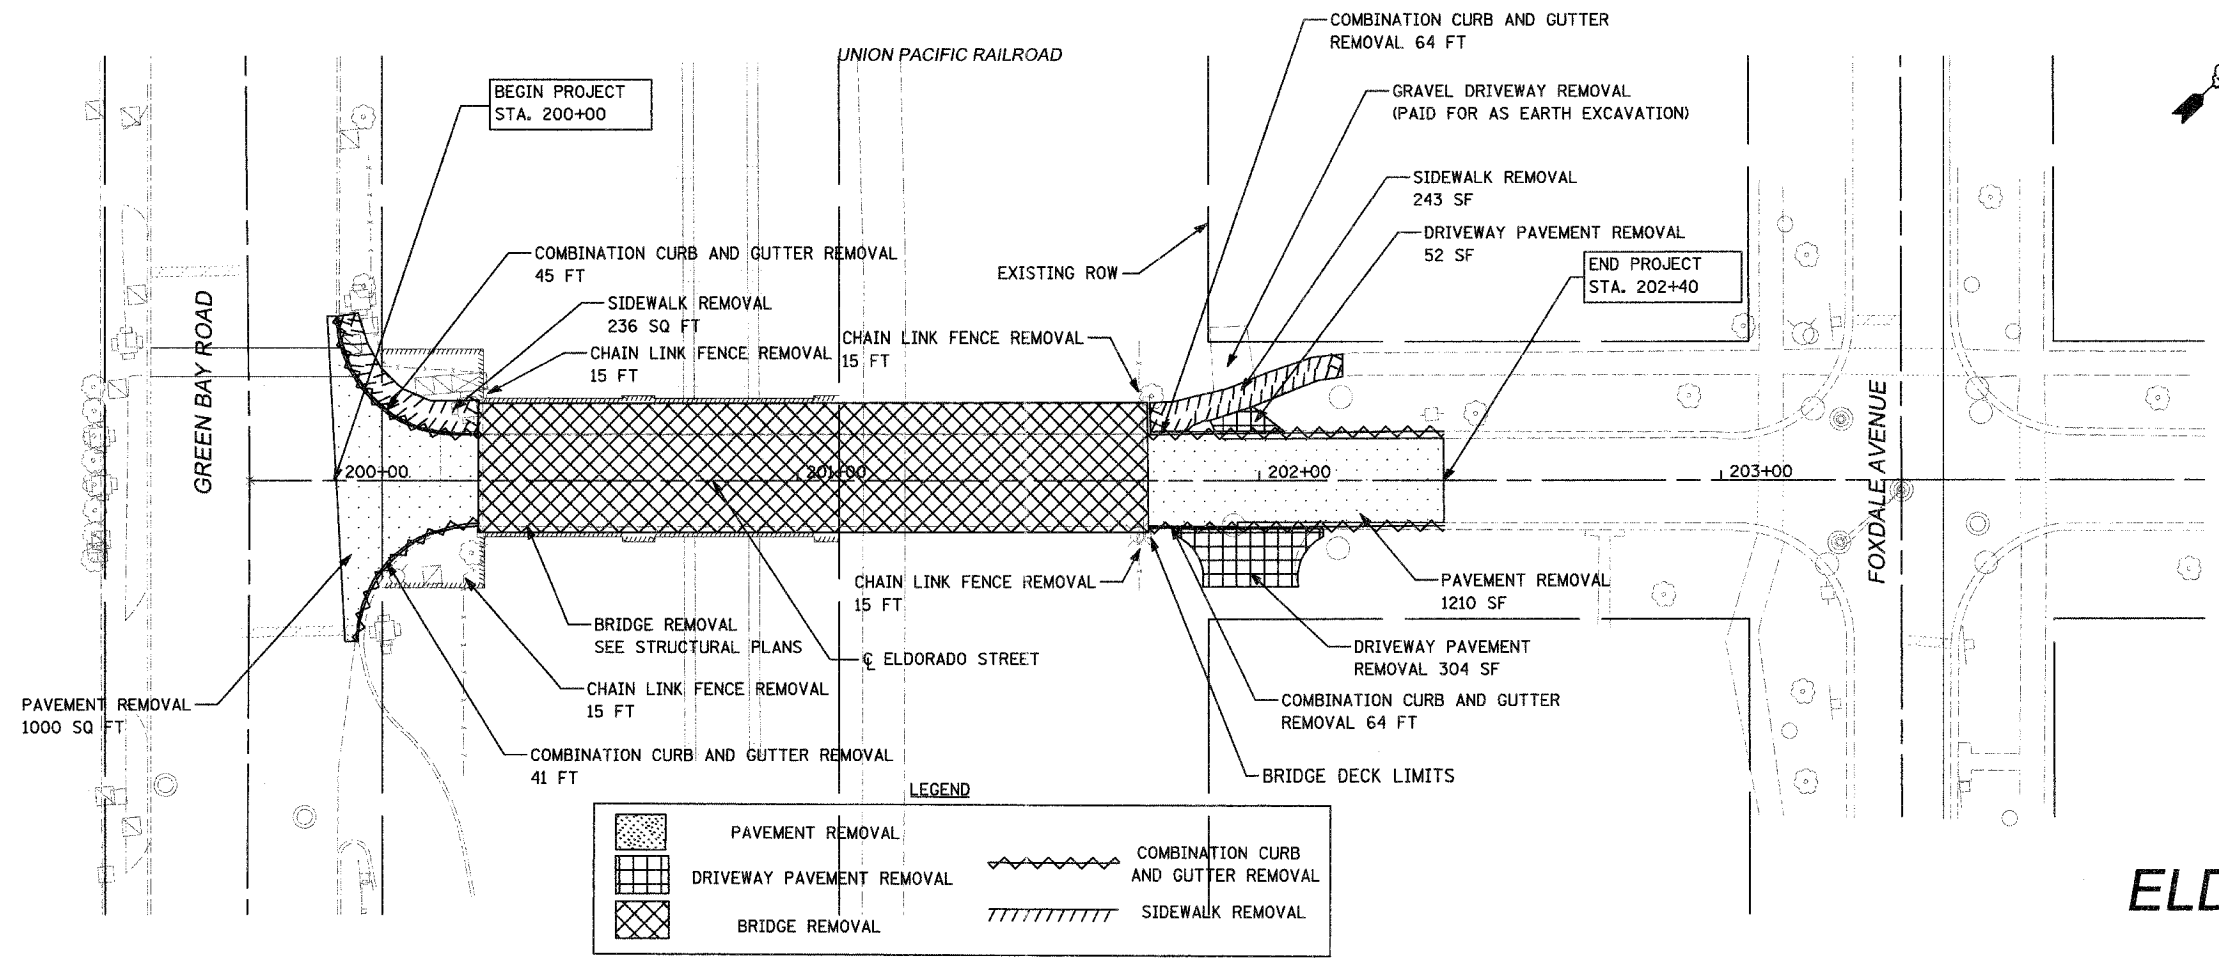

ELDORADO STREET

PLAN	DATE
BY	
DATE	
BY	
DATE	
BY	
DATE	

PROFILE	DATE
BY	
DATE	
BY	
DATE	
BY	
DATE	

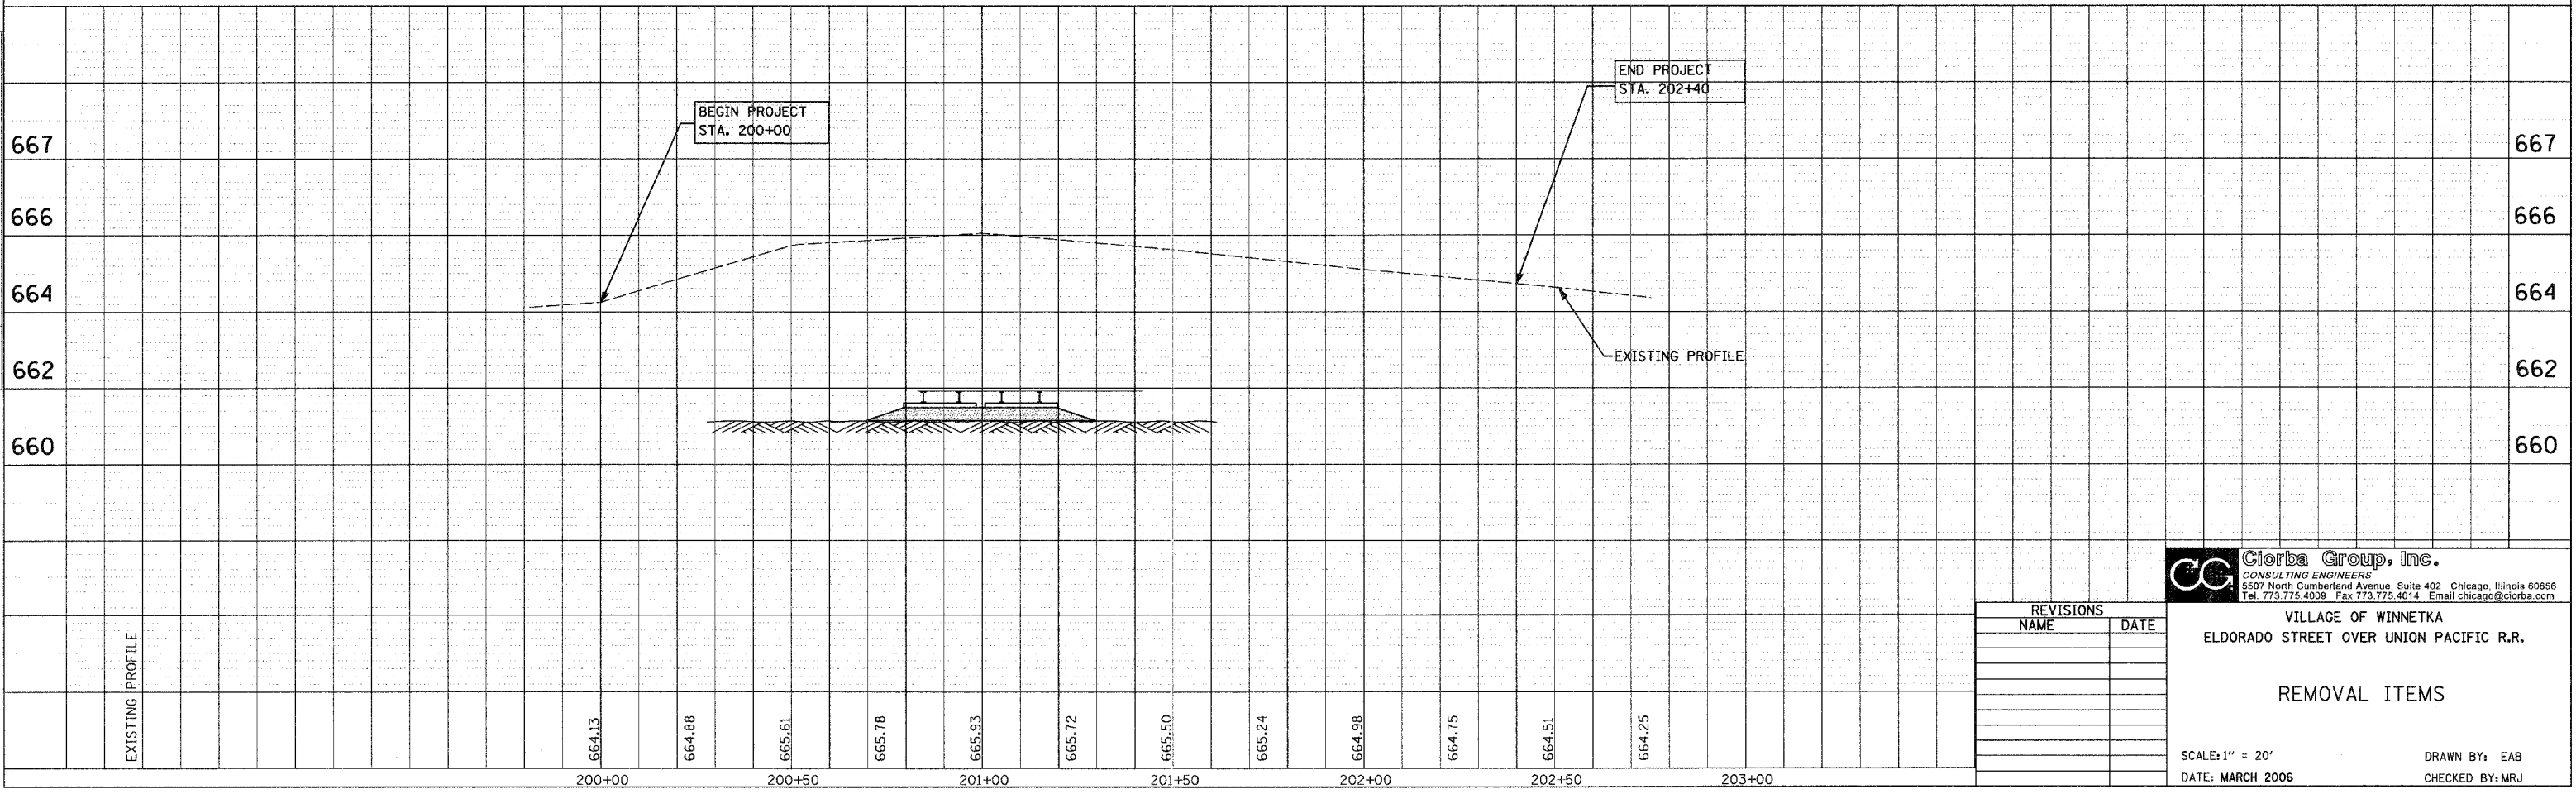

REVISIONS	
NAME	DATE

CC **Giorba Group, Inc.**
CONSULTING ENGINEERS
5507 North Cumberland Avenue, Suite 402 Chicago, Illinois 60656
Tel. 773.775.4009 Fax 773.775.4014 Email chicago@giorga.com

VILLAGE OF WINNETKA
ELDORADO STREET OVER UNION PACIFIC R.R.

REMOVAL ITEMS

SCALE: 1" = 20'
DATE: MARCH 2006
DRAWN BY: EAB
CHECKED BY: MRJ

DATE: 3/10/2006
FILENAME: N:\PROJ\0327EldoradoDesign\Removal.dwg