


F.A. RTE.	SECTION	COUNTY	TOTAL SHEETS	SHEET NO.
00-00094-03-BR	COOK	69	14	
STA.	TO STA.			
FED. ROAD DIST. NO.	ILLINOIS	FED. AID PROJECT	CONTRACT NO. 83850	













DETOUR PLAN GENERAL NOTES

- TEMPORARY TRAFFIC CONTROL SIGNS MUST BE INSTALLED AT THE DIRECTION AND UNDER THE SUPERVISION OF THE ENGINEER. 48 HOURS NOTICE MUST BE GIVEN TO THE ENGINEER AND VILLAGE.
- ALL TRAFFIC SIGNS SHALL MEET WITH THE APPROVAL OF THE MANUAL ON UNIFORM TRAFFIC CONTROL DEVICES AND SHALL MEET WITH THE APPROVAL OF THE ENGINEER REGARDING LOCATION, TYPE, SIZE, NUMBER AND DURATION.
- FOR TYPICAL SIGN INSTALLATION, SEE IDOT HIGHWAY STANDARDS.
- IF FOR ANY REASON WORK MUST BE PERFORMED AT NIGHT, TYPE I OR TYPE II BARRICADES WITH STEADY BURNING LIGHTS ARE TO BE USED.
- APPROPRIATE IDOT TRAFFIC CONTROL STANDARDS SHALL BE USED TO INSTALL AND REMOVE TRAFFIC CONTROL AND PROTECTION DEVICES.
- THE CONTRACTOR SHALL INSTALL SHORT-TERM PAVEMENT MARKING AS DIRECTED BY THE ENGINEER.
- THE COST OF INSTALLING, MAINTAINING AND REMOVING THE DETOUR SHALL BE INCLUDED IN TRAFFIC CONTROL AND PROTECTION.
- THE CONTRACTOR SHALL BE RESPONSIBLE FOR INSURING THAT ALL BARRICADES, SIGNS, LIGHTS, AND OTHER DEVICES INSTALLED BY HIM ARE IN PLACE AND OPERATING 24 HOURS EACH DAY INCLUDING SUNDAYS AND HOLIDAYS DURING THE TIME DETOUR IS IN EFFECT.
- THE CONTRACTOR SHALL MAKE ALL CHANGES IN SIGNING THAT ARE DEEMED NECESSARY BY THE ENGINEER.
- DURING NON-WORKING HOURS AT THE POINT OF ROAD CLOSURE TO ALL TRAFFIC THE CONTRACTOR SHALL PROVIDE A MEANS TO RESTRAIN THE BARRICADES FROM EASY MOVEMENT BY VANDALS. THE CHOSEN METHOD SHALL BE APPROVED BY THE ENGINEER.
- THE CONTRACTOR SHALL BE RESPONSIBLE FOR MAINTAINING THE VISIBILITY OF ALL DETOUR AND CONSTRUCTION SIGNING, INCLUDING BRUSHING BACK VEGETATION IF DEEMED NECESSARY BY THE ENGINEER.
- THE CONTRACTOR SHALL CONTACT THE VILLAGE OF WINNETKA POLICE DEPARTMENT (708-501-6034) AND FIRE DEPARTMENT (708-501-6029) AT LEAST 72 HOURS PRIOR TO THE IMPLEMENTATION OF THE DETOUR PLAN AND 72 HOURS BEFORE THE ROAD IS TO BE OPENED TO TRAFFIC.
- THE CONTRACTOR SHALL BE REQUIRED TO PROVIDE ACCESS TO ADJACENT PROPERTY OWNERS AT ALL TIMES DURING CONSTRUCTION OF THE PROJECT.
- INGRESS AND EGRESS TO DRIVEWAYS SHALL BE MAINTAINED AS DIRECTED BY THE ENGINEER. A QUANTITY OF AGGREGATE SURFACE COURSE, TYPE B HAS BEEN INCLUDED IN THE CONTRACT FOR DRIVEWAY AND SIDE STREET ACCESS. THIS WORK SHALL BE IN ACCORDANCE WITH SECTION 402 OF THE STANDARD SPECIFICATIONS.

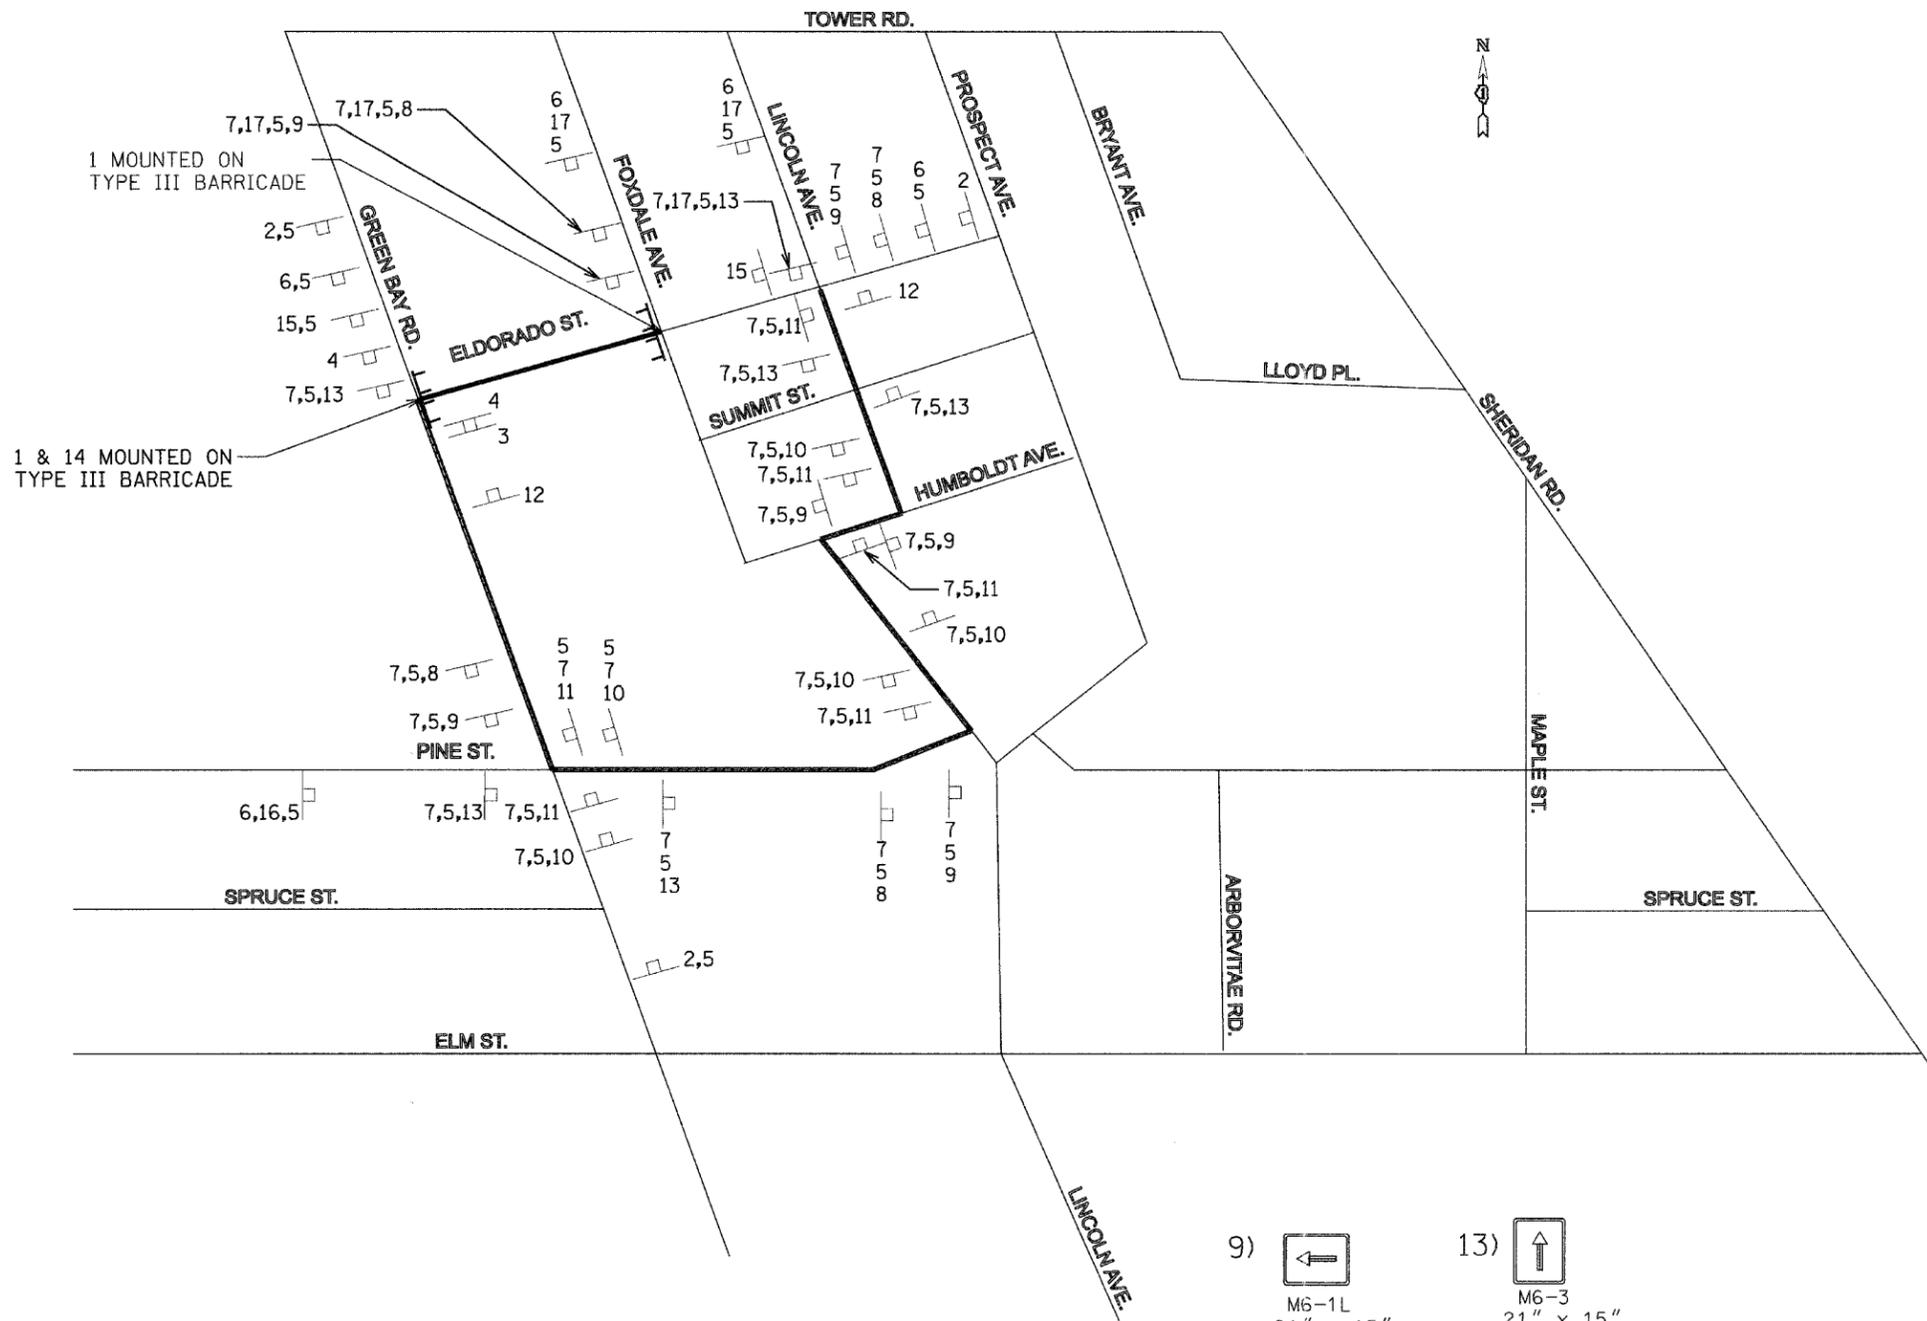


1 MOUNTED ON TYPE III BARRICADE

1 & 14 MOUNTED ON TYPE III BARRICADE

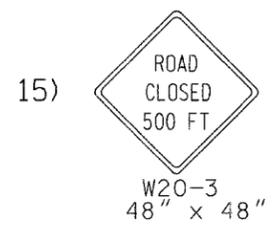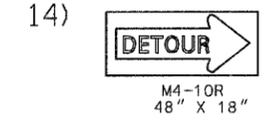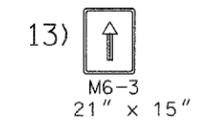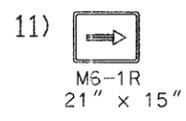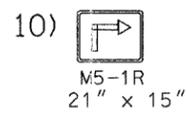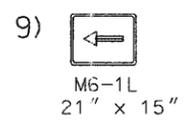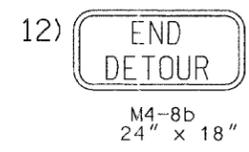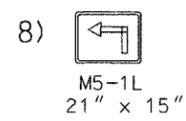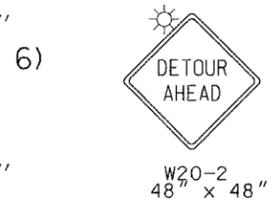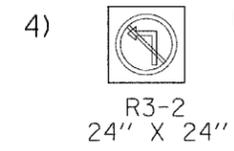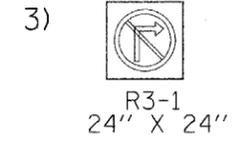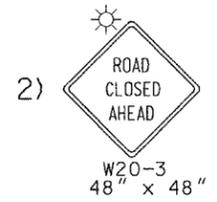

DETOUR PLAN LEGEND

- TT TYPE III BARRICADE
- DETOUR SIGN
- DETOUR ROUTE
- WORK ZONE

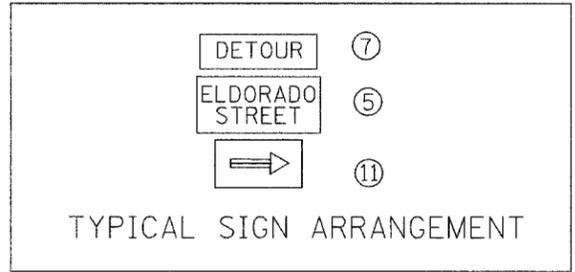

REVISIONS	
NAME	DATE

CG Ciorba Group, Inc.
CONSULTING ENGINEERS
5507 North Cumberland Avenue, Suite 402 Chicago, Illinois 60656
Tel. 773.775.4009 Fax 773.775.4014 Email chicao@ciorba.com

VILLAGE OF WINNETKA
ELDORADO STREET OVER UNION PACIFIC R.R.

DETOUR PLAN
ELDORADO STREET

SCALE: N.T.S. DRAWN BY: EAB
DATE: MARCH 2006 CHECKED BY: MRJ