
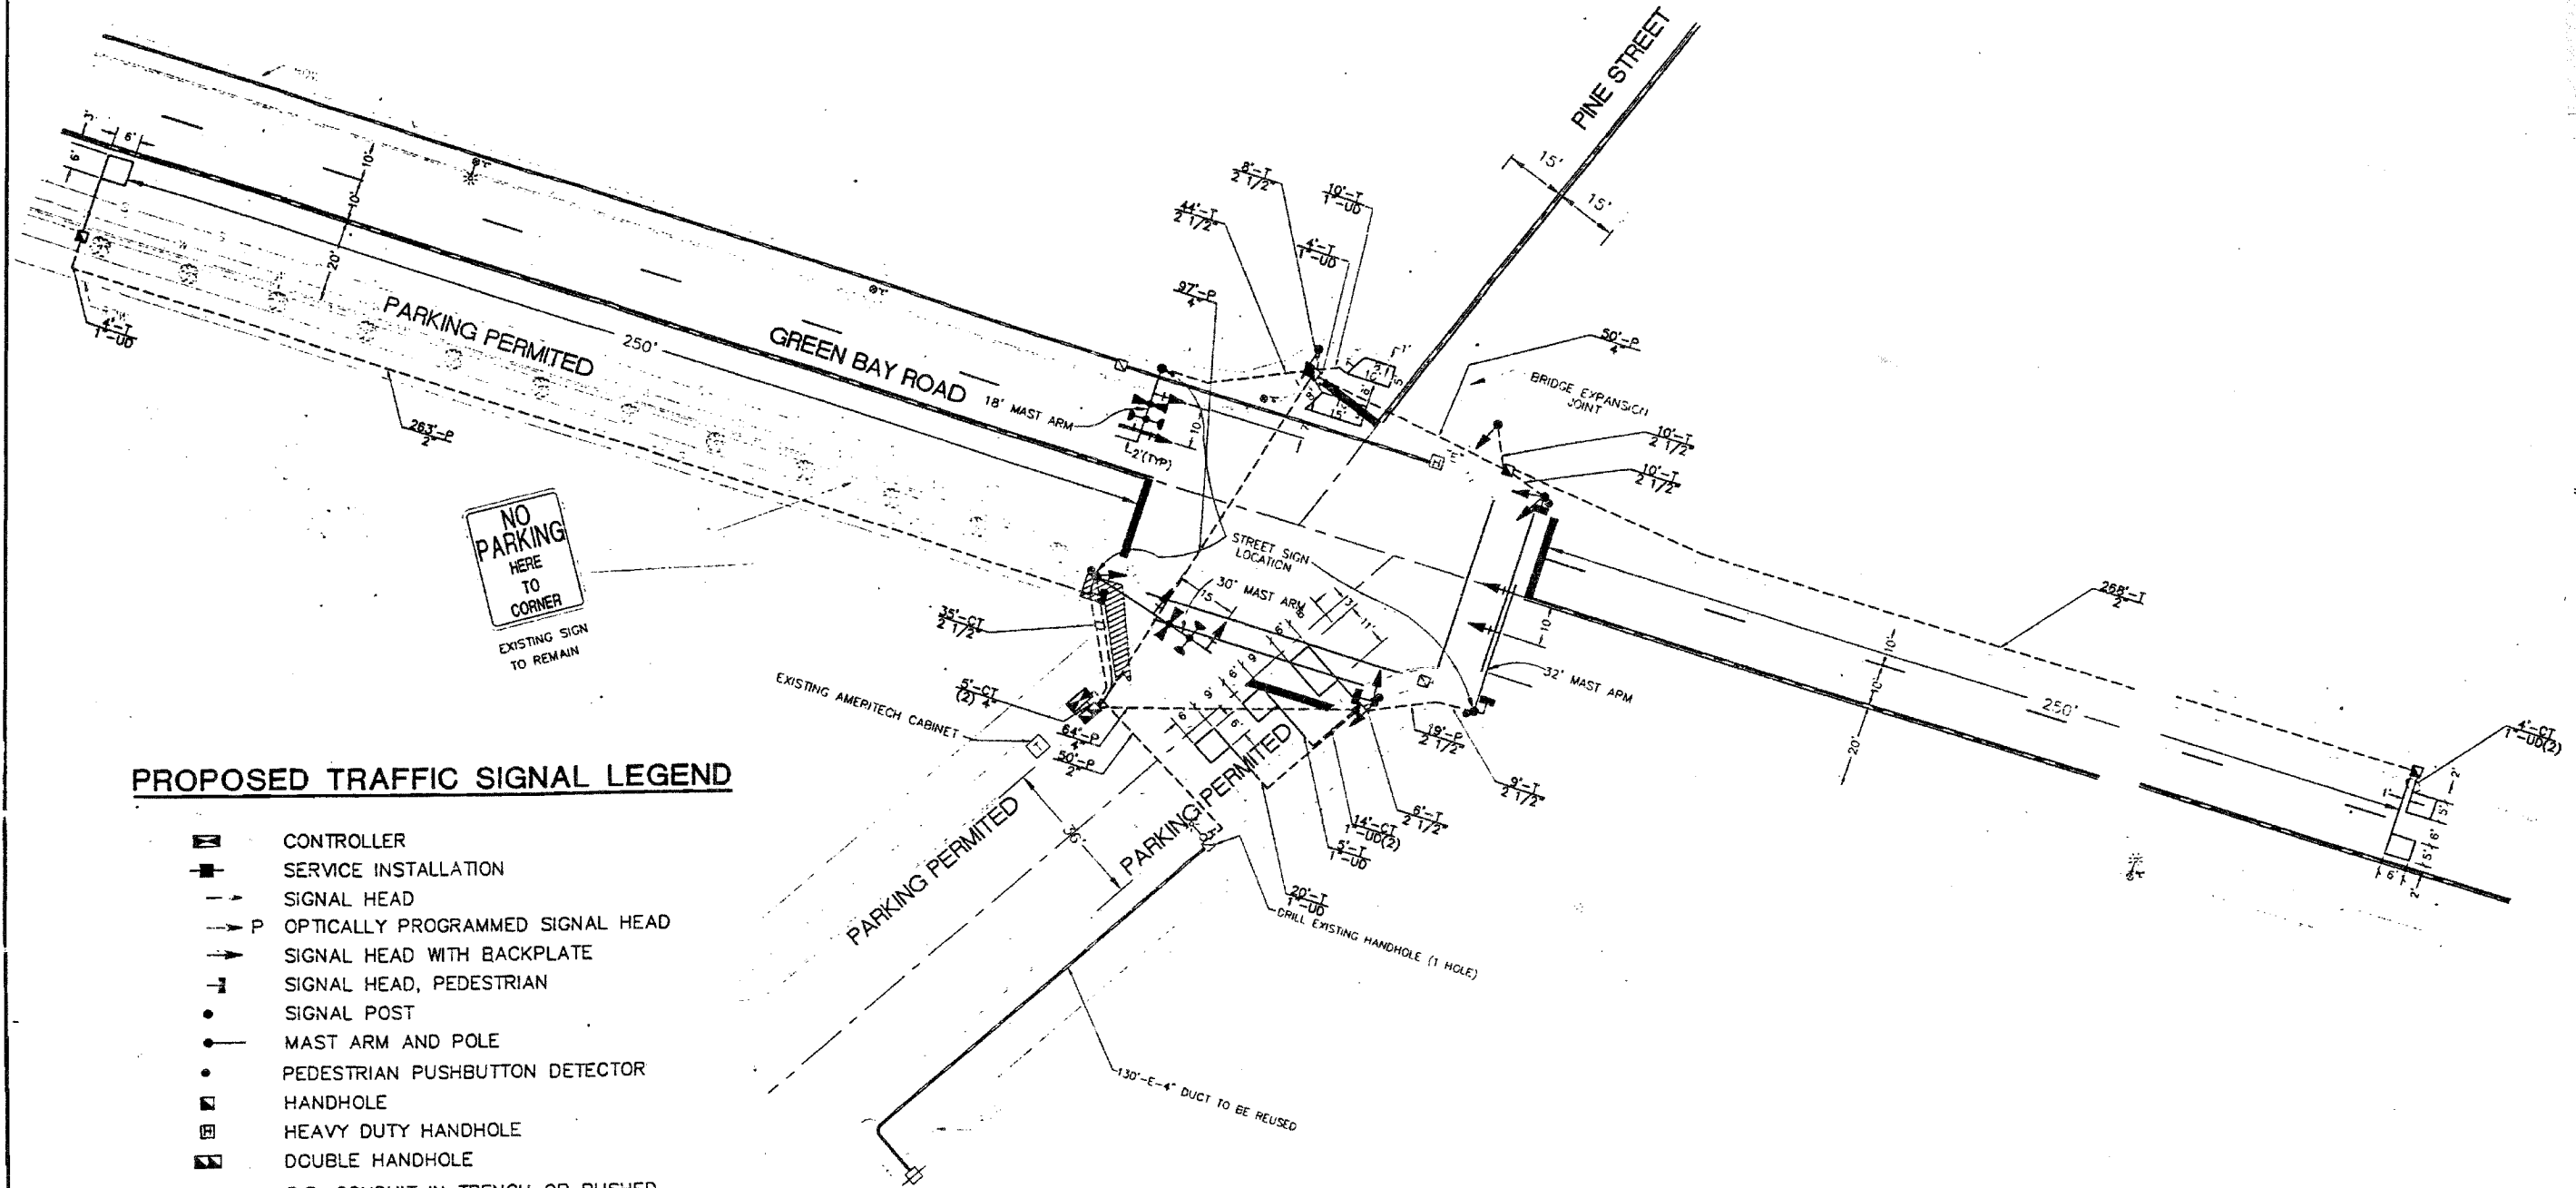


NOTE:
CONTROLLER SHALL BE EAGLE EPAC 300

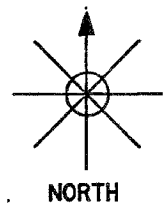

PROPOSED TRAFFIC SIGNAL LEGEND

- CONTROLLER
- SERVICE INSTALLATION
- SIGNAL HEAD
- OPTICALLY PROGRAMMED SIGNAL HEAD
- SIGNAL HEAD WITH BACKPLATE
- SIGNAL HEAD, PEDESTRIAN
- SIGNAL POST
- MAST ARM AND POLE
- PEDESTRIAN PUSHBUTTON DETECTOR
- HANDHOLE
- HEAVY DUTY HANDHOLE
- DOUBLE HANDHOLE
- G.S. CONDUIT IN TRENCH OR PUSHED
- UNIT DUCT IN TRENCH
- DETECTOR LOOP
- SIDEWALK REMOVAL AND REPLACEMENT
- TELEPHONE (AMERITECH) CABINET
- EMERGENCY VEHICLE LIGHT DETECTOR
- CONFIRMATION BEACON

FOR INFORMATION ONLY

ILLINOIS DEPARTMENT OF TRANSPORTATION
SIGNAL LAYOUT PLAN
 GREEN BAY ROAD AND PINE STREET
 WINNETKA, ILLINOIS

SCALE: VERT. _____
 HORIZ. _____
 DATE: _____

DRAWN BY: _____
 DESIGNED BY: _____
 CHECKED BY: _____