



F.A. RTE.	SECTION	COUNTY	TOTAL SHEETS	SHEET NO.
	00-00094-03-BR	COOK	69	36
STA.	TO STA.			
FED. ROAD DIST. NO. 1	ILLINOIS	FED. AID PROJECT		
Sheet SA-17 of SA-23	CONTRACT			83850

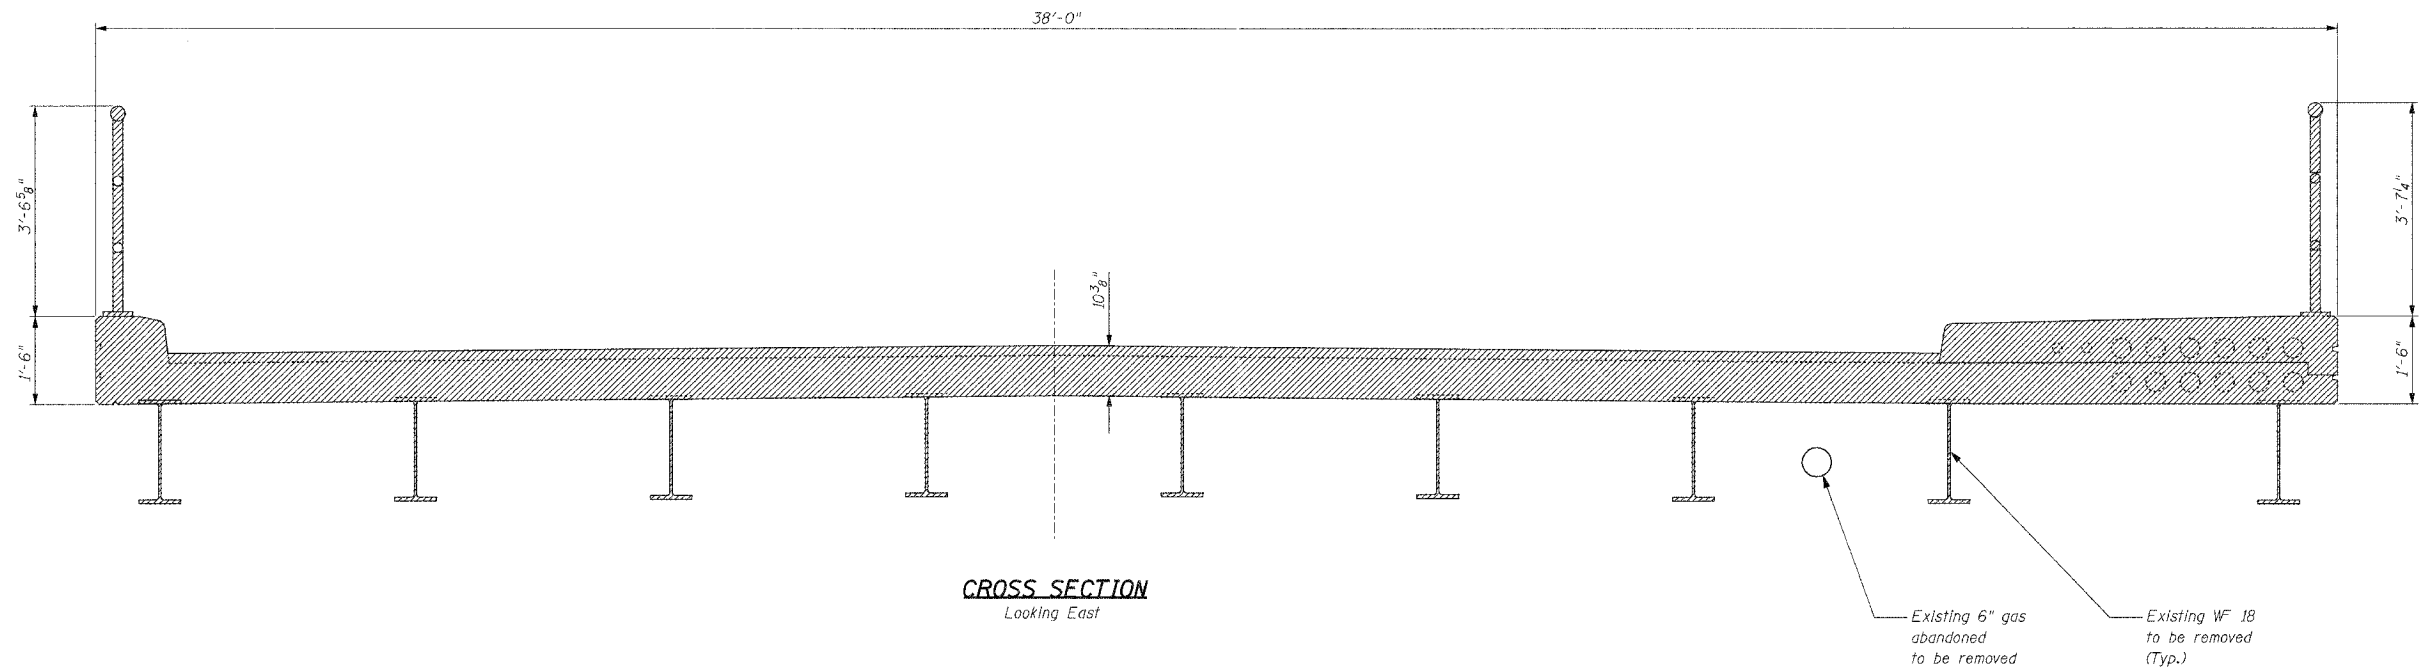

CROSS SECTION
Looking East

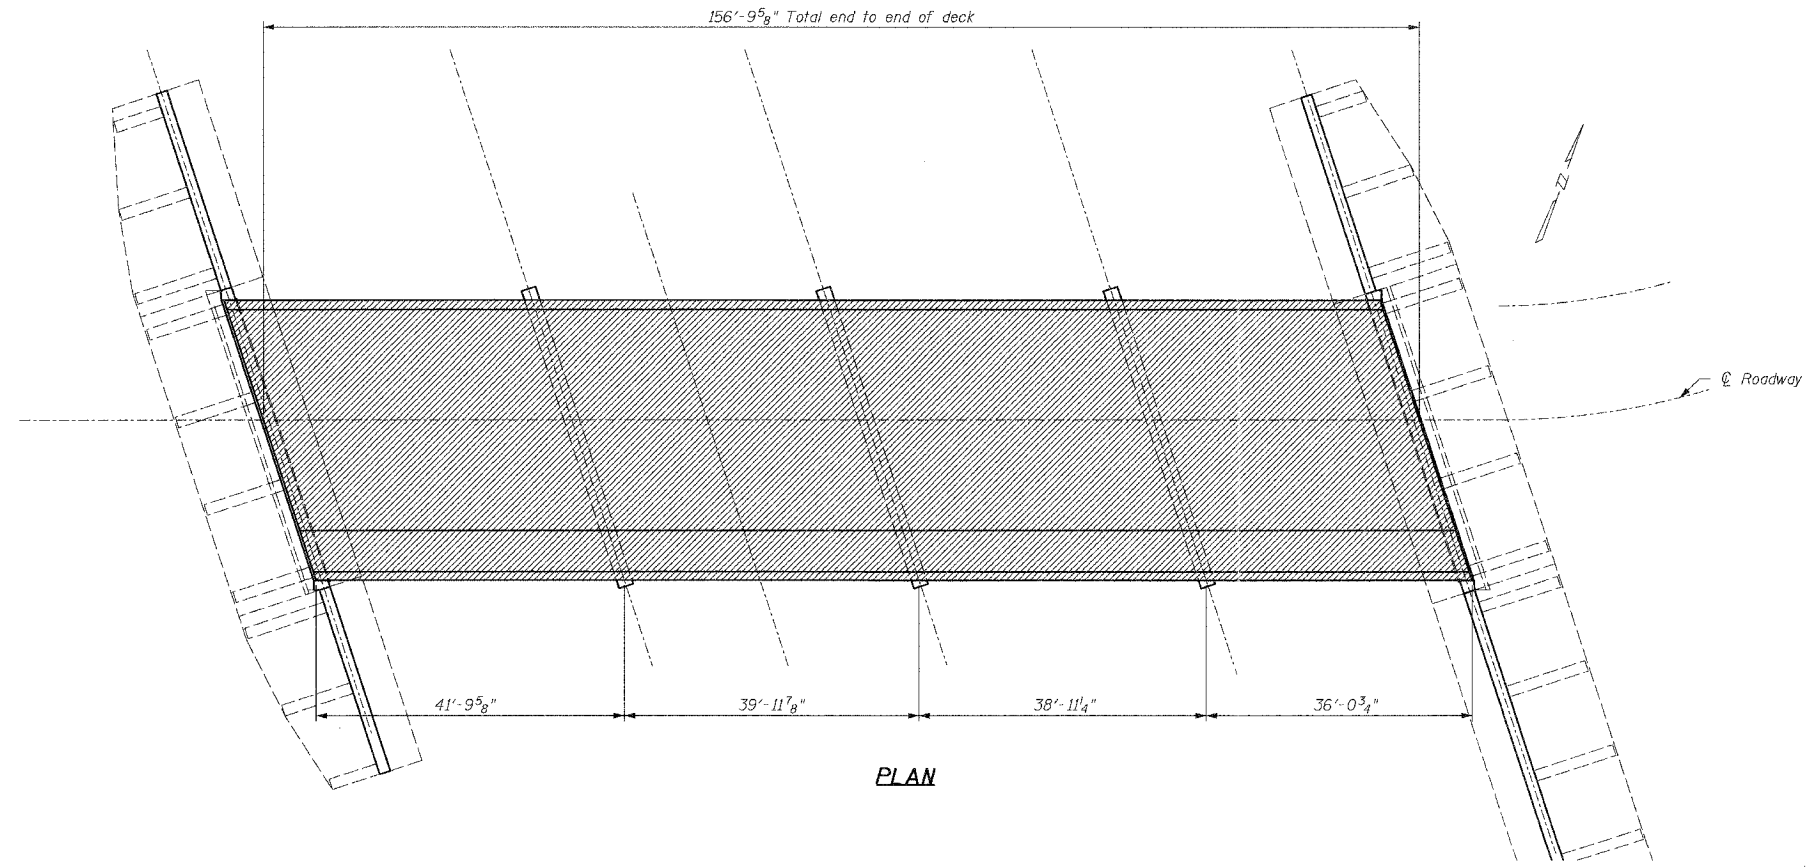

PLAN

BILL OF MATERIAL

Item	Unit	Quantity
Removal of Existing Structures	L. Sum	1

LEGEND:
 To Be Removed

REVISIONS	
NAME	DATE

Ciorba Group, Inc.
 CONSULTING ENGINEERS
 5507 NORTH CUMBERLAND AVENUE :: CHICAGO, ILLINOIS 60656 :: (773) 775-4009

VILLAGE OF WINNETKA, ILLINOIS
 LIMITS OF REMOVAL
 PINE STREET OVER THE UNION PACIFIC R.R.
 R.R. MILE POST 16.89 KENOSHA SUBDIVISION
 COOK COUNTY STA. 101+09.96
 STRUCTURE NO. 016-8259

SCALE: NONE DRAWN BY: RCD
 DATE: MARCH 2006 DESIGN BY: BWS
 FILE: 3278 CHECKED BY: SCD

DATE: 3/9/2006
 FILENAME: n:\proj\3278\pino\design\structural_pino_3278\cut\final_plan\3278-Pine-Item01.dgn