


FINAL SURVEY NOTE BOOK NO. \_\_\_\_\_  
 SURVEYED PLOTTED TEMPLATE AREAS CHECKED

ORIGINAL SURVEY NOTE BOOK NO. \_\_\_\_\_  
 SURVEYED PLOTTED TEMPLATE AREAS CHECKED

DATE: 08/21/2018  
 DRAWN BY: J. J. JENSEN, P.E.

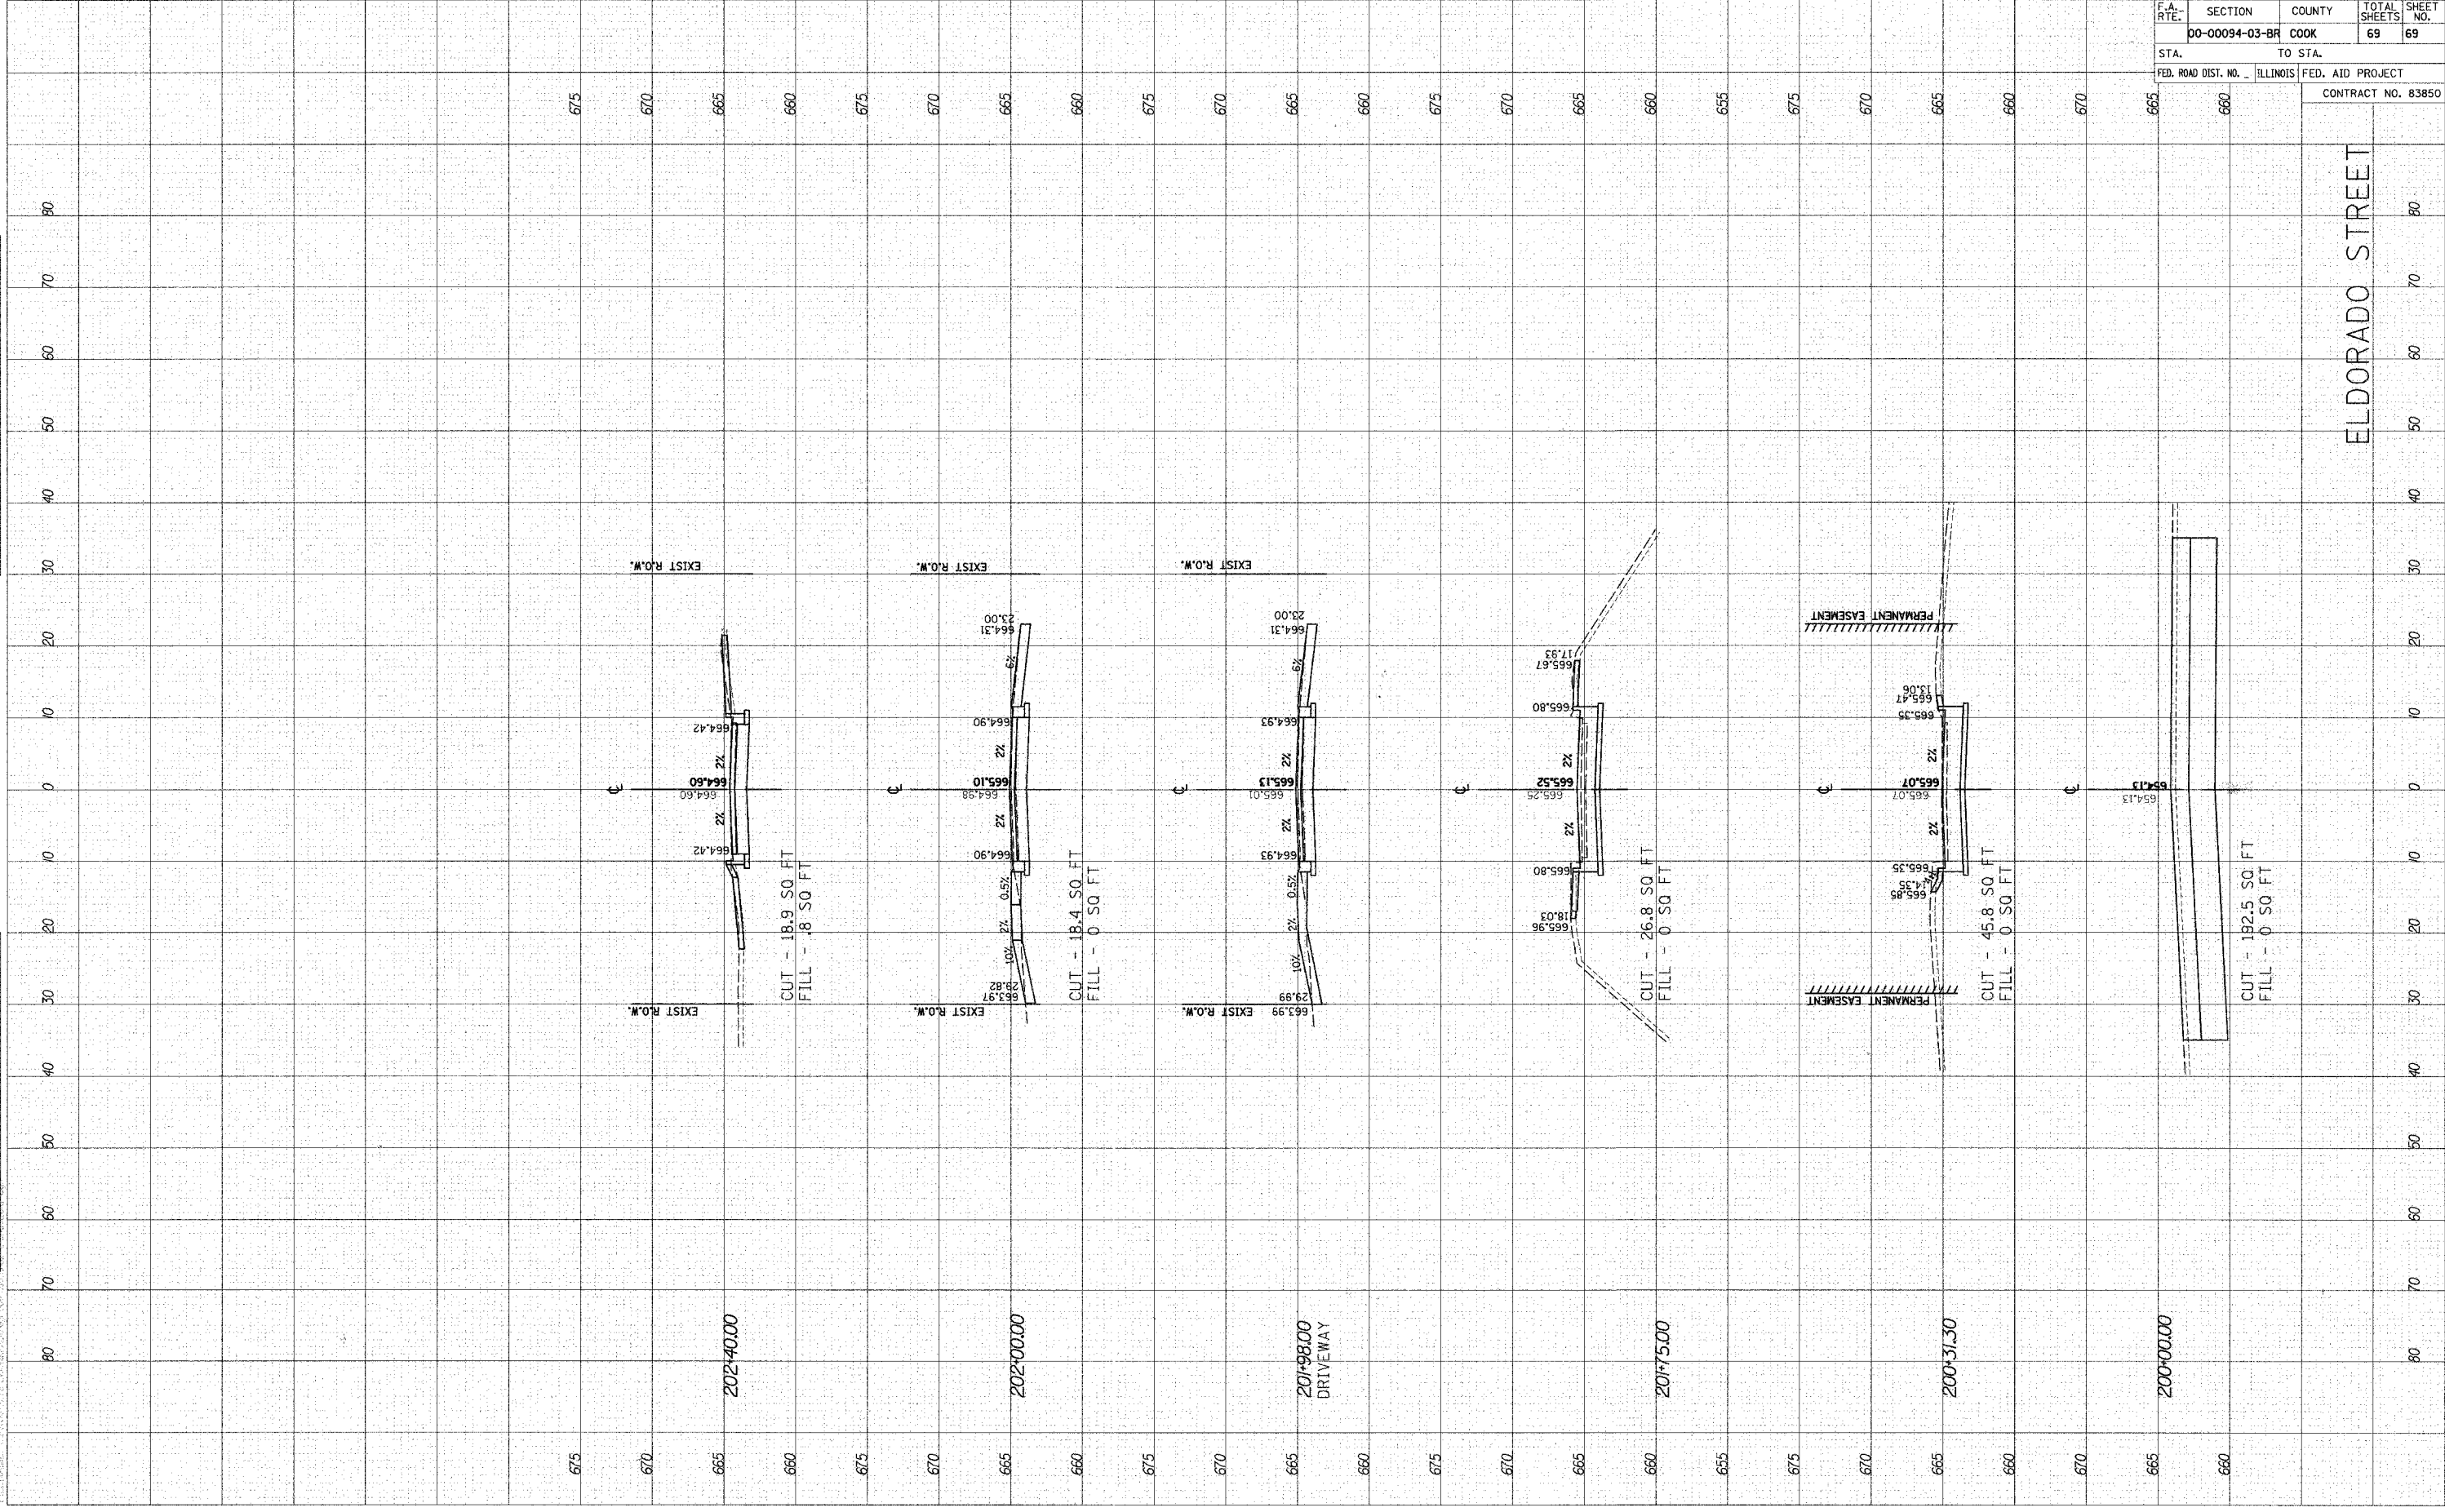

F.A. RTE.	SECTION	COUNTY	TOTAL SHEETS	SHEET NO.
	00-00094-03-BR	COOK	69	69
STA.	TO STA.			
FED. ROAD DIST. NO.	ILLINOIS	FED. AID PROJECT		
			CONTRACT NO. 83850	

ELDORADO STREET