


FAP RTE.	SECTION	COUNTY	TOTAL SHEETS	SHEET NO.
348	04-00040-00-LS	COOK	31	11
F.H.W.A. REG.	ILLINOIS	PROJECT: F-0348(02B)		
CONTRACT NUMBER 83B63				

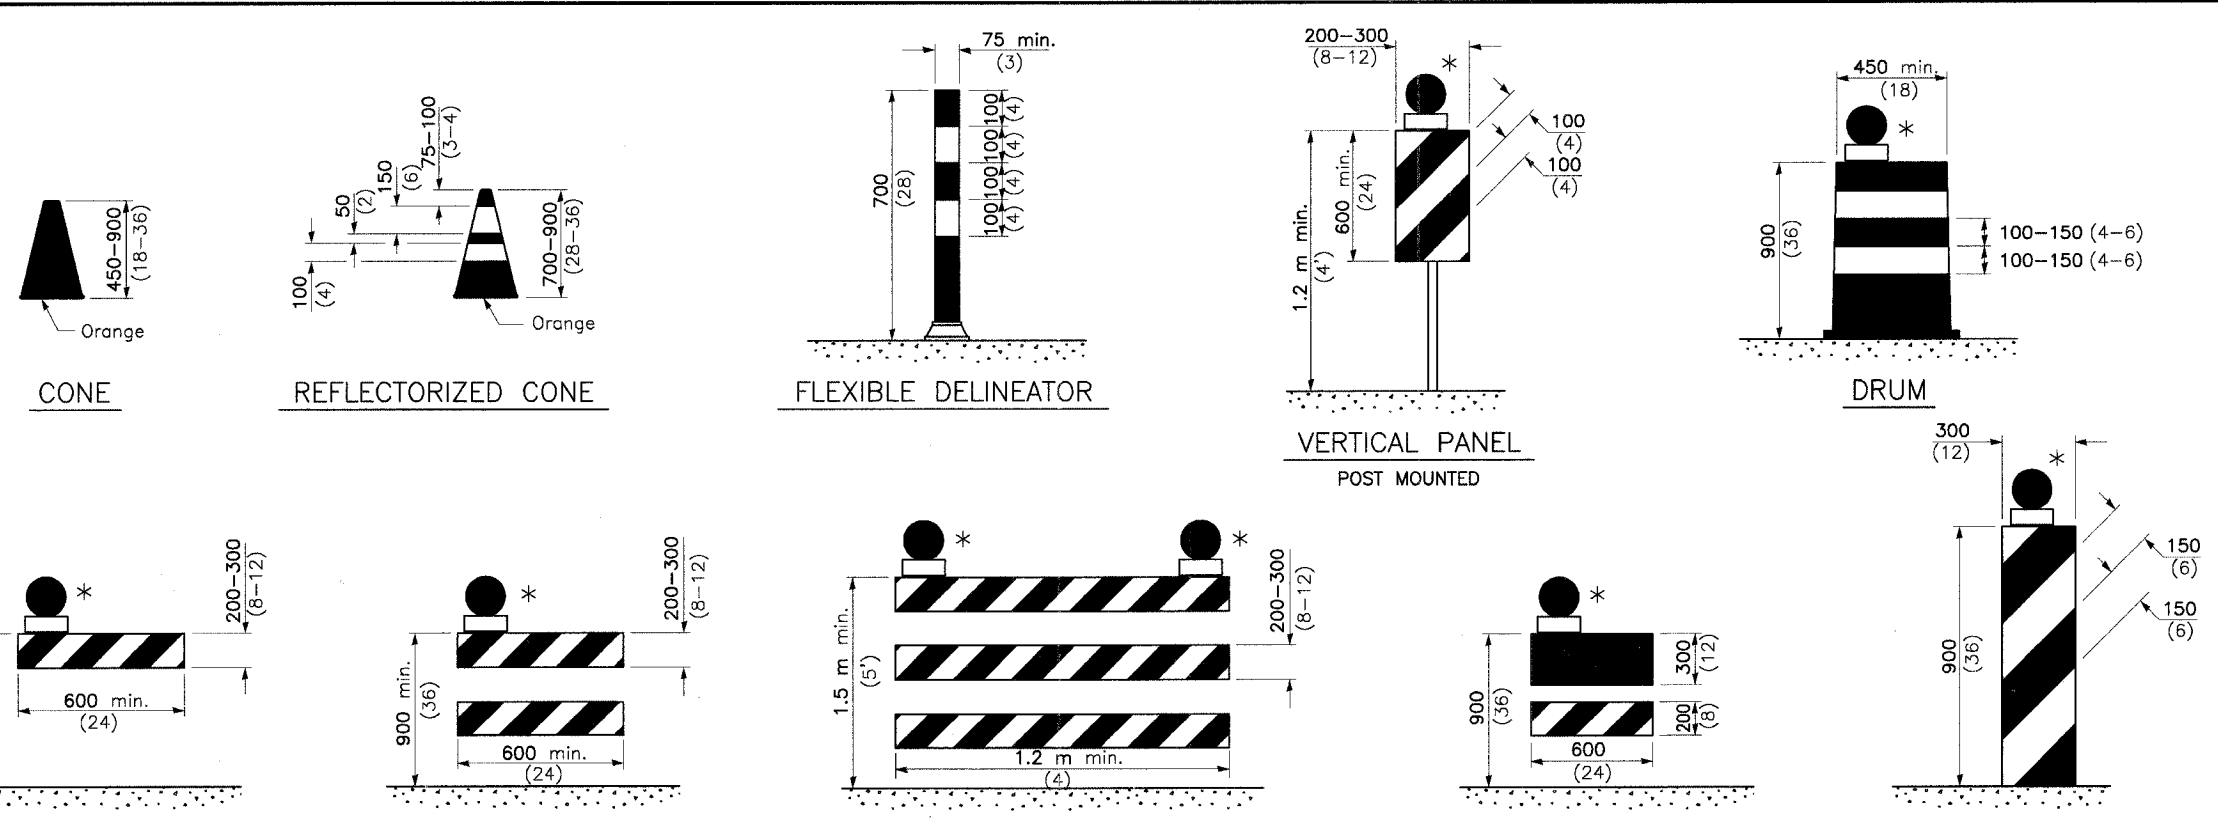

CONE REFLECTORIZED CONE FLEXIBLE DELINEATOR VERTICAL PANEL POST MOUNTED DRUM TYPE I BARRICADE TYPE II BARRICADE TYPE III BARRICADE DIRECTION INDICATOR BARRICADE VERTICAL BARRICADE

GENERAL NOTES
 All heights shown shall be measured above the pavement surface.
 All dimensions are in millimeters (inches) unless otherwise shown.

* Warning lights (if required)

Illinois Department of Transportation
 APPROVED April 1, 2006
 ENGINEER OF OPERATIONS
 APPROVED April 1, 2006
 ENGINEER OF DESIGN AND ENVIRONMENT

DATE	REVISIONS
4-1-06	Revised vert. barricade, post mounted signs, and signs on temp. supports.
1-1-05	Added note to work limit signing and re-added Type I barricade.

TRAFFIC CONTROL DEVICES
 (Sheet 1 of 3)
STANDARD 702001-06

MORRIS ENGINEERING, INC.
 5100 S. LINCOLN SUITE 100 • LISLE, ILLINOIS 60532
 PHONE: (630)271-0770 • EMAIL: ECIVIL.COM
 DWG LOCATION: H:\04-PH\3004\PLANS-ENG\REV-1
 DRAWN BY: CJS/CMM FLD. BK. / PG. NO. :
 COMPLETION DATE: 4/26/06 JOB NO.: 04-PH-3004

HARLEM AVENUE MEDIAN IMPROVEMENTS			
DETAIL SHEET			
DATE	REVISIONS	BY	SHEET
1 6/1/06	PER IDOT 5/18/06	OSC	11
2			
3			

OF 31 SHEETS