


FAP RTE.	SECTION	COUNTY	TOTAL SHEETS	SHEET NO.
348	04-00040-00-LS	COOK	31	21
F.H.W.A. REG.	ILLINOIS	PROJECT:	F-0348(028)	
CONTRACT NUMBER 83863				

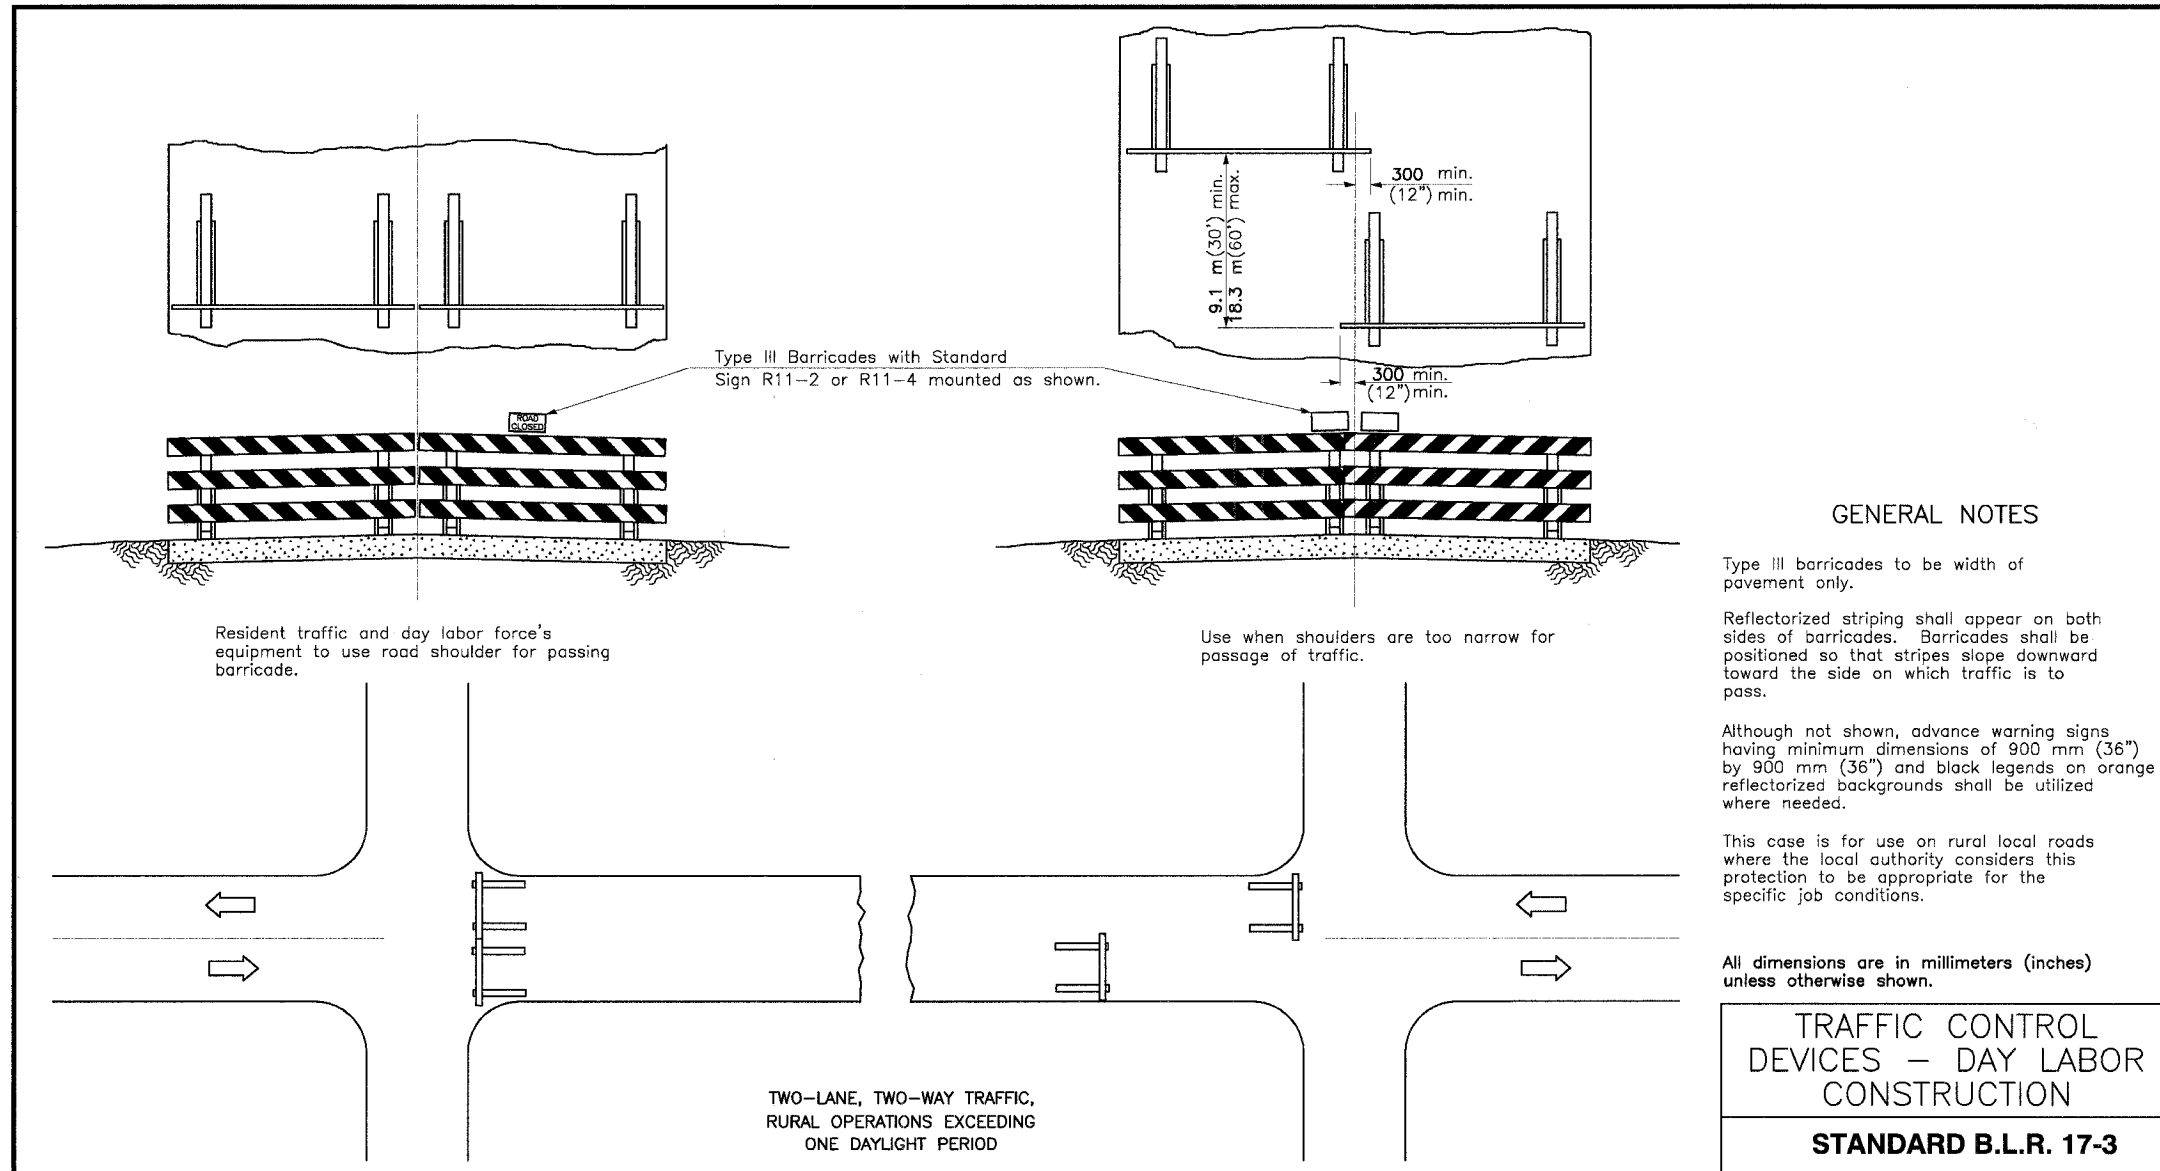

**MORRIS ENGINEERING, INC.**  
 5100 S. LINCOLN • SUITE 100 • LISLE, ILLINOIS 60532  
 PHONE: (630)271-0770 • EMAIL: ECIVIL.COM  
 DWG LOCATION: H\04-PH\3004\PLANS-ENG\REV-1  
 DRAWN BY: CJS/CMM FLD. BK. / PG. NO. :  
 COMPLETION DATE: 4/26/06 JOB NO.: 04-PH-3004

**HARLEM AVENUE MEDIAN IMPROVEMENTS**

**DETAIL SHEET**

DATE	REVISIONS	BY	SHEET
1 6/1/06	PER IDOT 5/18/06	OSC	<b>21</b> OF 31 SHEETS
2			
3			