


**DECK PLAN**

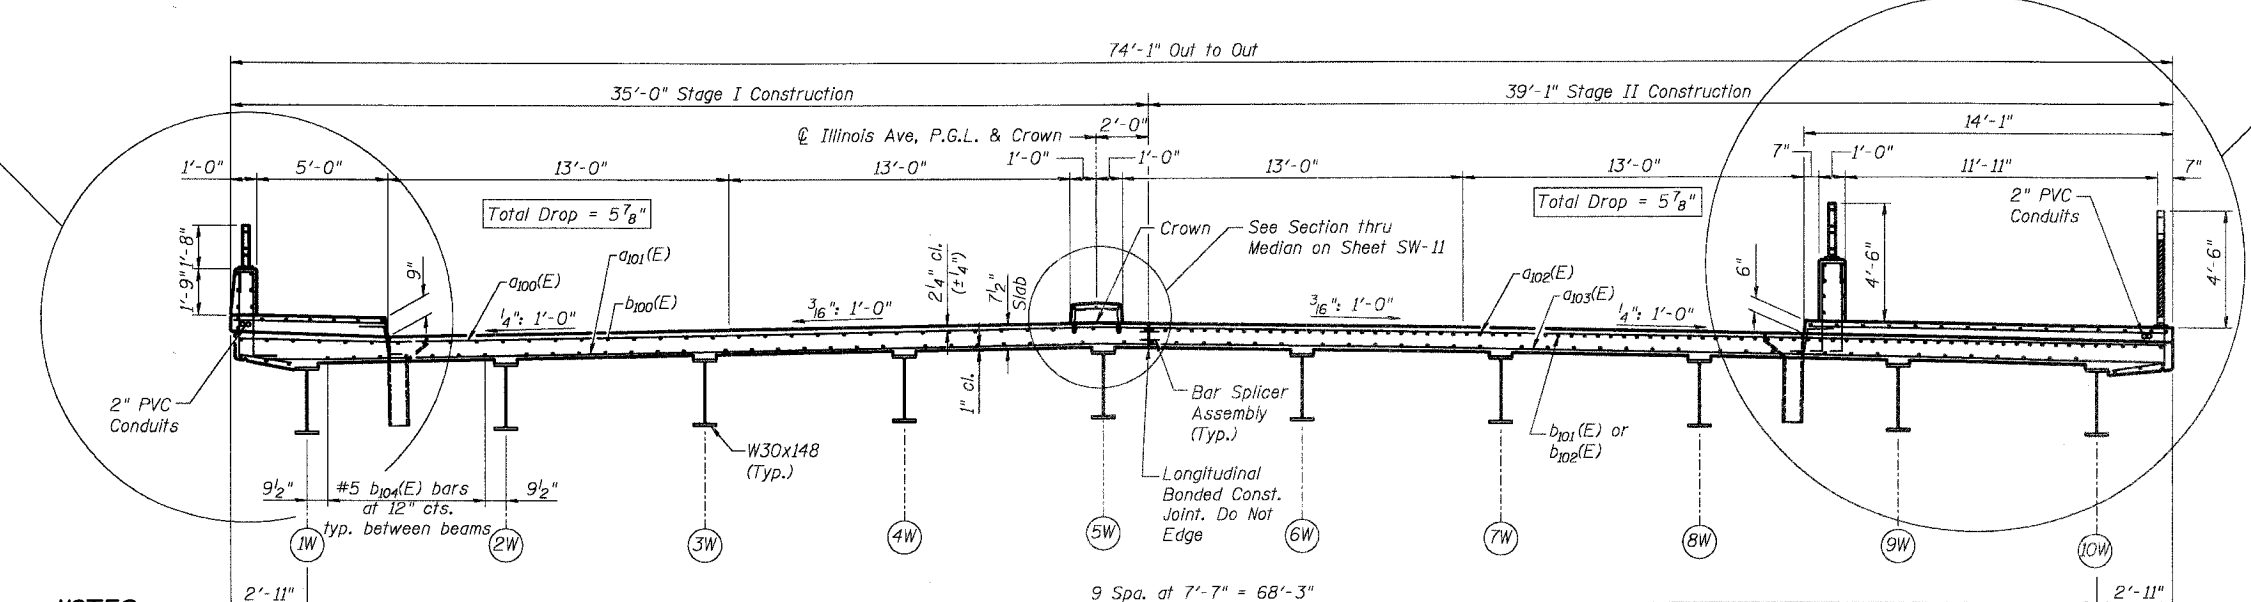

**TYPICAL DECK CROSS SECTION**  
(Looking East)

**NOTES:**  
 Work this sheet with sheets SW-11 thru SW-14.  
 Bars indicated thus 1x2-#5 etc. indicates 1 line of bars with 2 lengths per line.  
 See Sheet SW-11 for Section A-A.  
 Min. Lap length for #5 Bars = 2'-2"  
 Min. Lap length for #6 Bars = 2'-7"

DESIGNED	AEU
CHECKED	RGD
DRAWN	WJH
CHECKED	NRF

REVISIONS	
NAME	DATE

CITY OF AURORA

**DECK PLAN & CROSS SECTION**  
 ILLINOIS AVENUE  
 OVER THE FOX RIVER  
 SECTION NO. 03-00247-00-BR  
 KANE COUNTY  
 STRUCTURE NO. 045-6009

DATE 7-28-2006

COMPANY NAME, SEC. 170, ILL. REV. STAT. CH. 15, § 170/171  
 CLIENT: ILLINOIS DEPARTMENT OF TRANSPORTATION  
 PROJECT: ILLINOIS AVENUE OVER THE FOX RIVER  
 DRAWING NO.: SW-30 SHEETS  
 SHEET NO.: SW-10