



F.A.U. RTE.	SECTION	COUNTY	TOTAL SHEETS	SHEET NO.
1441	00-00059-00-BR	KANE	154	35
STA. 13+00		TO STA. 15+72.69		
FED. ROAD DIST. NO.		ILLINOIS FED. AID PROJECT		

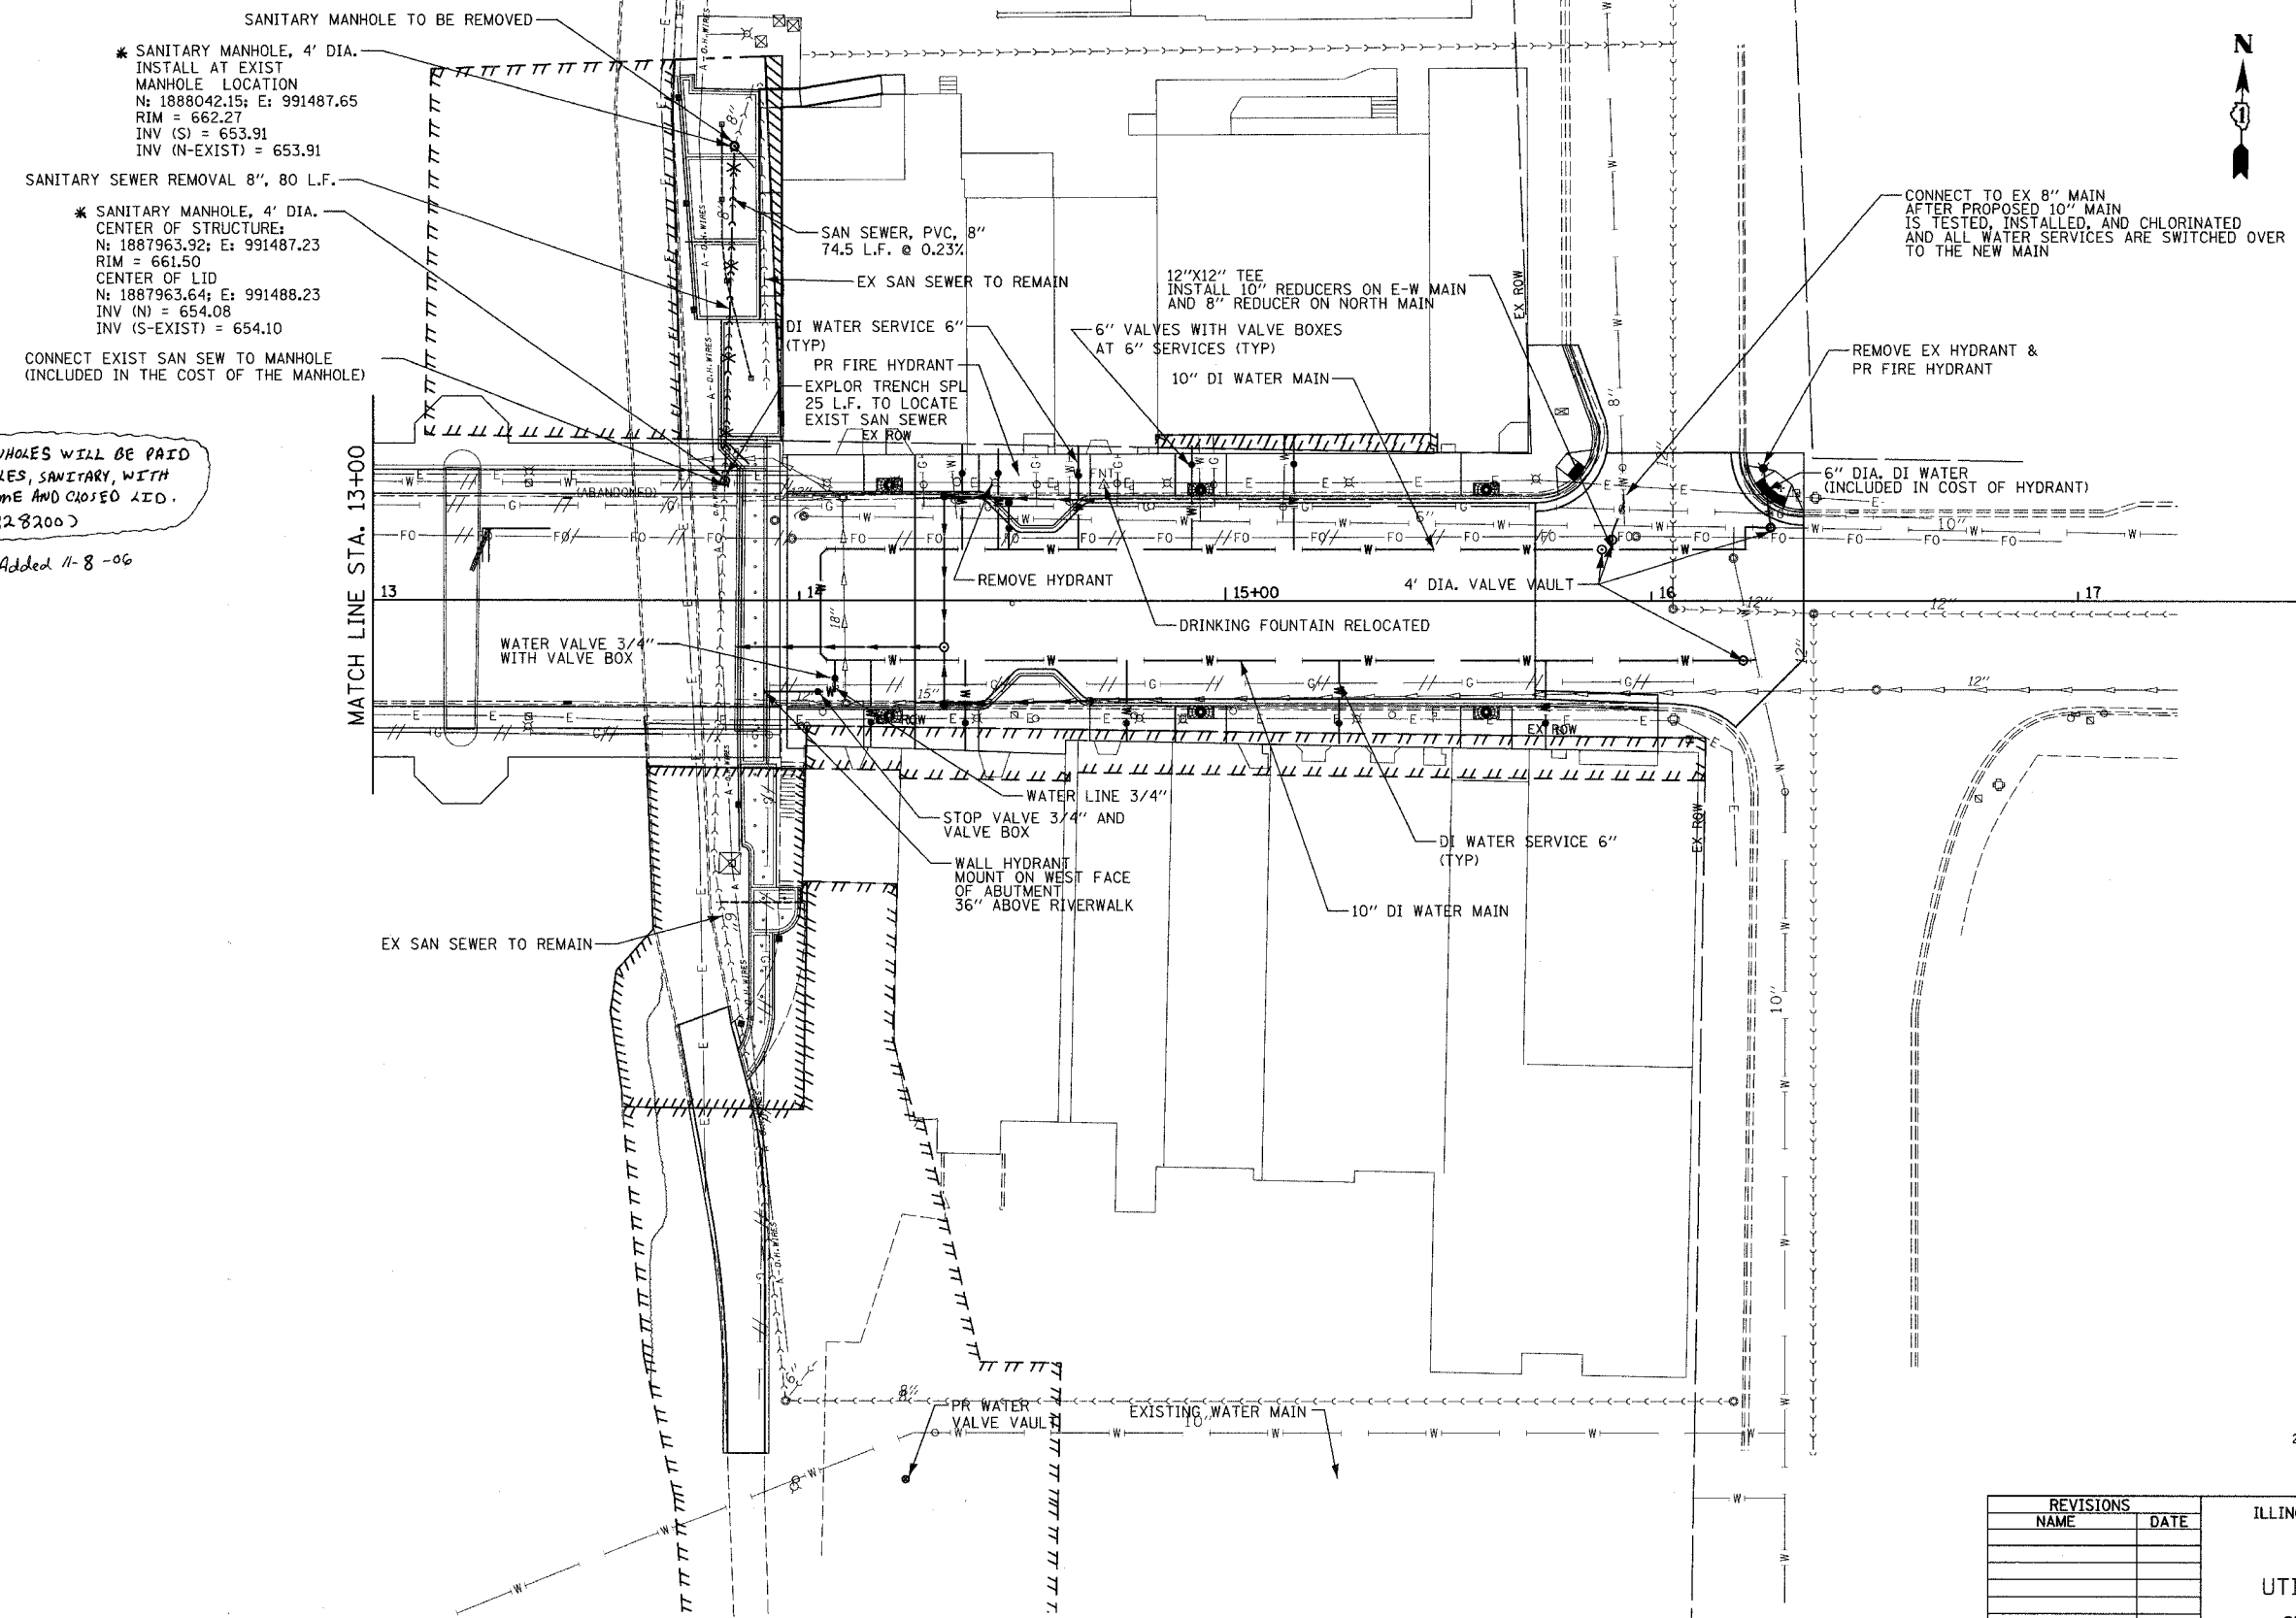

* SANITARY MANHOLES WILL BE PAID FOR AS MANHOLES, SANITARY, WITH SPECIAL FRAME AND CLOSED LID. (60228200)

Added 11-8-06

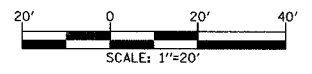

REVISIONS	
NAME	DATE

ILLINOIS DEPARTMENT OF TRANSPORTATION
 WILSON STREET
 UTILITY RELOCATION PLAN
 STA 13+00 TO STA 15+72.69
 SCALE: 1"=20'
 DATE 07/28/2006
 DRAWN BY AWM
 CHECKED BY AKK

PLOT DATE = 08/14/2006
 FILE NAME = 112008rev11.dgn
 PLOT SCALE = 48SCALE
 USER NAME = 01USER

11-2008rev11.dgn 08/14/2006 08:08:31 AM