
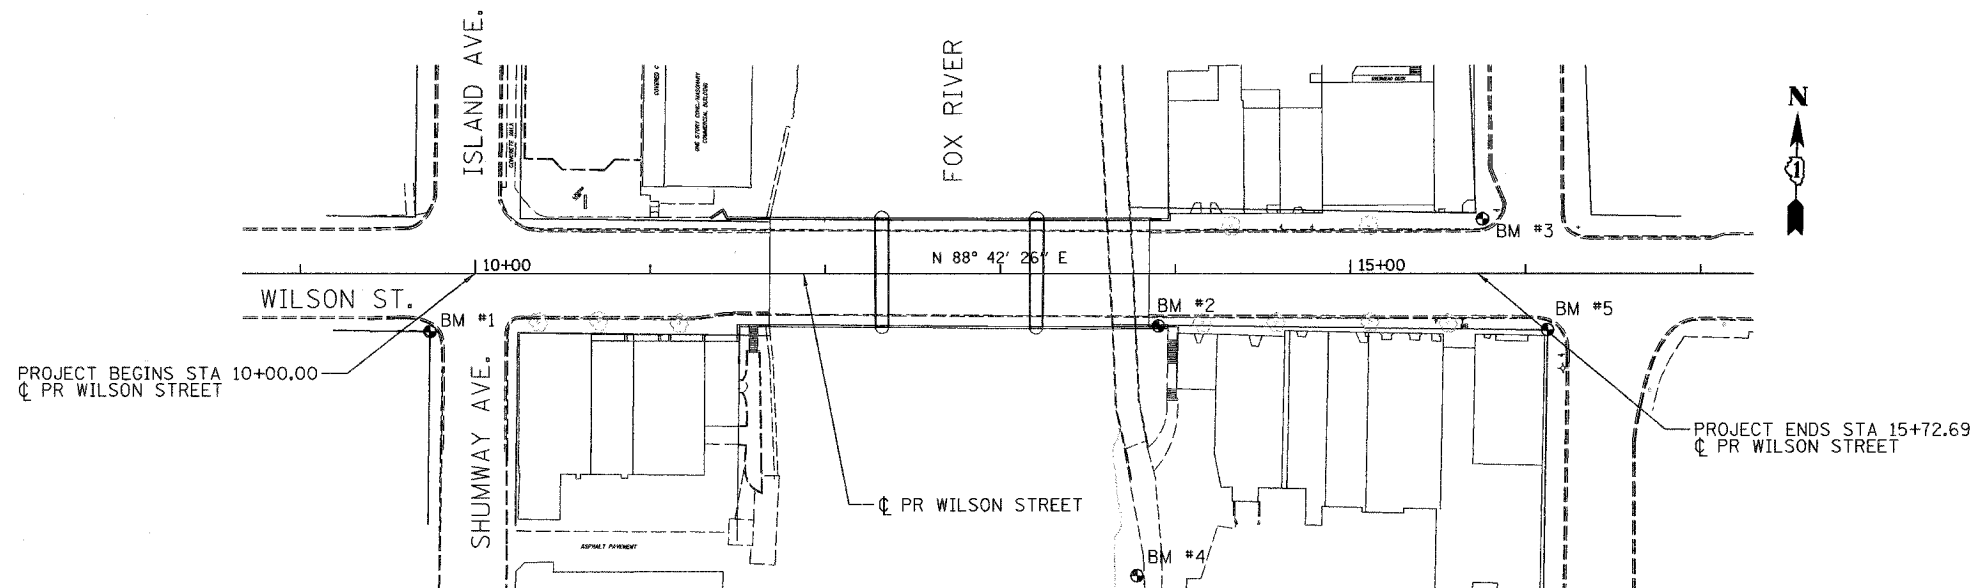
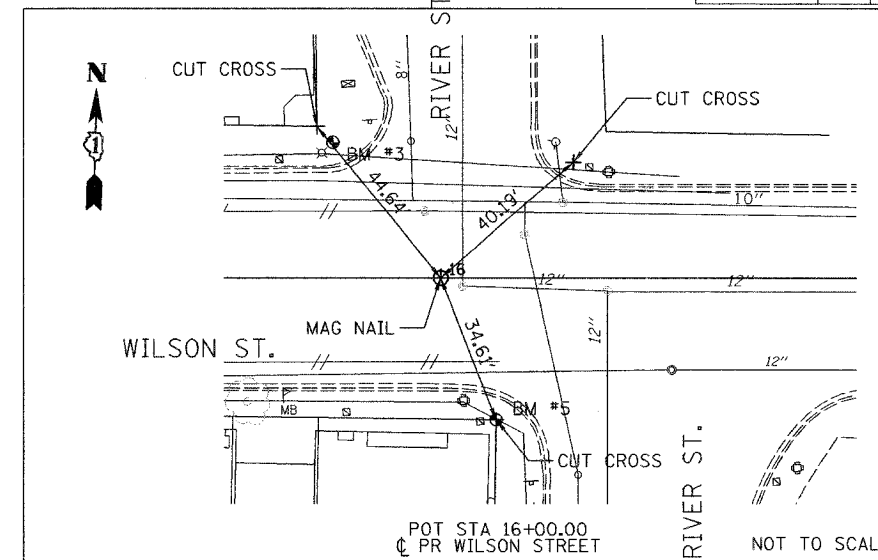


F.A.I.L. RTE.	SECTION	COUNTY	TOTAL SHEETS	SHEET NO.
1441	00-00059-00-BR	KANE	154	13
STA. 9+00.00		TO STA. 17+00.00		
FED. ROAD DIST. NO.		ILLINOIS	FED. AID PROJECT	

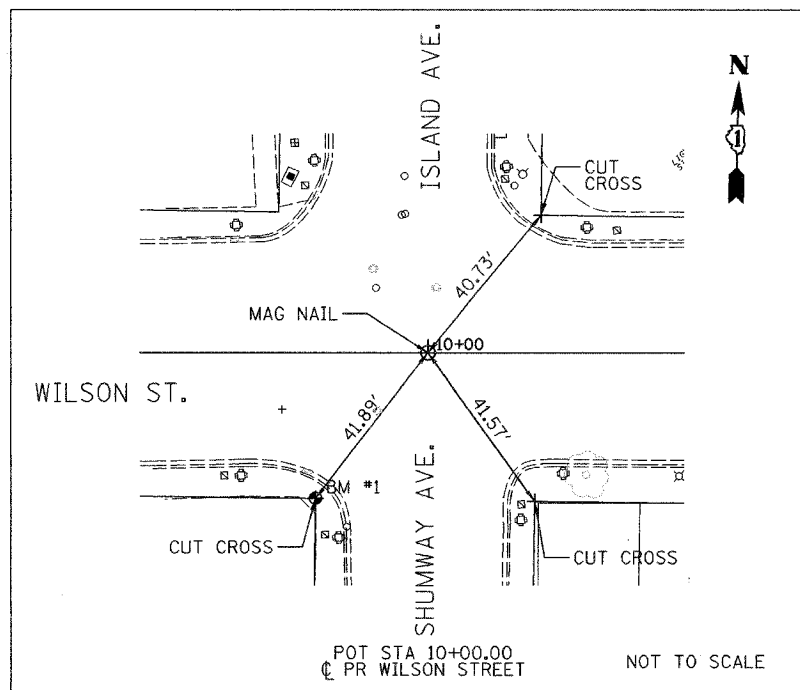

GROUND COORDINATES

DESCRIPTION	NORTHING	EASTING
POT STA 9+00.00	1,887,924.77	991,005.42
POT STA 10+00.00	1,887,927.03	991,105.39
POT STA 15+72.69	1,887,939.95	991,677.94
POT STA 17+00.00	1,887,942.82	991,805.21

BENCHMARK DESCRIPTIONS

NO.	DESCRIPTION	STATION	OFFSET	ELEVATION
1	CHISELED "+" ON SIDEWALK	9+74.27	33.0' RT	671.93
2	USGS MONUMENT	13+90.48	29.9' RT	676.76
3	CHISELED "+" ON SIDEWALK	15+75.58	31.0' LT	680.11
4	IRON PIPE & CAP	13+78.13	172.3' RT	662.52
5	CHISELED "+" ON SIDEWALK	16+12.69	32.2' RT	682.22

REVISIONS	
NAME	DATE

ILLINOIS DEPARTMENT OF TRANSPORTATION
WILSON STREET

ALIGNMENT, TIES & BENCHMARKS
SCALE: 1"=50'
DATE 07/28/2006
DRAWN BY RVM
CHECKED BY AKK

PLT DATE * 7/28/2006
PLT SCALE * 1"=50'
USER NAME * RVM