


F.A.U. RTE.	SECTION	COUNTY	TOTAL SHEETS	SHEET NO.
1441	00-00059-00-BR	KANE	154	25
STA. 7+50		TO STA. 12+00		
FED. ROAD DIST. NO.		ILLINOIS FED. AID PROJECT		

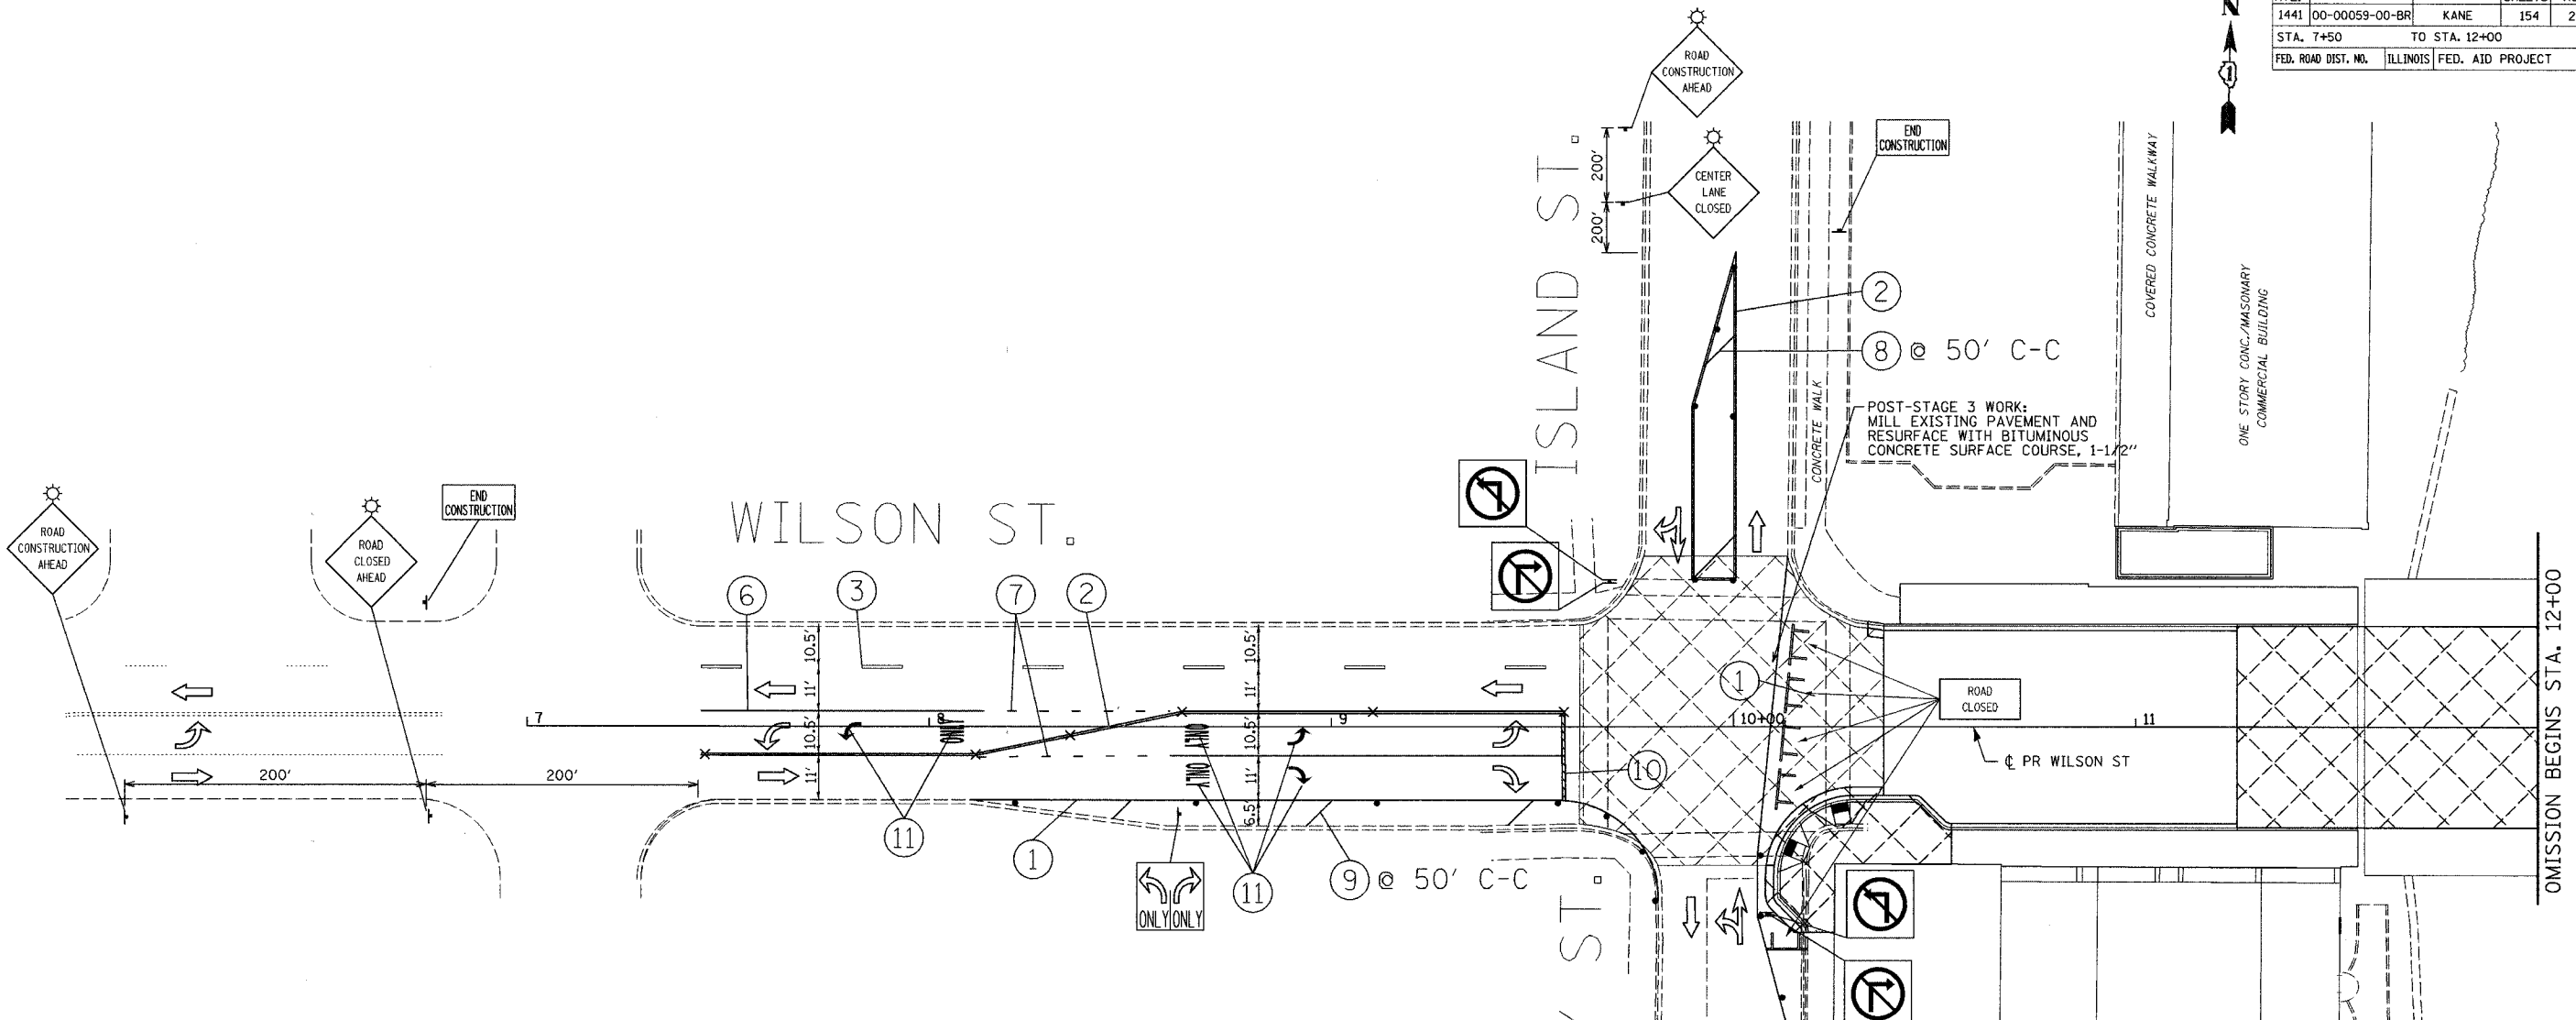

**GENERAL MAINTENANCE OF TRAFFIC NOTES**

MAXIMUM DRUM / DELINEATOR SPACING SHALL BE AS FOLLOWS:  
 TANGENT: 50' C-C  
 SHIFTS / TAPERS: 25' C-C  
 RADII: 12' C-C

AT MINIMUM, THE FIRST TWO ADVANCE "WARNING" SIGNS IN EACH DIRECTION OF TRAVEL SHALL HAVE MONO-DIRECTIONAL FLASHING BEACONS.

MAINTAIN PEDESTRIAN ACCESS TO BUSINESSES ALONG WILSON STREET AT ALL TIMES DURING CONSTRUCTION. PROVIDE SIGNING AS NECESSARY TO DIRECT PEDESTRIAN TRAFFIC.

**STAGE 3 CONSTRUCTION NOTES**

ROUTE TRAFFIC TO ALTERNATE ROUTE AS SHOWN ON THE PLANS TO CONSTRUCT THE REMAINING CENTER PORTION OF THE BRIDGE.

REFER TO IDOT STANDARD 701006 (OFF-RD OPERATIONS, 2L, 2W, 15' TO 24" FROM PAVEMENT EDGE) AND IDOT STANDARD 701502 (URBAN LANE CLOSURE 2L, 2W, WITH BIDIRECTIONAL LEFT TURN LANE - CASE II) FOR LOCATION OF ADVANCED WARNING SIGNS AND ALL OTHER APPLICABLE TRAFFIC CONTROL DEVICES AT WILSON STREET AND ALL CROSSROADS.

EXISTING PAVEMENT MARKINGS CONFLICTING WITH STAGE 3 TRAFFIC SHALL BE REMOVED. COST OF REMOVING PAVEMENT MARKINGS WILL BE PAID FOR AS PAVEMENT MARKING REMOVAL.

FOR STAGE 3 TYPICAL SECTION, SEE SH 17

WORK IN THIS STAGE WILL INCLUDE BUT NOT BE LIMITED TO THE CONSTRUCTION OF CONCRETE OVERLAY ON THE BRIDGE DECK, REMOVAL OF THE TEMPORARY PAVEMENT ON THE SOUTHEAST SIDE OF WILSON STREET, AND CONSTRUCTION OF THE BUMP OUTS.

**POST-STAGE 3 CONSTRUCTION NOTES**

AT THE COMPLETION OF STAGE 3 MILL AND RESURFACE THE INTERSECTION OF WILSON STREET WITH ISLAND STREET / SHUMWAY STREET AS SHOWN UTILIZING THE IDOT STANDARD 701701-04 (URBAN LANE CLOSURE, MULTILANE INTERSECTION) FOR MAINTENANCE OF TRAFFIC.

**LEGEND:**

	WORK AREA	①	TEMP. PAVEMENT MARKING, LINE, 4", WHITE
	TEMPORARY BITUMINOUS PAVEMENT, 8"	②	TEMP. PAVEMENT MARKING, LINE, 4", DOUBLE YELLOW
	IMPACT ATTENUATOR, TEMPORARY	③	TEMP. PAVEMENT MARKING, LINE, 4", SKIP-DASH (30' SKIP - 10' DASH), WHITE
	TEMPORARY CONCRETE BARRIER	④	TEMP. PAVEMENT MARKING, LINE, 4", DOTTED (6' SKIP - 2' DASH), YELLOW
	SIGN	⑤	TEMP. PAVEMENT MARKING, LINE, 4", DOTTED (6' SKIP - 2' DASH), WHITE
	MONODIRECTIONAL FLASHING BEACON	⑥	TEMP. PAVEMENT MARKING, LINE, 6", WHITE
	FLEXIBLE DELINEATOR	⑦	TEMP. PAVEMENT MARKING, LINE, 6", DOTTED (6' SKIP - 2' DASH), WHITE
	DRUM	⑧	TEMP. PAVEMENT MARKING, LINE, 12", YELLOW
	BARRICADE, TYPE III	⑨	TEMP. PAVEMENT MARKING, LINE, 12", WHITE
	DIRECTION OF TRAFFIC	⑩	TEMP. PAVEMENT MARKING, LINE, 24", WHITE
		⑪	TEMP. PAVEMENT MARKING, LETTERS & SYMBOLS, WHITE

REVISIONS	
NAME	DATE

ILLINOIS DEPARTMENT OF TRANSPORTATION  
**WILSON STREET**  
 SUGGESTED STAGES OF CONSTRUCTION  
 AND TRAFFIC CONTROL PLAN  
 STAGE 3  
 STA 7+50 TO STA 12+00  
 SCALE: 1"=20'  
 DATE 07/28/2006  
 DRAWN BY RVM  
 CHECKED BY AKK

PLOT DATE: 08/13/2006  
 FILE NAME: 11420059-00-BR.dgn  
 PLOT SCALE: 1"=20'  
 USER: RVM

I:\2006\11420059-00-BR\11420059-00-BR.dgn 07/28/2006 07:12:50 PM