
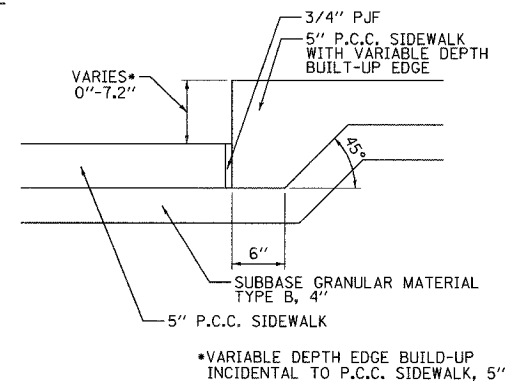
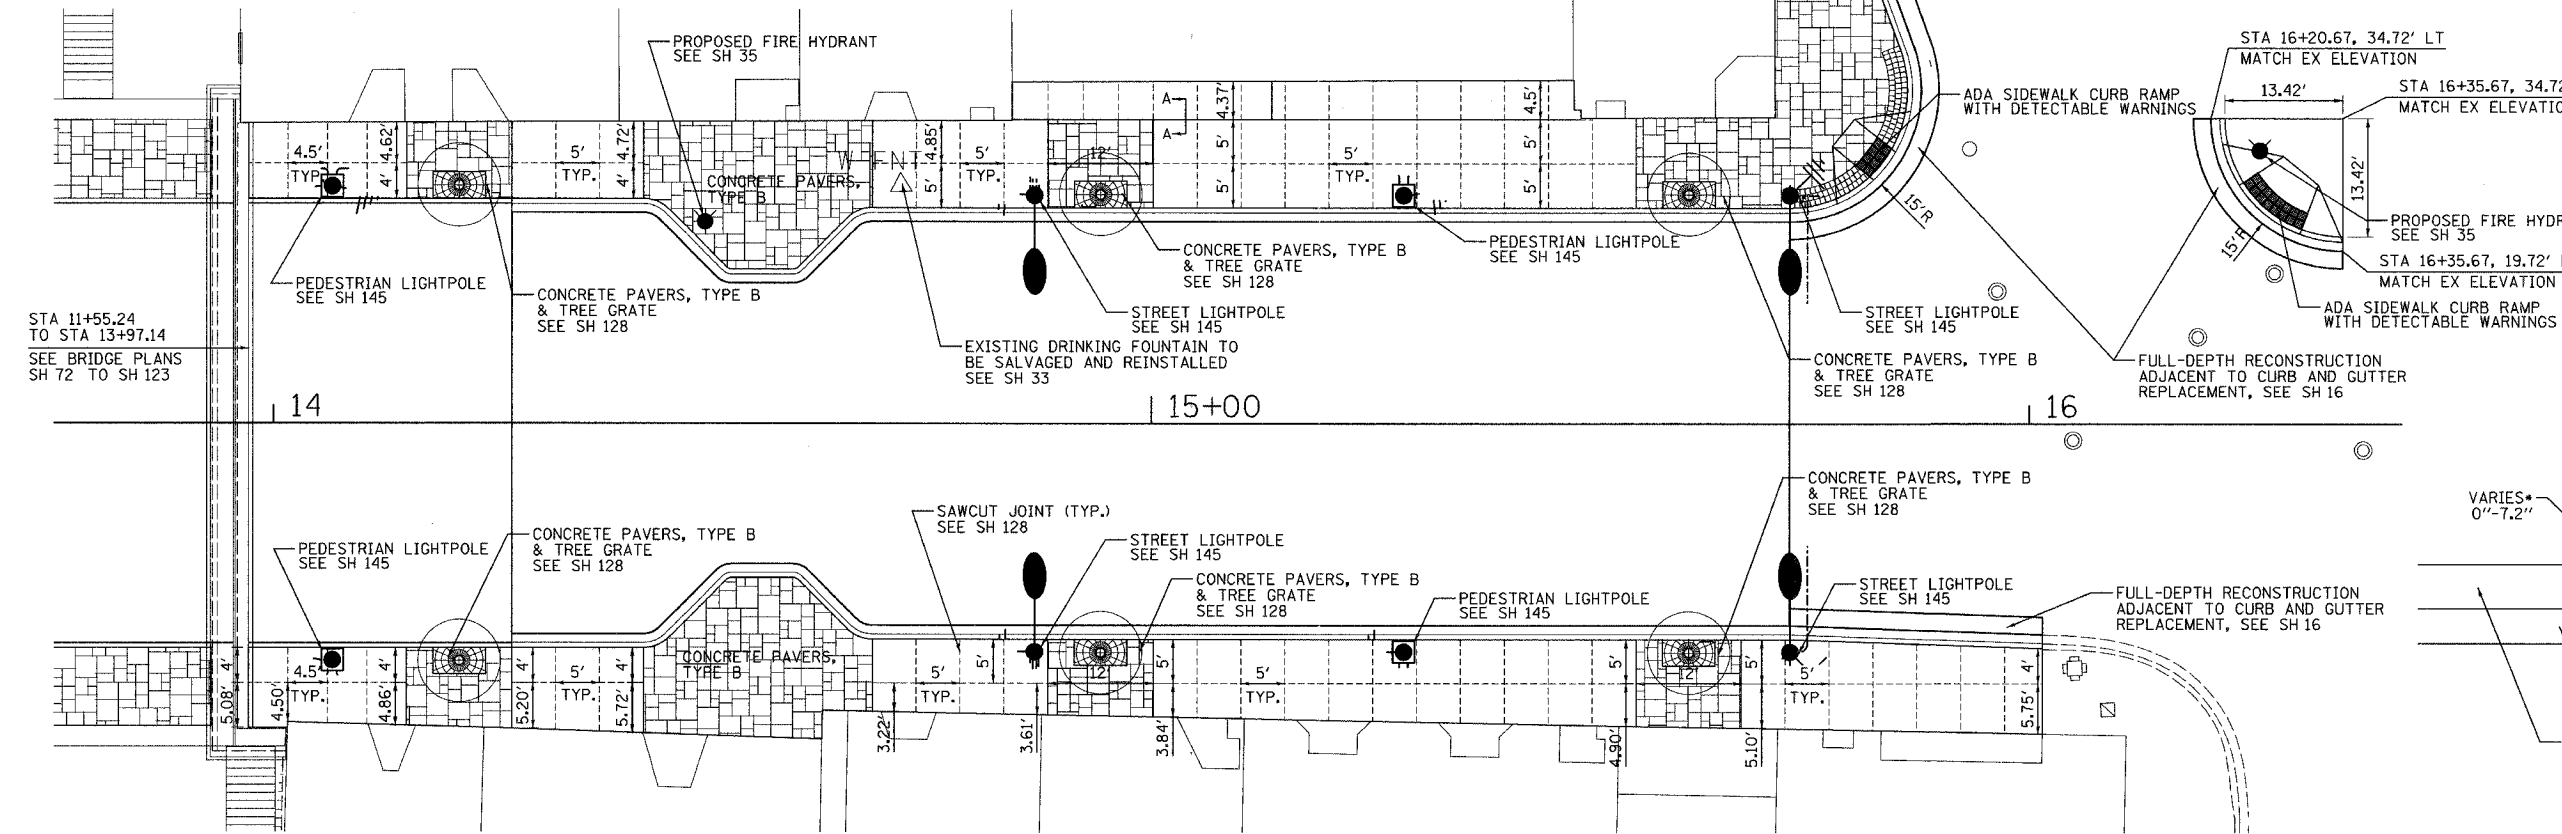


F.A.U. RTE.	SECTION	COUNTY	TOTAL SHEETS	SHEET NO.
1441	DO-00059-00-BR	KANE	154	40
STA. 13+98.14		TO STA. 16+01.51		
FED. ROAD DIST. NO. ILLINOIS FED. AID PROJECT				

NORTH SIDEWALK - EAST OF BRIDGE														
STATION	C. ELEV.	EDGE OF PAVEMENT		GUTTER		BACK OF CURB		BACK OF WALK 1		BACK OF WALK 2		BACK OF WALK 3		NOTES
		OFFSET	ELEV.	OFFSET	ELEV.	OFFSET	ELEV.	OFFSET	ELEV.	OFFSET	ELEV.	OFFSET	ELEV.	
13+97.14	677.14	25.00	676.77	N/A	N/A	25.58	677.35	34.14	677.44					EDGE OF BRIDGE
14+00.00	677.15	25.00	676.77	N/A	N/A	25.58	677.36	34.15	677.45					EDGE OF PAVERS
14+15.14	677.20	25.00	676.83	N/A	N/A	25.58	677.41	34.21	677.50					EDGE OF PAVERS
14+25.00	677.23	25.00	676.86	N/A	N/A	25.58	677.44	34.25	677.53					EDGE OF PAVERS
14+27.14	677.24	24.00	676.88	25.00	676.87	25.58	677.45	34.25	677.54					EDGE OF PAVERS
14+42.14	677.30	24.00	676.94	25.00	676.88	25.58	677.47	34.31	677.58					EDGE OF PAVERS
14+50.00	677.36	17.18	677.11	18.59	677.02	19.42	677.48	34.34	677.70					BUMP-OUT
14+52.21	677.38	16.00	677.14	17.00	677.08	17.58	677.50	34.35	677.76					BUMP-OUT
14+59.14	677.46	16.00	677.22	17.00	677.16	17.58	677.48	34.37	677.77					EDGE OF PAVERS
14+68.21	677.58	23.00	677.18	24.00	677.12	24.58	677.87	34.41	678.07					EDGE OF PAVERS
14+75.00	677.69	23.00	677.34	24.00	677.28	24.58	678.03	34.43	678.20					EDGE OF PAVERS
14+84.13	677.86	23.00	677.51	24.00	677.45	24.58	678.20	34.58	678.40	34.58	679.00	38.86	679.07	BUILDING SETBACK
14+88.21	677.94	23.00	677.60	24.00	677.54	24.58	678.29	34.58	678.49	34.58	679.00	38.88	679.07	EDGE OF PAVERS
15+00.00	678.22	23.00	677.87	24.00	677.81	24.58	678.56	34.58	678.76	34.58	679.00	38.92	679.07	EDGE OF PAVERS
15+00.21	678.22	23.00	677.88	24.00	677.82	24.58	678.56	34.58	678.76	34.58	679.00	38.92	679.07	EDGE OF PAVERS
15+13.70	678.59	23.00	678.25	24.00	678.19	24.58	678.80	34.58	679.00	34.58	679.00	38.96	679.07	END OF RAMP
15+16.67	678.68	23.00	678.34	24.00	678.28	24.58	678.86	34.58	679.01			38.98	679.07	
15+25.00	678.95	23.00	678.49	24.00	678.43	24.58	678.93	34.58	679.03			39.02	679.07	
15+41.67	679.63	23.00	678.94	24.00	678.88	24.58	679.21	34.58	679.31			39.08	679.35	
15+48.13	679.81	23.00	679.03	24.00	678.97	24.58	679.30	34.58	679.41			39.10	679.46	
15+48.89	679.84	23.00	679.05	24.00	678.99	24.58	679.32	34.75	679.44			35.75	679.45	BUILDING SETBACK
15+50.00	679.88	23.00	679.08	24.00	679.02	24.58	679.35	34.76	679.49					EDGE OF PAVERS
15+55.21	680.10	23.00	679.30	24.00	679.24	24.58	679.57	34.78	680.30					EDGE OF PAVERS
15+72.69	680.85	23.00	680.04	24.00	679.98	24.58	680.31	N/A	N/A					MATCH EX EOP

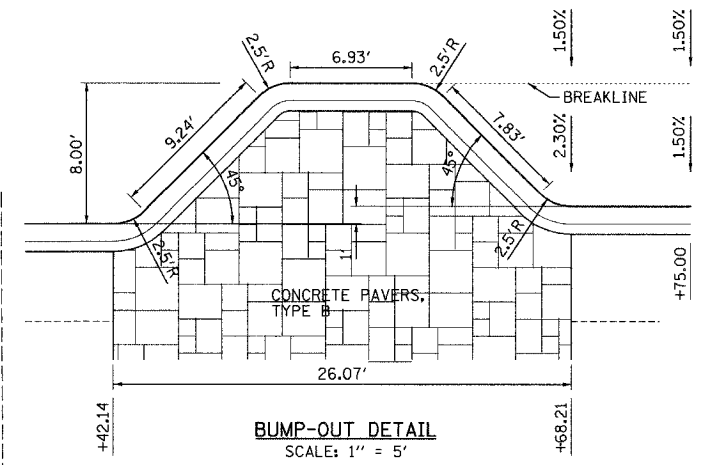

SOUTH SIDEWALK - EAST OF BRIDGE										
STATION	C. ELEV.	EDGE OF PAVEMENT		GUTTER		BACK OF CURB		BACK OF WALK		NOTES
		OFFSET	ELEV.	OFFSET	ELEV.	OFFSET	ELEV.	OFFSET	ELEV.	
13+97.14	677.14	25.00	676.77	N/A	N/A	25.58	677.35	34.67	677.44	EDGE OF BRIDGE
14+00.00	677.15	25.00	676.77	N/A	N/A	25.58	677.36	34.67	677.45	EDGE OF BRIDGE
14+01.62	677.15	25.00	676.78	N/A	N/A	25.58	677.36	34.67	677.46	EDGE OF BUILDING
14+01.62	677.15	25.00	676.78	N/A	N/A	25.58	677.36	34.08	677.45	EDGE OF BUILDING
14+15.14	677.20	25.00	676.83	N/A	N/A	25.58	677.41	34.44	677.59	EDGE OF PAVERS
14+25.00	677.23	25.00	676.86	N/A	N/A	25.58	677.44	34.71	677.63	EDGE OF PAVERS
14+27.14	677.24	24.00	676.88	25.00	676.87	25.58	677.45	34.79	677.64	EDGE OF PAVERS
14+42.14	677.30	24.00	676.94	25.00	676.88	25.58	677.47	35.30	677.65	EDGE OF PAVERS
14+50.00	677.36	17.18	677.11	18.59	677.02	19.42	677.48	35.57	677.66	
14+52.21	677.38	16.00	677.14	17.00	677.08	17.58	677.50	35.65	677.67	BUMP-OUT
14+59.14	677.46	16.00	677.22	17.00	677.16	17.58	677.58	35.88	677.71	BUMP-OUT
14+62.47	677.50	18.29	677.23	19.71	677.14	20.53	677.56	36.00	677.74	BUILDING SETBACK
14+62.53	677.50	18.36	677.23	19.77	677.14	20.60	677.56	32.70	677.70	BUILDING SETBACK

SOUTH SIDEWALK - EAST OF BRIDGE										
STATION	C. ELEV.	EDGE OF PAVEMENT		GUTTER		BACK OF CURB		BACK OF WALK		NOTES
		OFFSET	ELEV.	OFFSET	ELEV.	OFFSET	ELEV.	OFFSET	ELEV.	
14+68.21	677.58	23.00	677.18	24.00	677.12	24.58	677.53	32.81	677.71	EDGE OF PAVERS
14+75.00	677.69	23.00	677.34	24.00	677.28	24.58	677.70	32.94	677.75	EDGE OF PAVERS
14+88.21	677.94	23.00	677.41	24.00	677.35	24.58	677.77	33.19	677.81	EDGE OF PAVERS
15+00.00	678.22	23.00	677.53	24.00	677.47	24.58	677.97	33.42	678.10	
15+00.21	678.22	23.00	677.53	24.00	677.47	24.58	677.97	33.43	678.10	EDGE OF PAVERS
15+25.00	678.95	23.00	678.26	24.00	678.20	24.58	678.95	33.90	679.15	
15+50.00	679.88	23.00	679.19	24.00	679.13	24.58	679.76	34.39	679.96	
15+55.21	660.10	23.00	679.41	24.00	679.35	24.58	679.95	34.48	680.15	EDGE OF PAVERS
15+67.21	680.61	23.00	679.92	24.00	679.86	24.58	680.40	34.68	680.56	EDGE OF PAVERS
15+72.69	680.85	23.00	680.16	24.00	680.10	24.58	680.61	34.77	680.75	MATCH EX EOP
15+75.00	680.92	23.08	680.23	24.08	680.17	24.66	680.67	34.82	680.84	MATCH EX EOP
16+00.00	681.94	23.95	681.23	24.95	681.17	25.53	681.62	35.30	681.80	MATCH EX EOP
16+01.51	682.02	24.00	681.28	25.00	681.22	25.58	681.68	35.33	681.90	MATCH EXISTING

- NOTES:
- CONTRACTOR TO VERIFY DIMENSION FOR TOTAL DEPTH OF CONCRETE PAVERS AND COMPACTED SAND LAYER WITH CONCRETE PAVEMENT MANUFACTURER FOR EACH STYLE OF CONCRETE PAVEMENT PRIOR TO CONSTRUCTION.
  - ALL ELEVATIONS ARE TO TOP OF FINISHED SURFACE

REVISIONS		DATE
NAME	DATE	

ILLINOIS DEPARTMENT OF TRANSPORTATION  
WILSON STREET  
SIDEWALK PLAN

SCALE: 1"=10'  
DATE: 07/28/2006  
DRAWN BY: WAJ  
CHECKED BY: AKK

PLOT DATE: 08/14/2006  
FILE NAME: 112006con111111.dwg  
PLOT SCALE: #SCALE#  
USER NAME: #USER#

11/11/2006 11:11:11 AM