


F.A.U. RTE.	SECTION	COUNTY	TOTAL SHEETS	SHEET NO.
1441	00-00059-00-BR	KANE	154	48
STA. TO STA.		TO STA.		
FED. ROAD DIST. NO.		ILLINOIS FED. AID PROJECT		

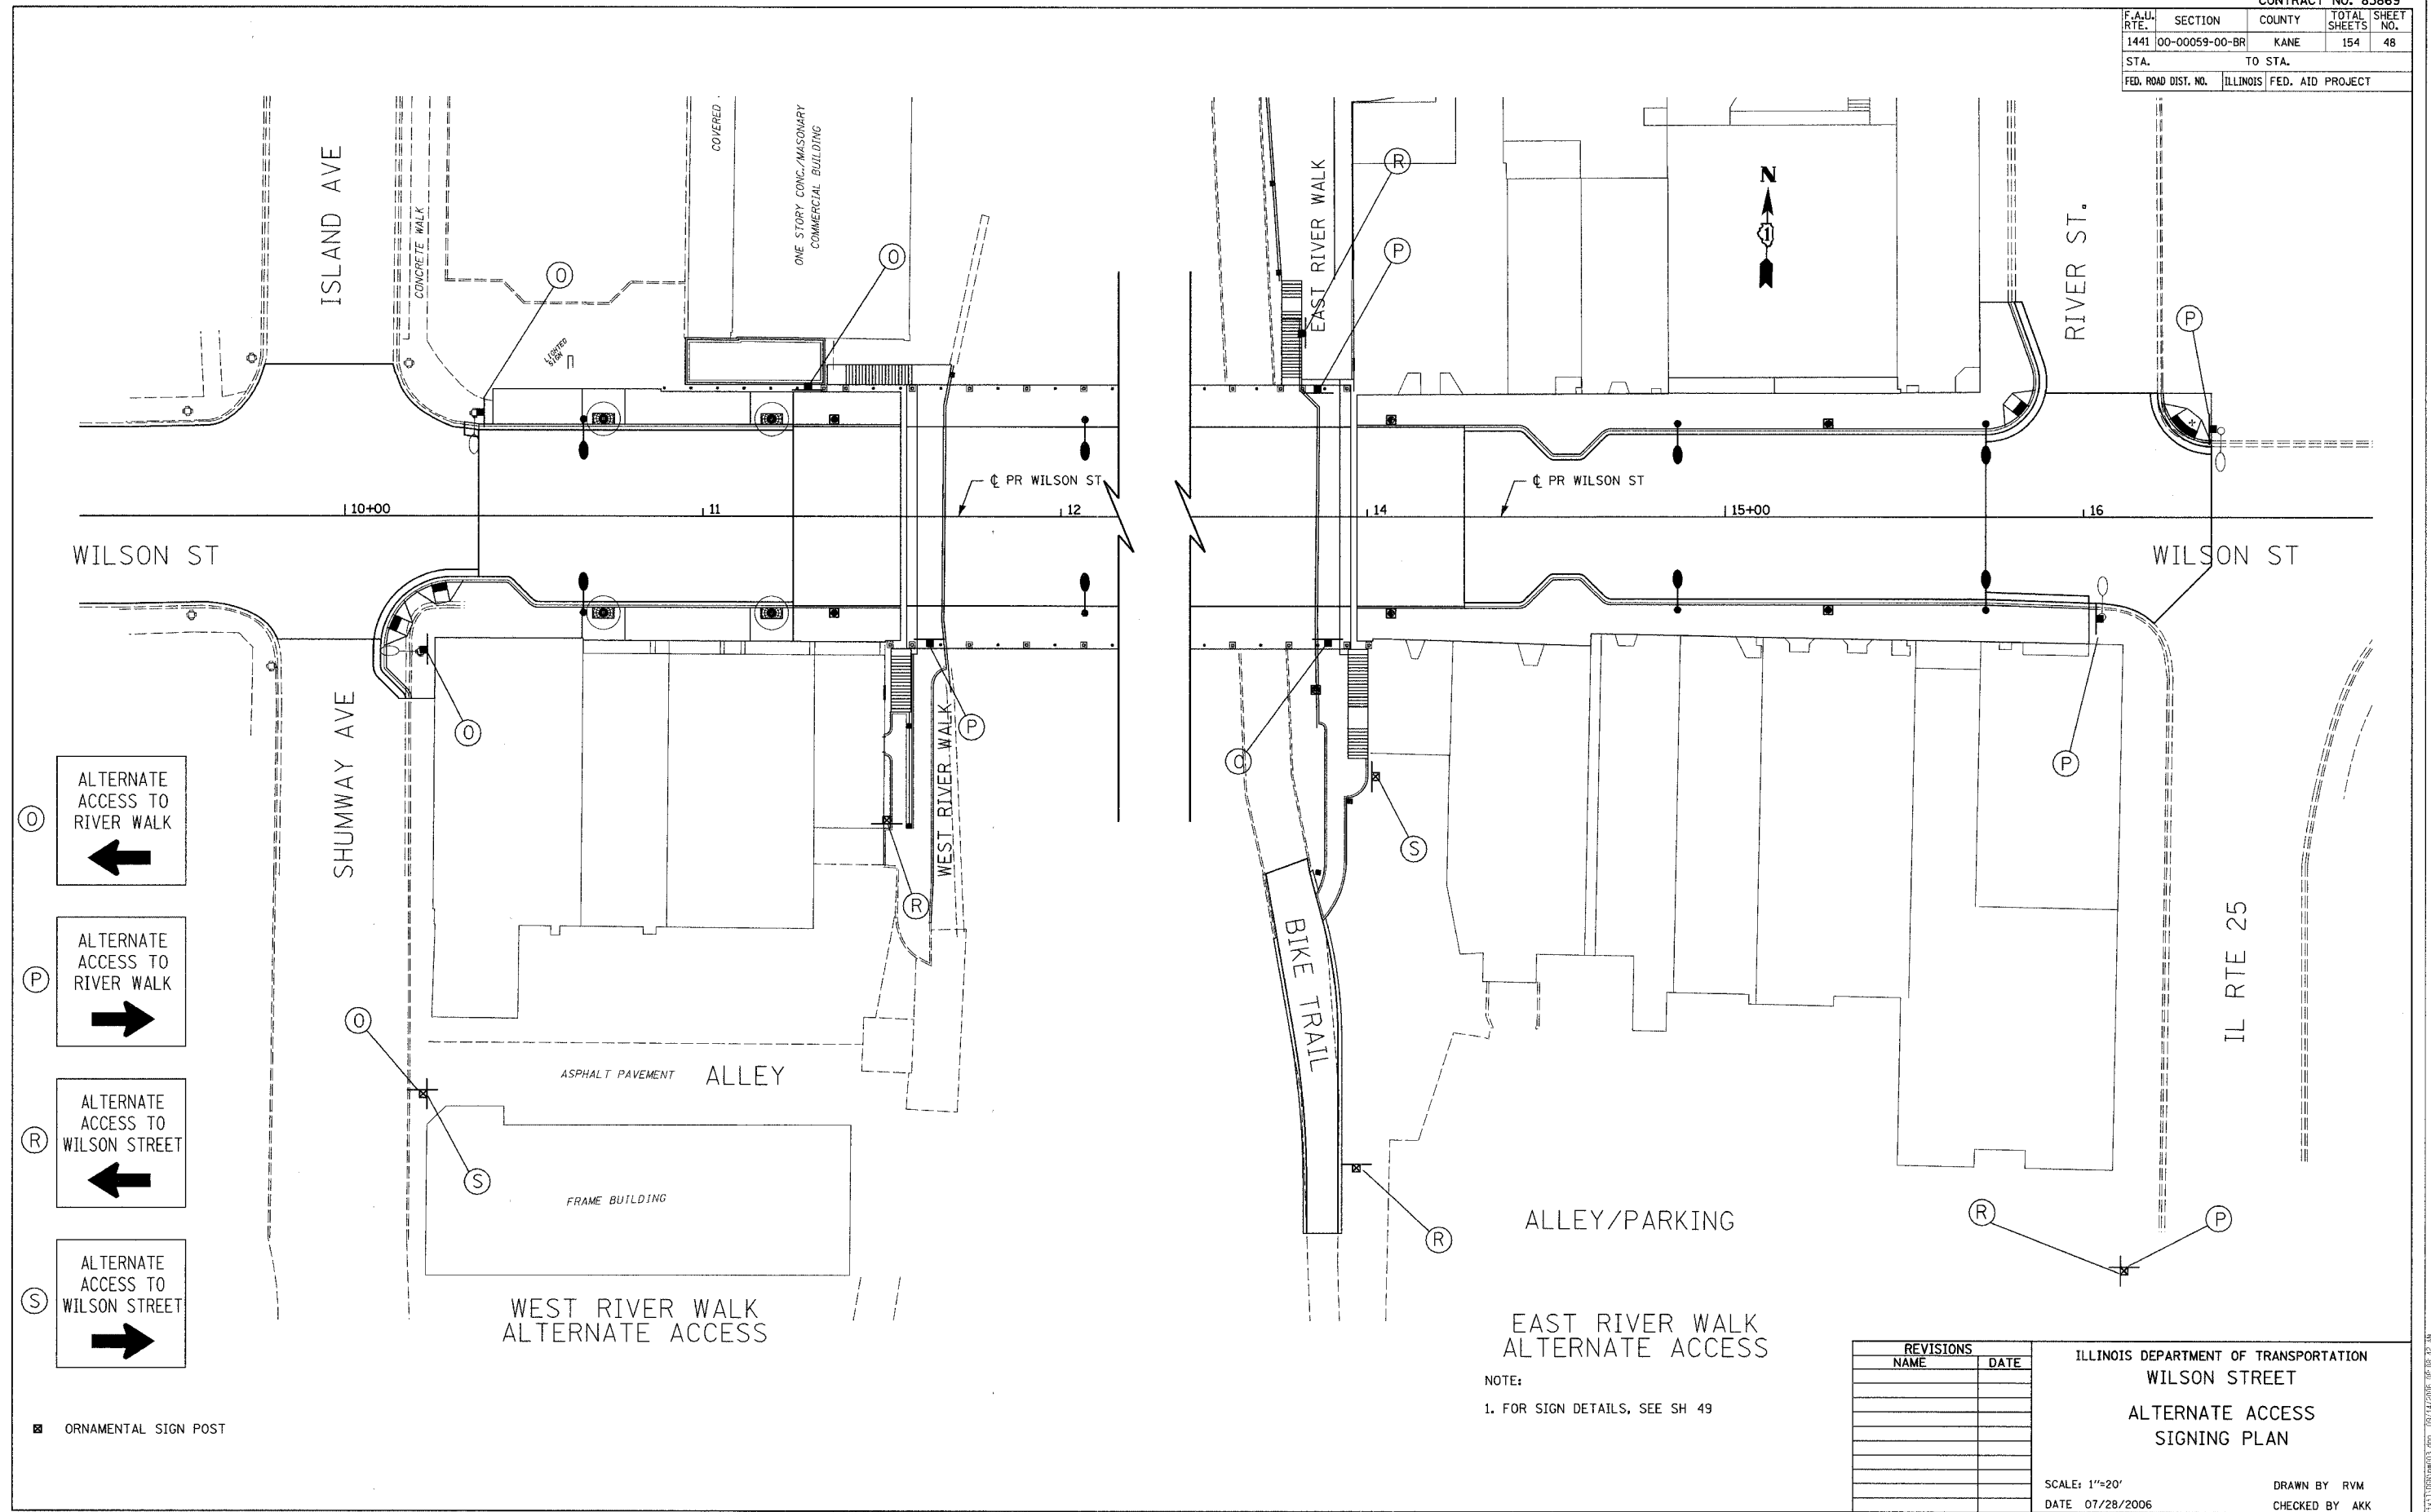

- O ALTERNATE ACCESS TO RIVER WALK  
←
- P ALTERNATE ACCESS TO RIVER WALK  
→
- R ALTERNATE ACCESS TO WILSON STREET  
←
- S ALTERNATE ACCESS TO WILSON STREET  
→

■ ORNAMENTAL SIGN POST

**EAST RIVER WALK ALTERNATE ACCESS**

NOTE:  
1. FOR SIGN DETAILS, SEE SH 49

REVISIONS	
NAME	DATE

ILLINOIS DEPARTMENT OF TRANSPORTATION  
**WILSON STREET**  
ALTERNATE ACCESS  
SIGNING PLAN

SCALE: 1"=20'  
DATE 07/28/2006

DRAWN BY RVM  
CHECKED BY AKK

PLOT DATE = 08/14/2006  
 FILE NAME = T142005conv142005mod03.dgn  
 PLOT SCALE = ASCALE\*  
 USER NAME = JUBER\*

T:\2005\142005\142005mod03.dgn - 08/14/2006 09:58:12 AM