


CONTRACT NO. 83869				
F.A.U. RTE.	SECTION	COUNTY	TOTAL SHEETS	SHEET NO.
1441	00-00059-00-BR	KANE	154	58
STA. 16+00		TO STA. 16+25		
FED. ROAD DIST. NO.	ILLINOIS FED. AID PROJECT			
50	60	70		

SURVEY PLOTTED  
 NOTE BOOK TEMPLATE  
 AREAS CHECKED  
 NO.

SURVEY PLOTTED  
 NOTE BOOK TEMPLATE  
 AREAS CHECKED  
 NO.

PLOT DATE 7/25/2006  
 FILE NAME PFILE  
 UNIT SCALE INCHES  
 USER NAME USER

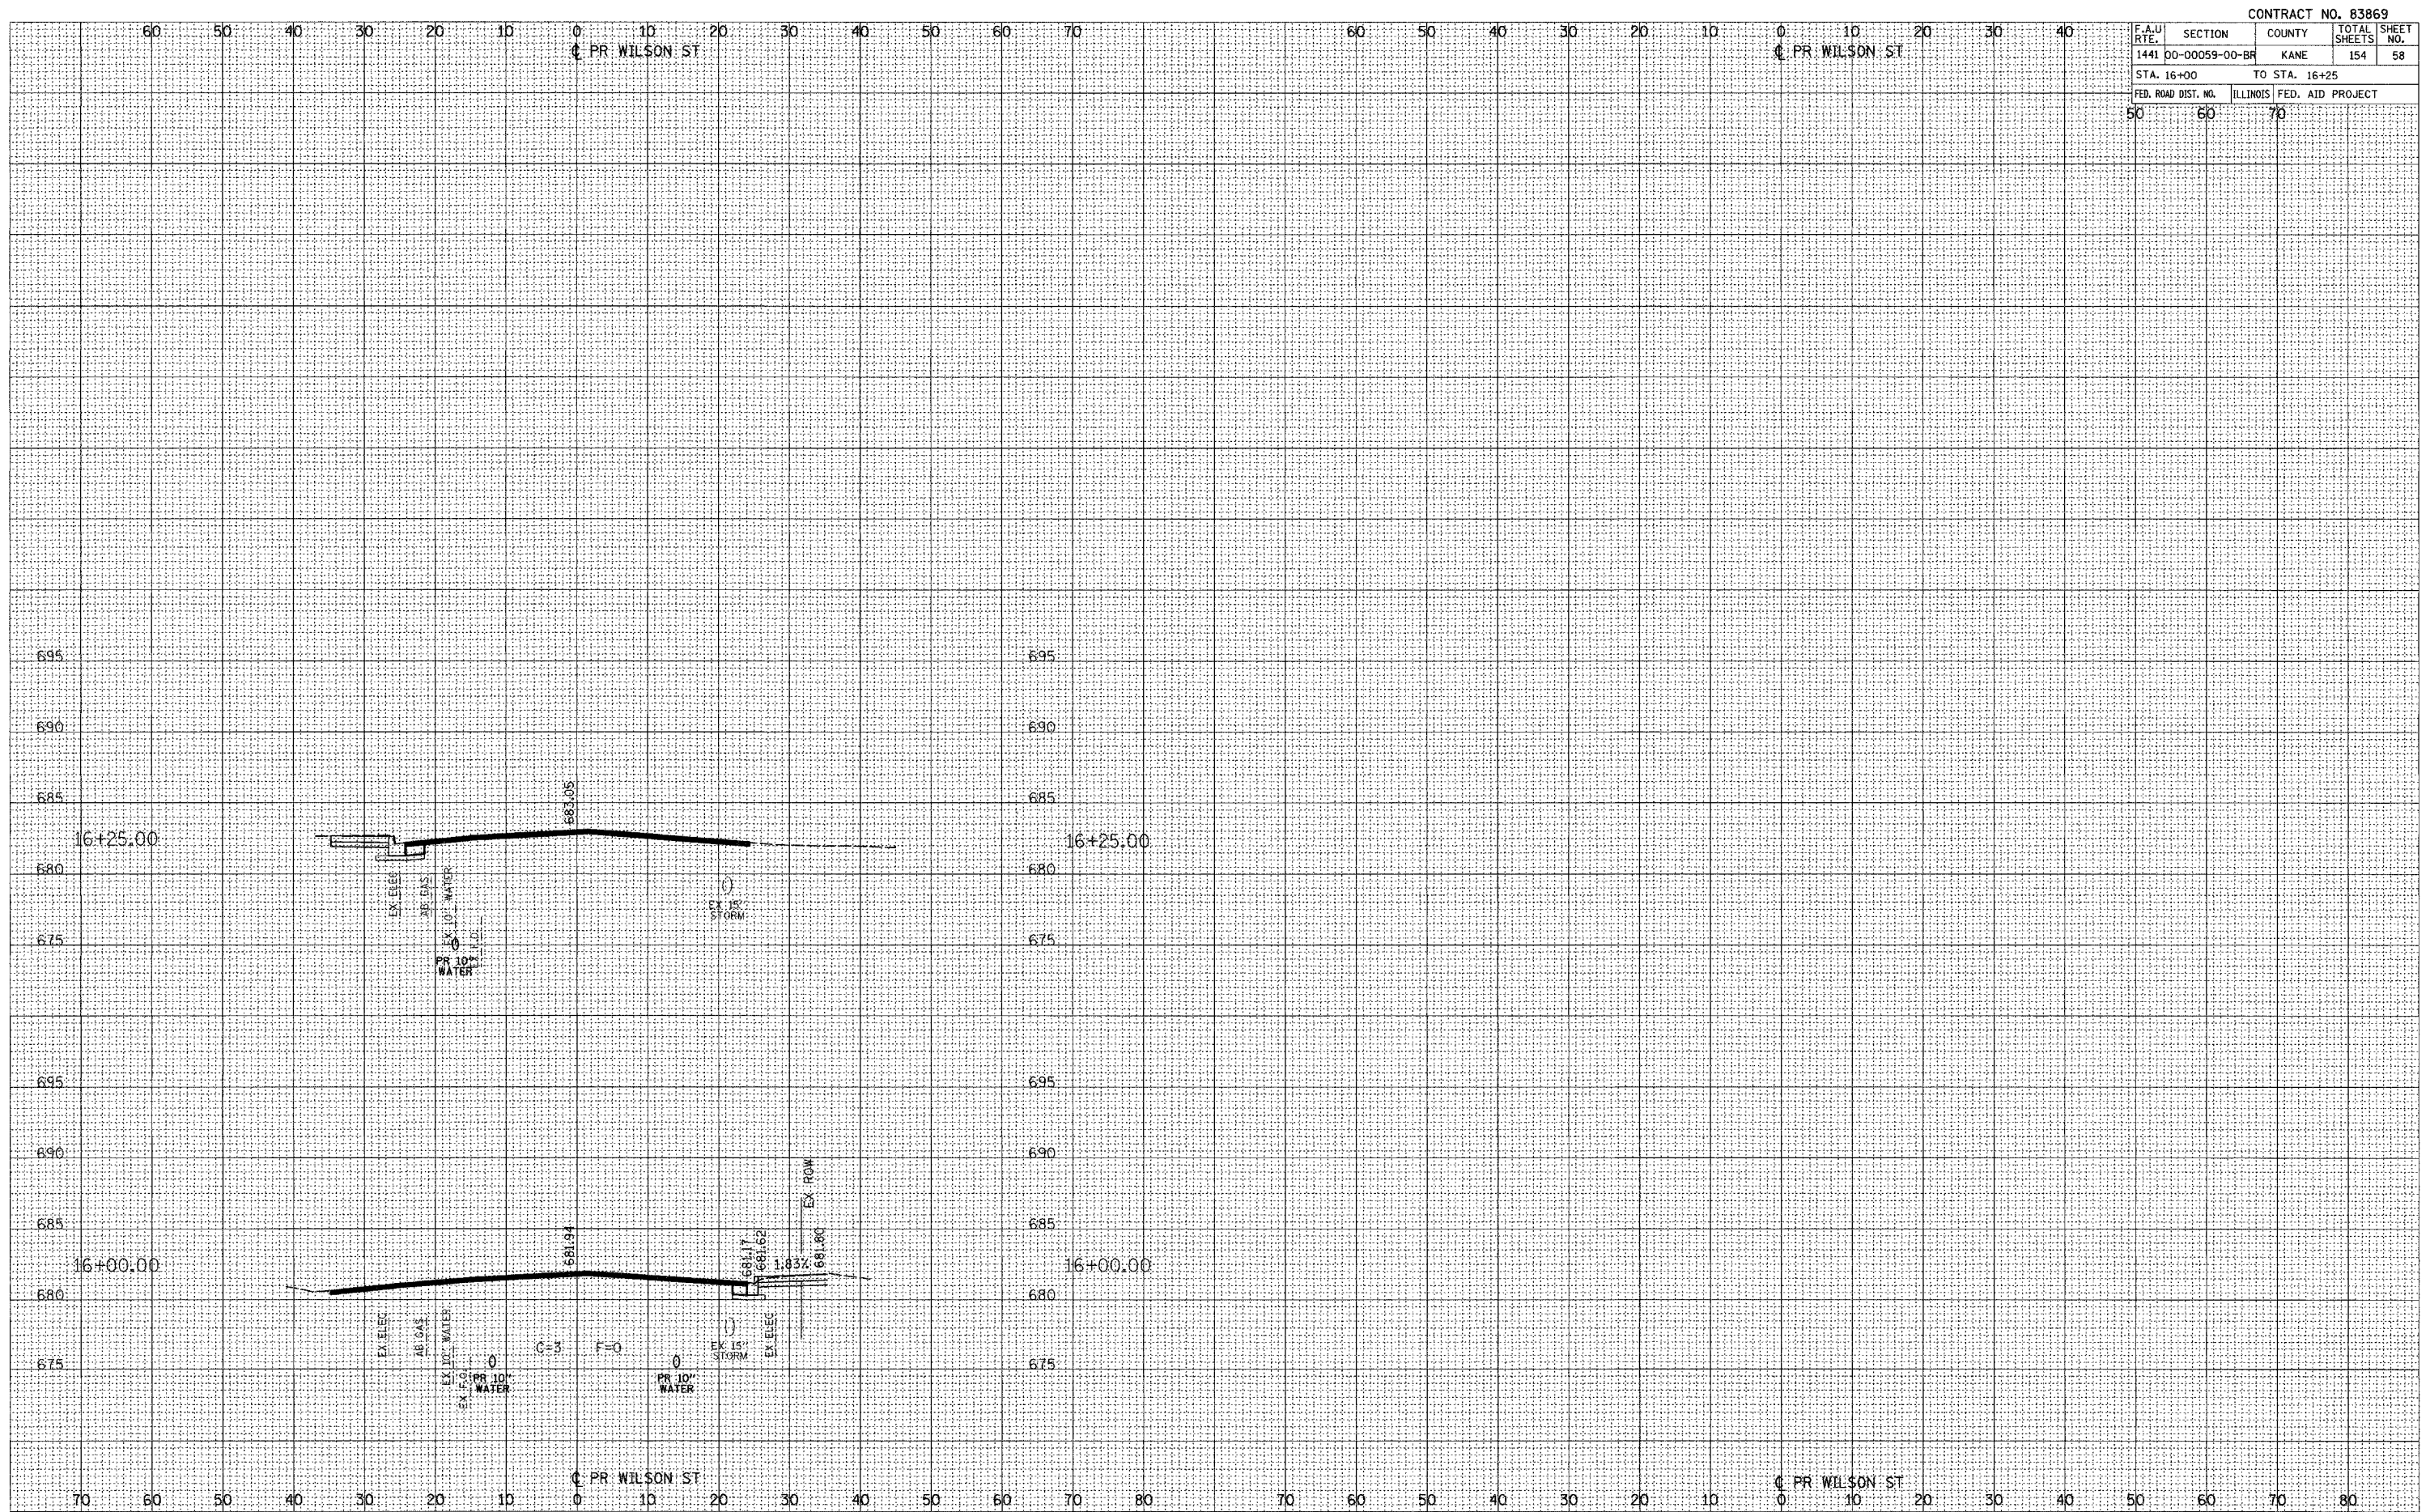

CROSS SECTIONS STA 16+00 TO STA 16+25