
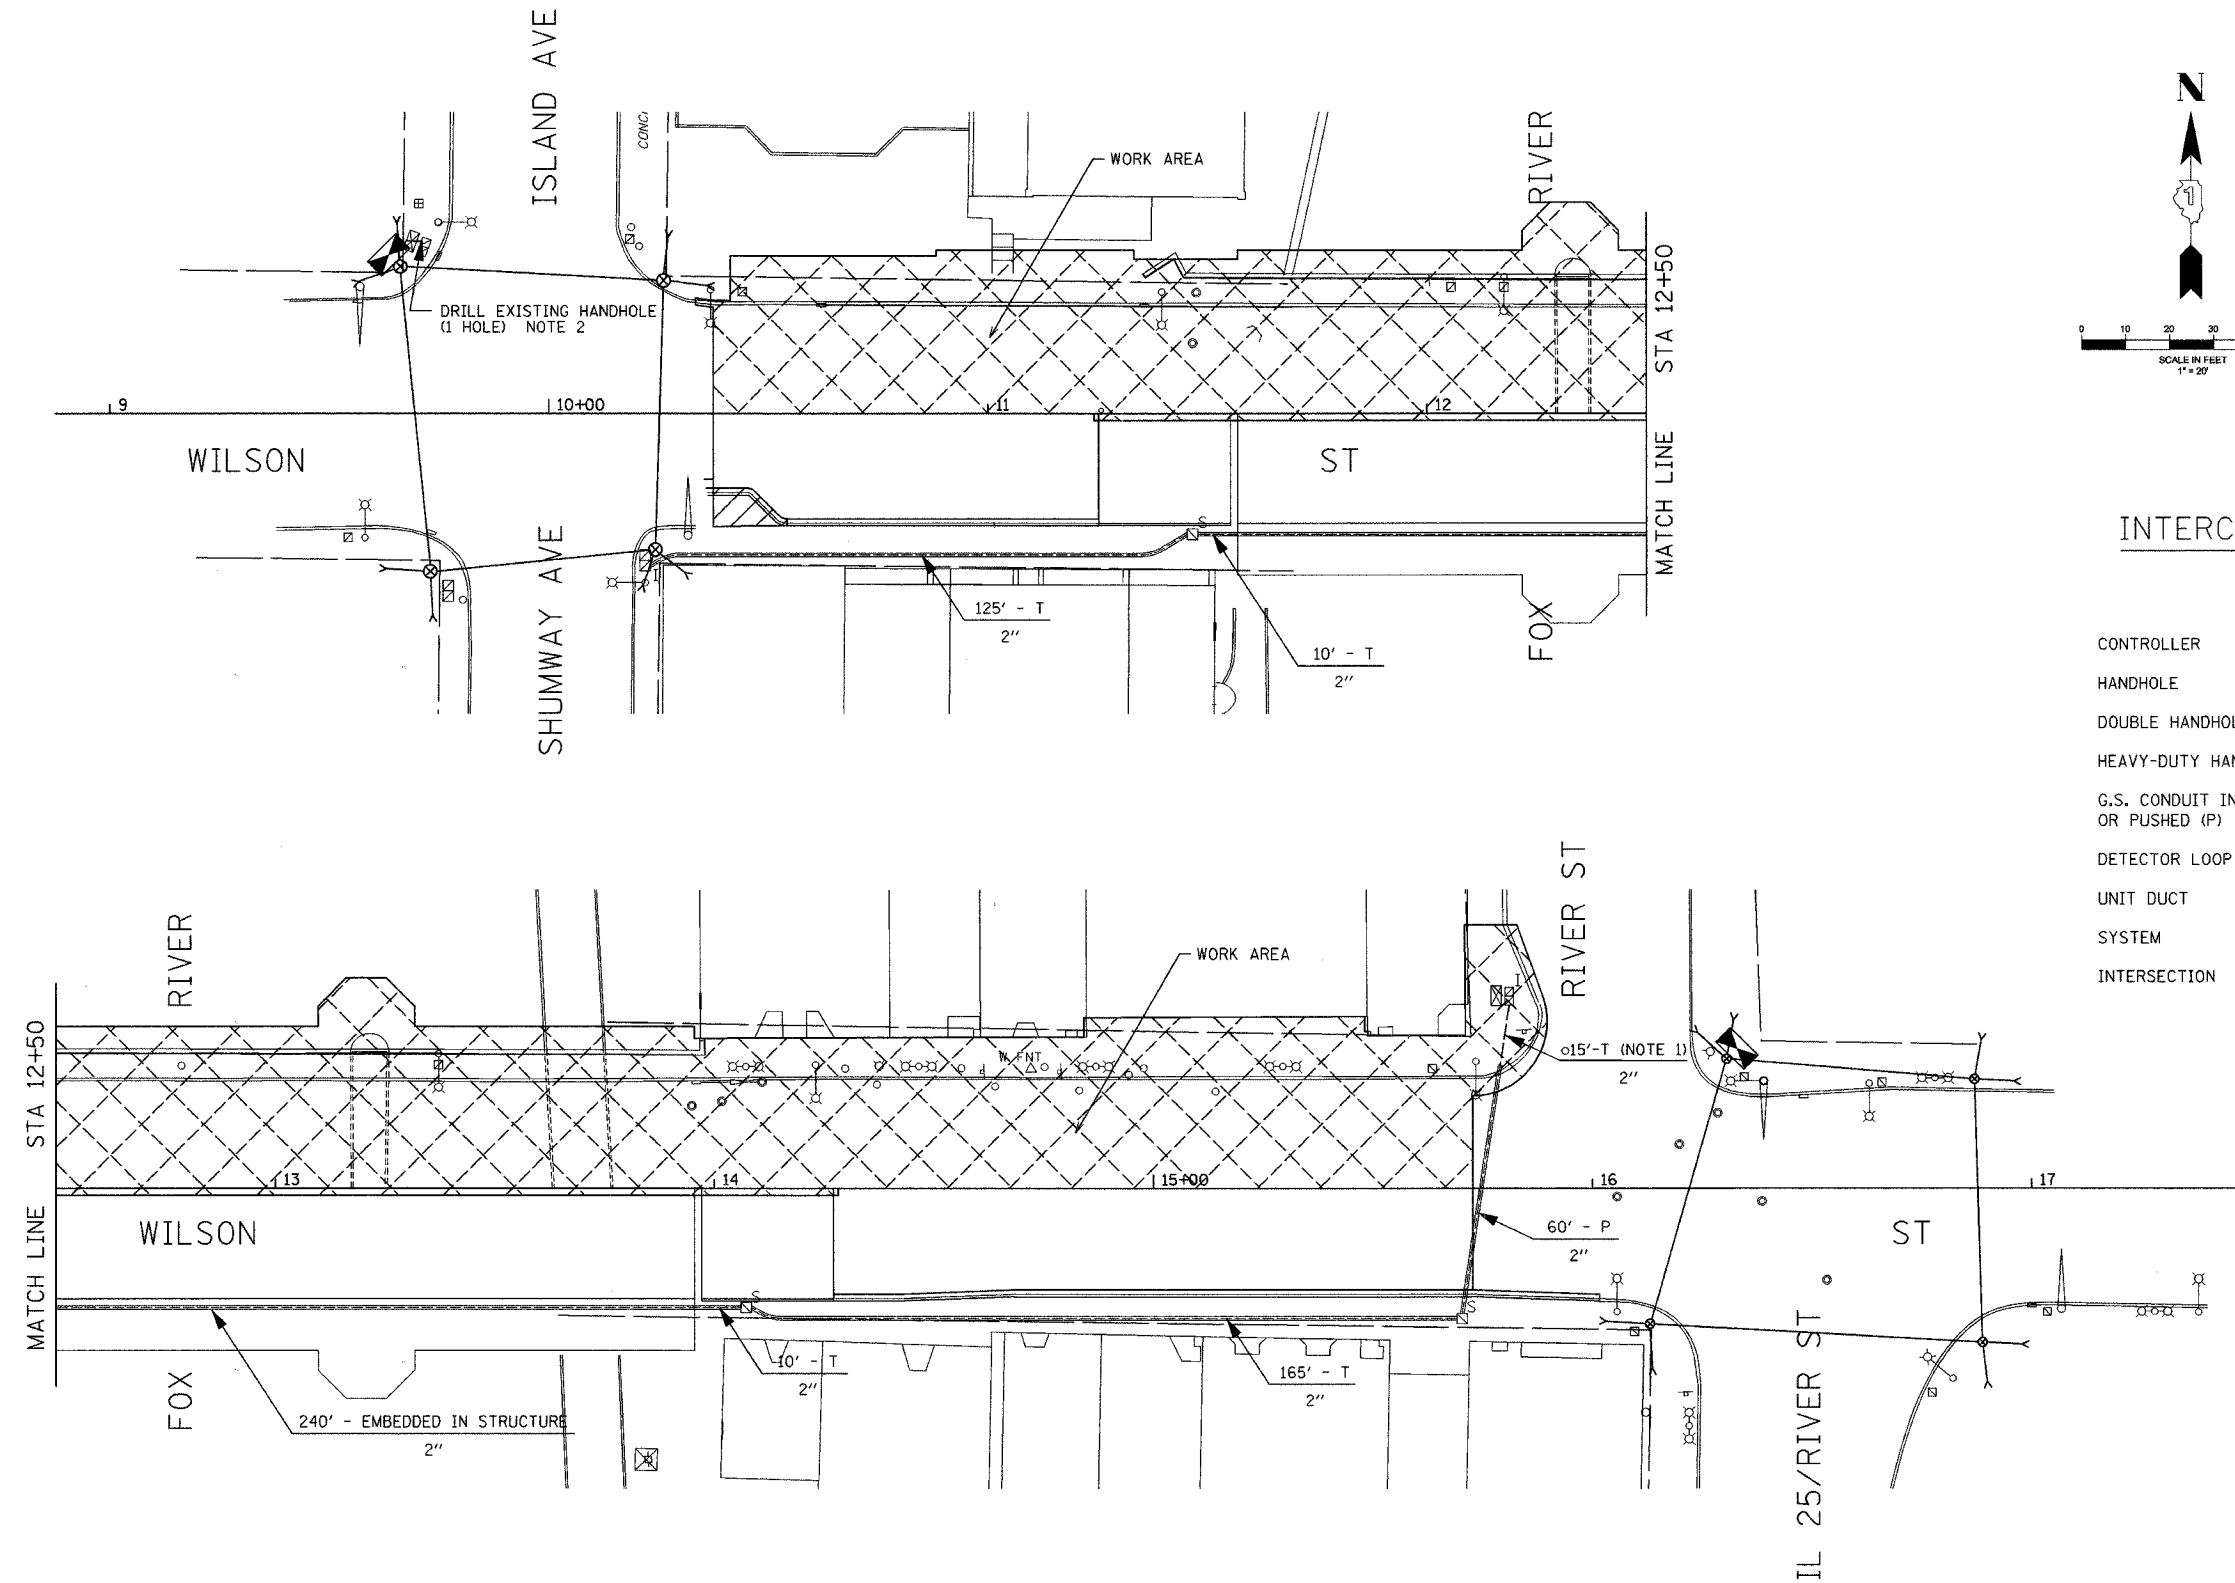


F.A.U. RTE.	SECTION	COUNTY	TOTAL SHEETS	SHEET NO.
1441	00-00059-00-BR	KANE	154	68
STA. 9+00		TO STA. 17+00		
FED. ROAD DIST. NO.		ILLINOIS FED. AID PROJECT		

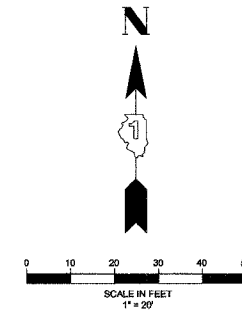

INTERCONNECT PLAN LEGEND

	PROPOSED	EXISTING
CONTROLLER		
HANDHOLE		
DOUBLE HANDHOLE		
HEAVY-DUTY HANDHOLE		
G.S. CONDUIT IN TRENCH (T) OR PUSHED (P)		
DETECTOR LOOP		
UNIT DUCT	UD	
SYSTEM	S	
INTERSECTION	IP	I

NOTES:

1. REMOVE THE PIPE CAP FROM THE PUSHED CONDUIT INSTALLED IN STAGE 1 CONSTRUCTION.
2. PRIOR TO THE START OF STAGE 2 CONSTRUCTION, INSTALL A LONG-RADIUS CONDUIT ELBOW AT THE BASE OF THE TEMPORARY WOOD POLE AND ATTACH THE CONDUIT TO THE POLE INTO THE TEMPORARY CONTROLLER CABINET. EXTEND THE CONDUIT TO THE EXISTING DOUBLE HANDHOLE AND INSTALL IN THE DRILLED HOLE.

REVISIONS	
NAME	DATE

ILLINOIS DEPARTMENT OF TRANSPORTATION
 WILSON STREET
 TEMPORARY TRAFFIC SIGNAL
 INTERCONNECT PLAN
 STAGE 2 AND STAGE 3

SCALE: 1"=20'
 DATE 07/28/2006

DRAWN BY JW
 CHECKED BY AKK

PLOT DATE = 08/13/2006
 FILE NAME = I:\2006\08\13\142006\0813142006\0813142006.dgn
 PLOT SCALE = #SCALE#
 USER NAME = #USER#

I:\2006\08\13\142006\0813142006\0813142006.dgn 08/13/2006 08:07:46 AM