


STATE OF ILLINOIS
DEPARTMENT OF TRANSPORTATION

ROUTE NO.	SECTION	COUNTY	TOTAL SHEETS	SHEET NO.
FAU 1441	00-00059-00-BR	KANE	154	98
FED. ROAD DIST. NO. 7		ILLINOIS	FED. AID PROJECT	


SHEET NO. S27
of 552 SHEETS

Contract # 83869

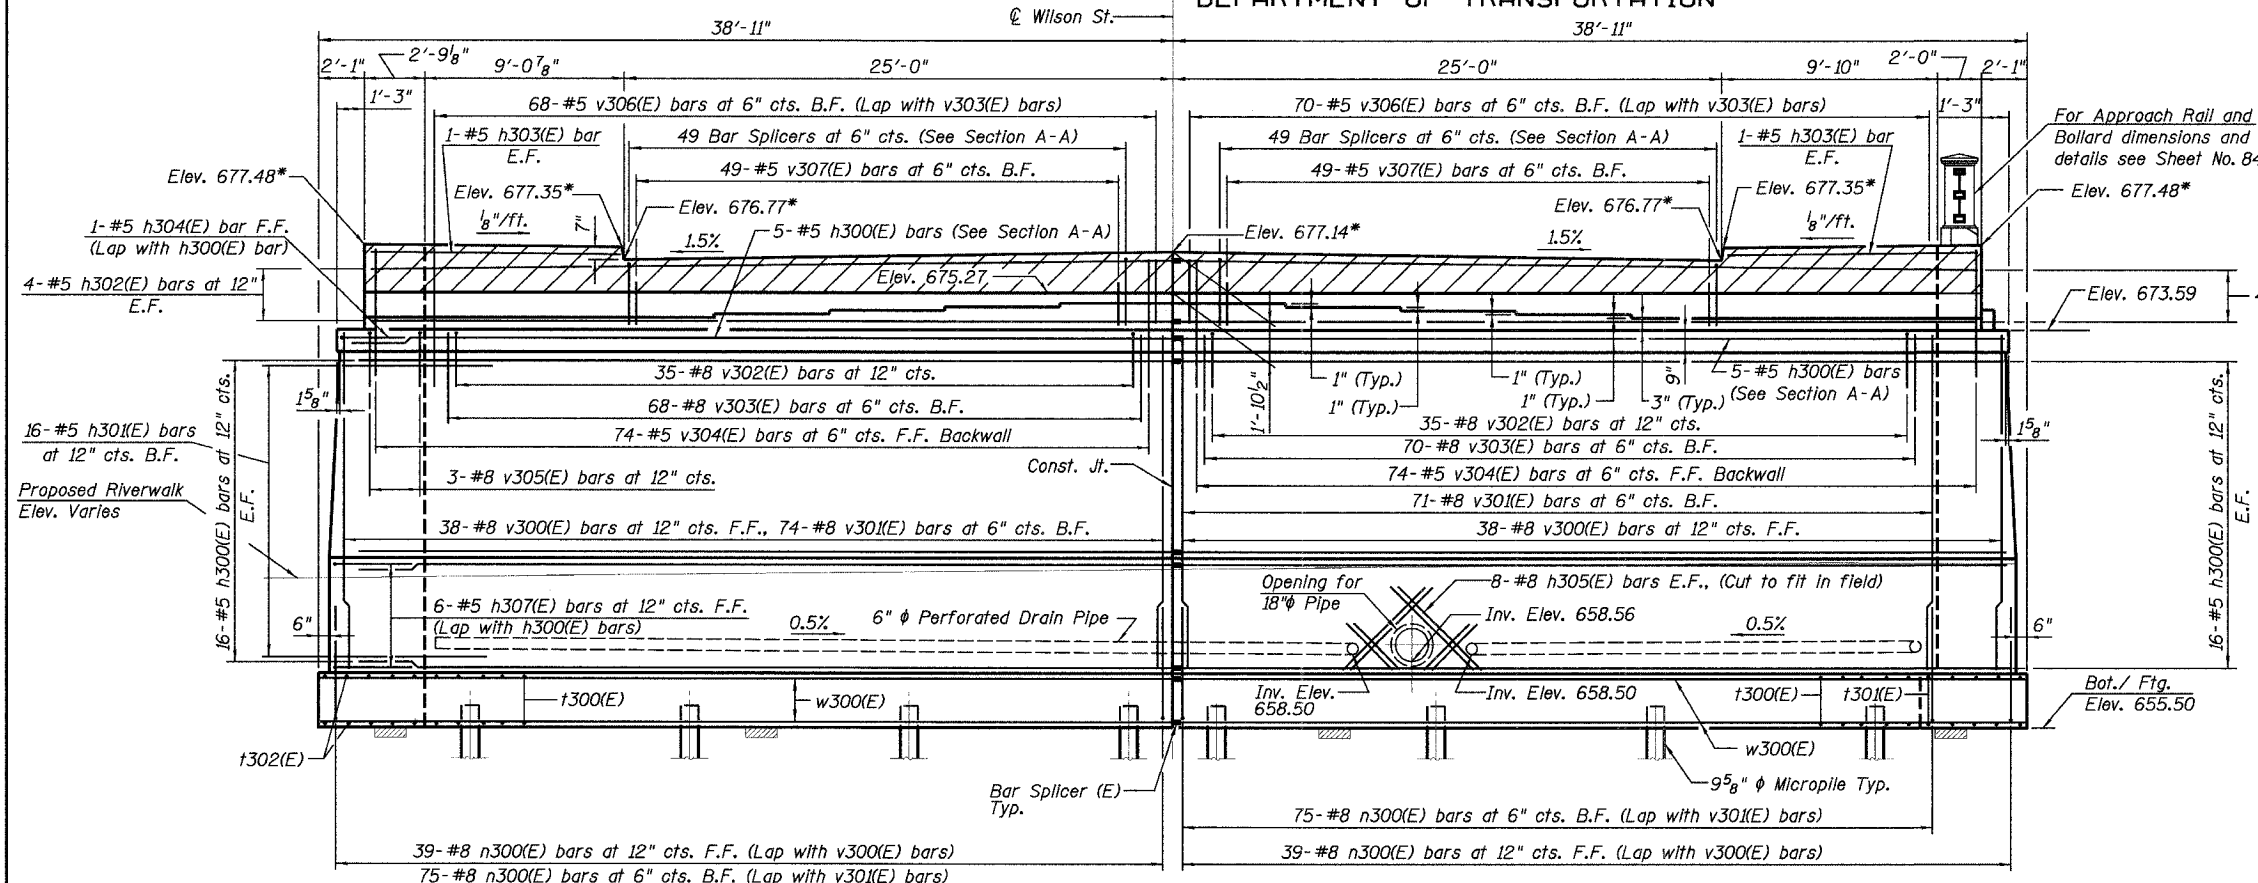

- NOTES**
- Space reinforcement to miss Anchor Bolts.
 - Reinforcement bars designated (E) shall be epoxy coated.
 - Bars indicated thus 18x2-#5 etc. indicates 18 lines of bars with 2 lengths per line.
 - F.F. denotes Front Face.
B.F. denotes Back Face.
E.F. denotes Each Face.
 - Hatched area to be poured after superstructure forms have been removed. Quantity of concrete to be included with Concrete Superstructure.
 - U.O.N denotes Unless Otherwise Noted.
 - Work this sheet with Sheet Nos. 99 through 101.
 - Cut v300(E), v30(E), n300(E) and h300(E) bars to fit circular opening for 18" ϕ pipe.
 - All vertical surfaces of the Abutment are to receive Rubbed Finish when visible from the Riverwalk.
 - For Bar Splicer Details see Sheet No. 121
 - Rigid Foam Insulation and 3/4" P.J.F. is incidental to the pay item Concrete Structures.
 - Cut h300(E) and h302(E) bars to fit.
 - For Anchor Bolt and Bearing details, see Sheet Nos. 94 and 96.

ELEVATION
(Looking East)

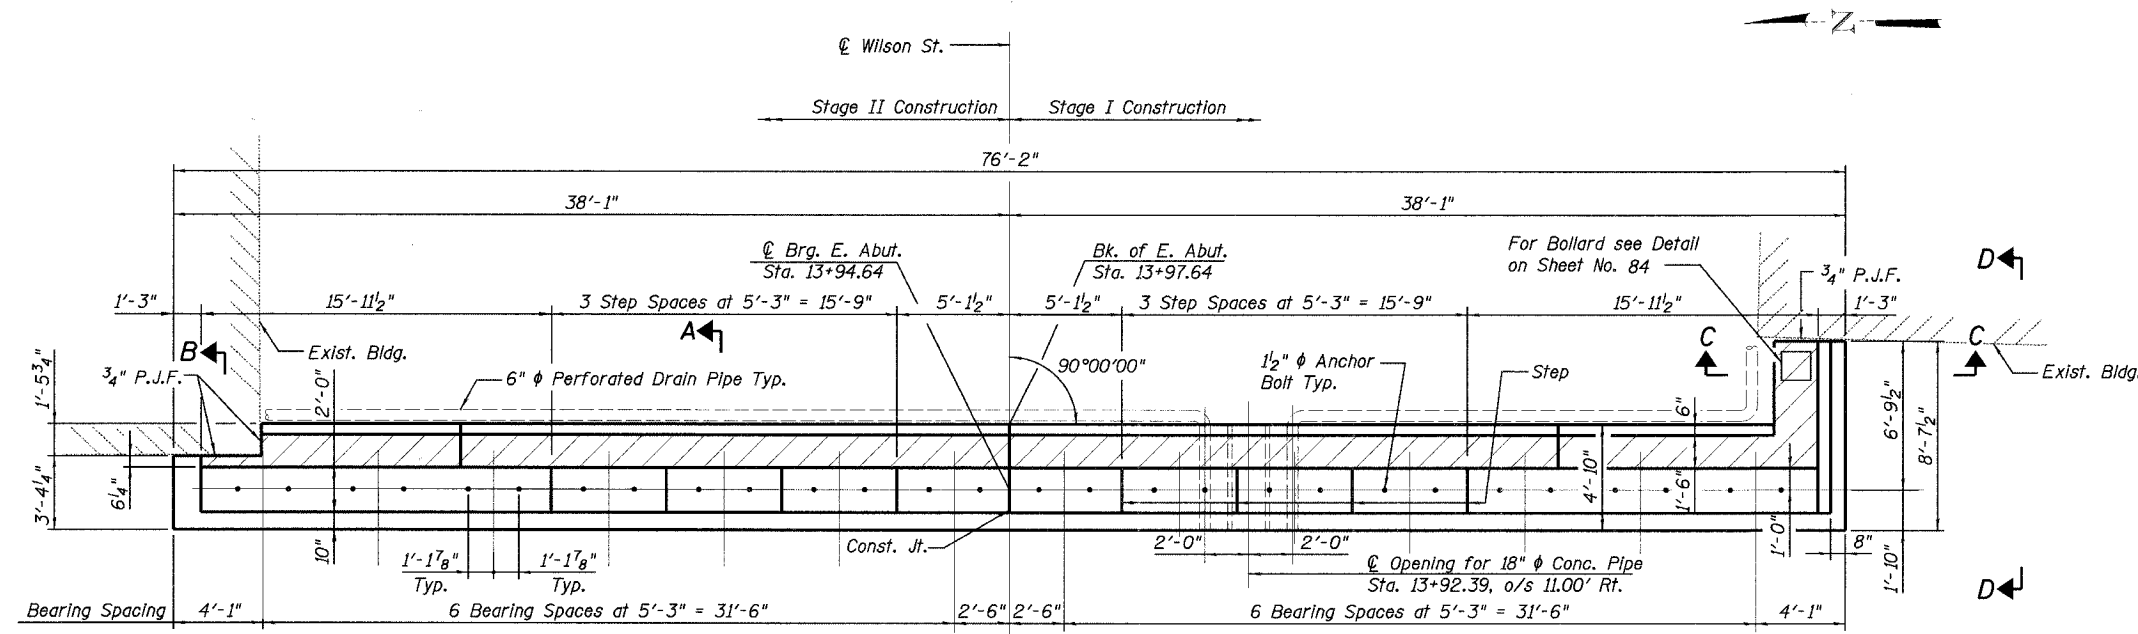

TOP PLAN

DESIGNED	KMS
CHECKED	KSS
DRAWN	KMS/EF
CHECKED	KSS

LOCHNER
H.W. LOCHNER, INC., CHICAGO, ILLINOIS

EAST ABUTMENT PLAN & ELEVATION
WILSON ST OVER FOX RIVER
SECTION 00-00059-00-BR
KANE COUNTY
STRUCTURE NO. 045-6051