



STATE OF ILLINOIS  
DEPARTMENT OF TRANSPORTATION

ROUTE NO.	SECTION	COUNTY	SHEET	SHEET NO.
FAU 1441	00-00059-00-BR	KANE	154	99
FED. ROAD DIST. NO. 7		ILLINOIS	FED. AID PROJECT	

Contract # 83869

**PILE DATA**

Type: 9<sup>5</sup>/<sub>8</sub>" Dia. Micropile  
Capacity: 200 Ton Vertical  
5 Ton Lateral  
Est. Length: 15'-6" (Minimum Tip El. 640.00)  
No. Req'd.: 25

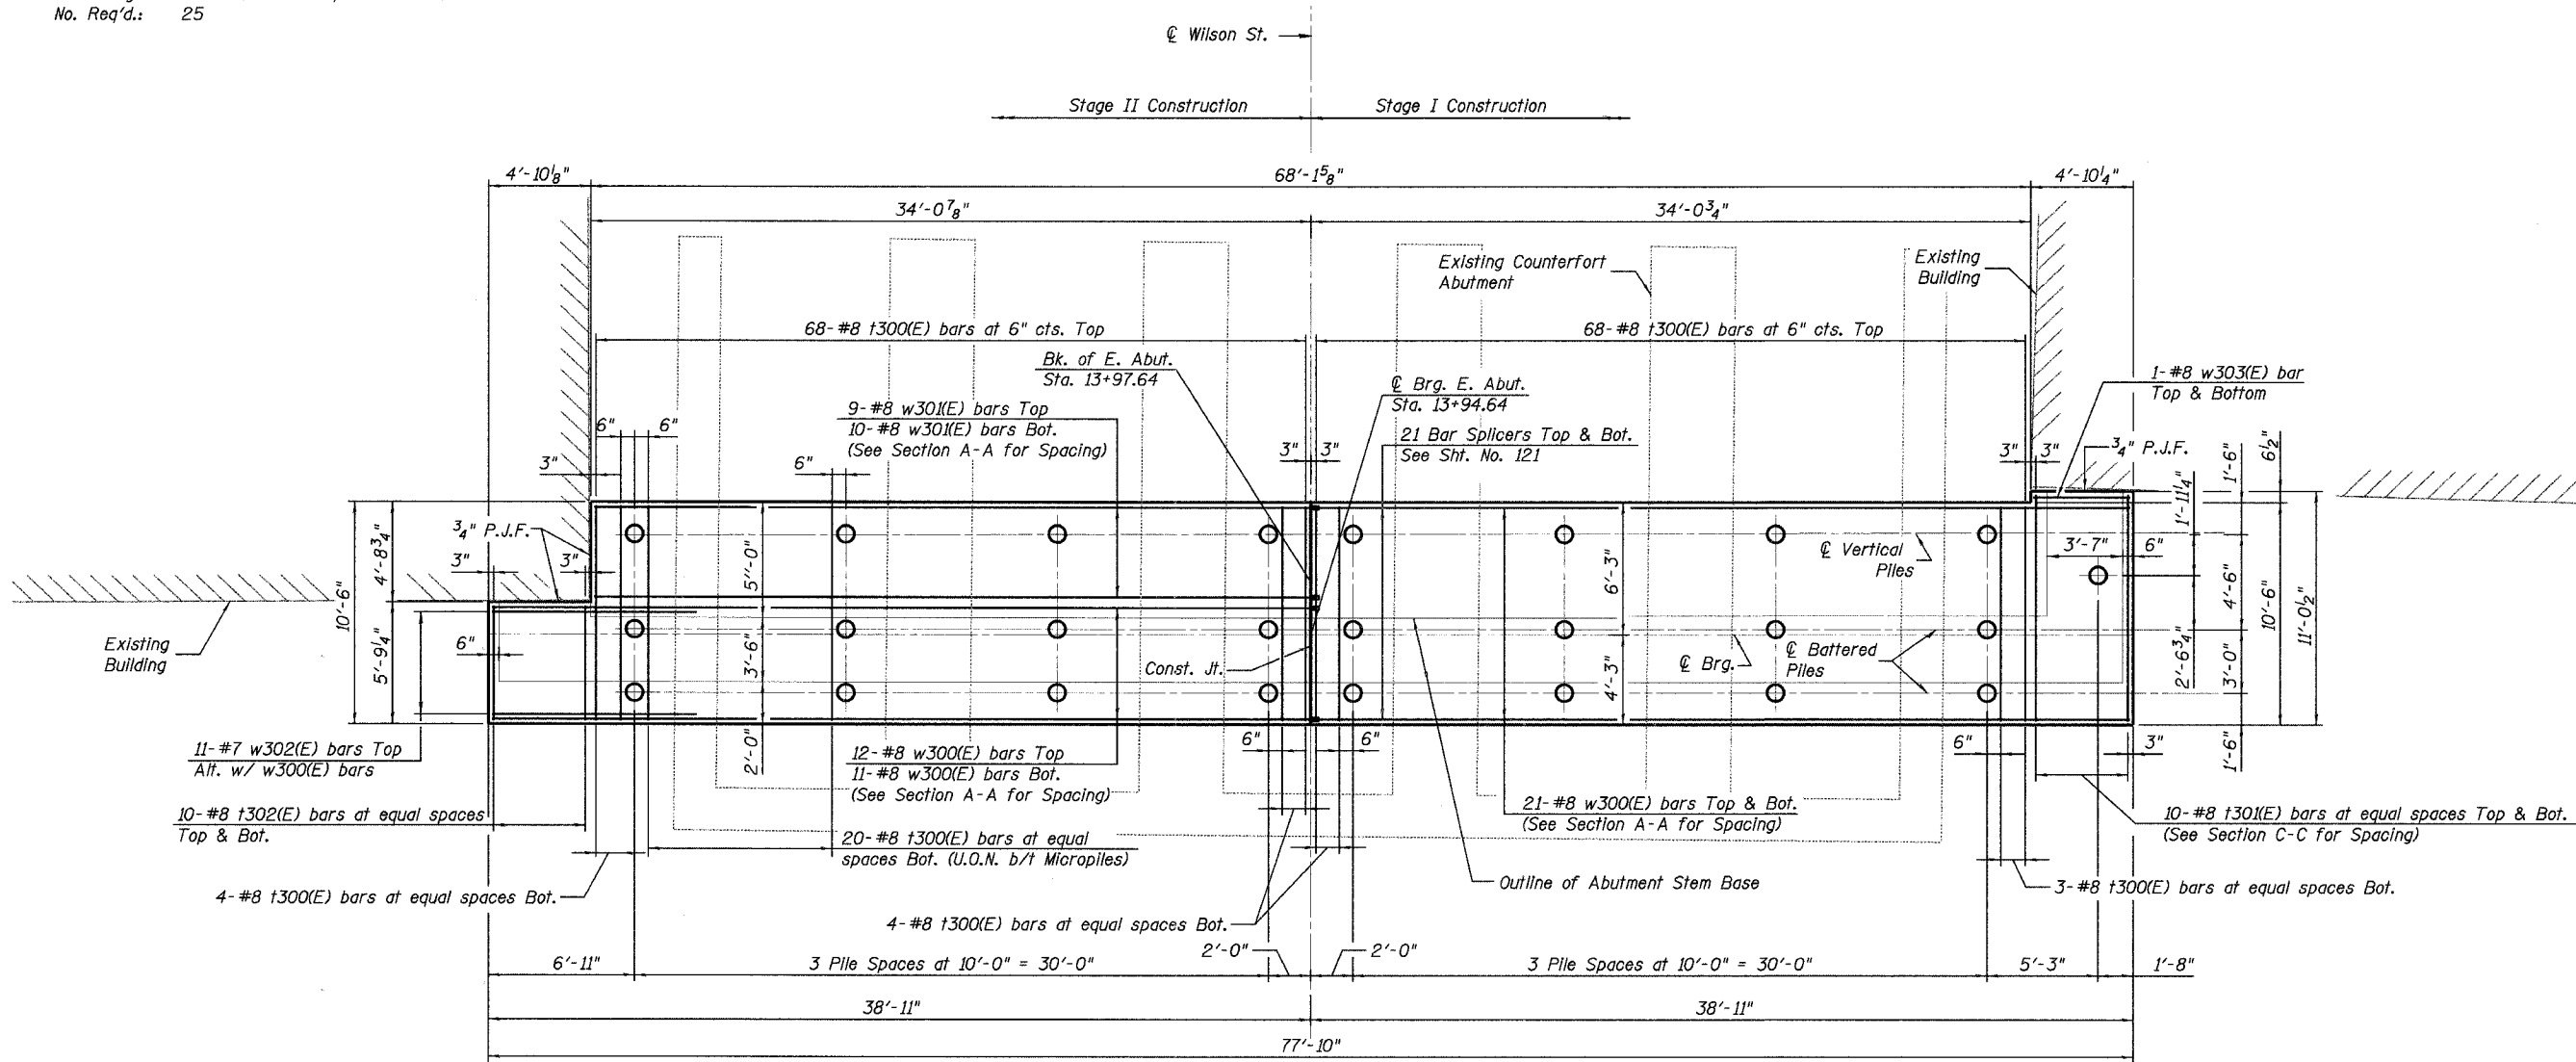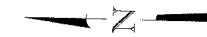

**FOOTING PLAN**

**NOTES**

1. Place Rigid Foam Insulation beneath entire footing area. See Section A-A. Item incidental to Concrete Structures.
2. Work this sheet with Sheet Nos. 98 and 100 through 101

DESIGNED	- KMS
CHECKED	- KSS
DRAWN	- KMS/EF
CHECKED	- KSS

**EAST ABUTMENT FOOTING PLAN  
WILSON ST OVER FOX RIVER  
SECTION 00-00059-00-BR  
KANE COUNTY  
STRUCTURE NO. 045-6051**

**LOCHNER**  
H.W. LOCHNER, INC., CHICAGO, ILLINOIS

9/20/2006 4:03PM