



F.A.U. R.T.E.	SECTION	COUNTY	TOTAL SHEETS	SHEET NO.
1441	00-00059-00-BR	KANE	154	130
STA. _____ TO STA. _____				
FED. ROAD DIST. NO. _____		ILLINOIS	FED. AID PROJECT	

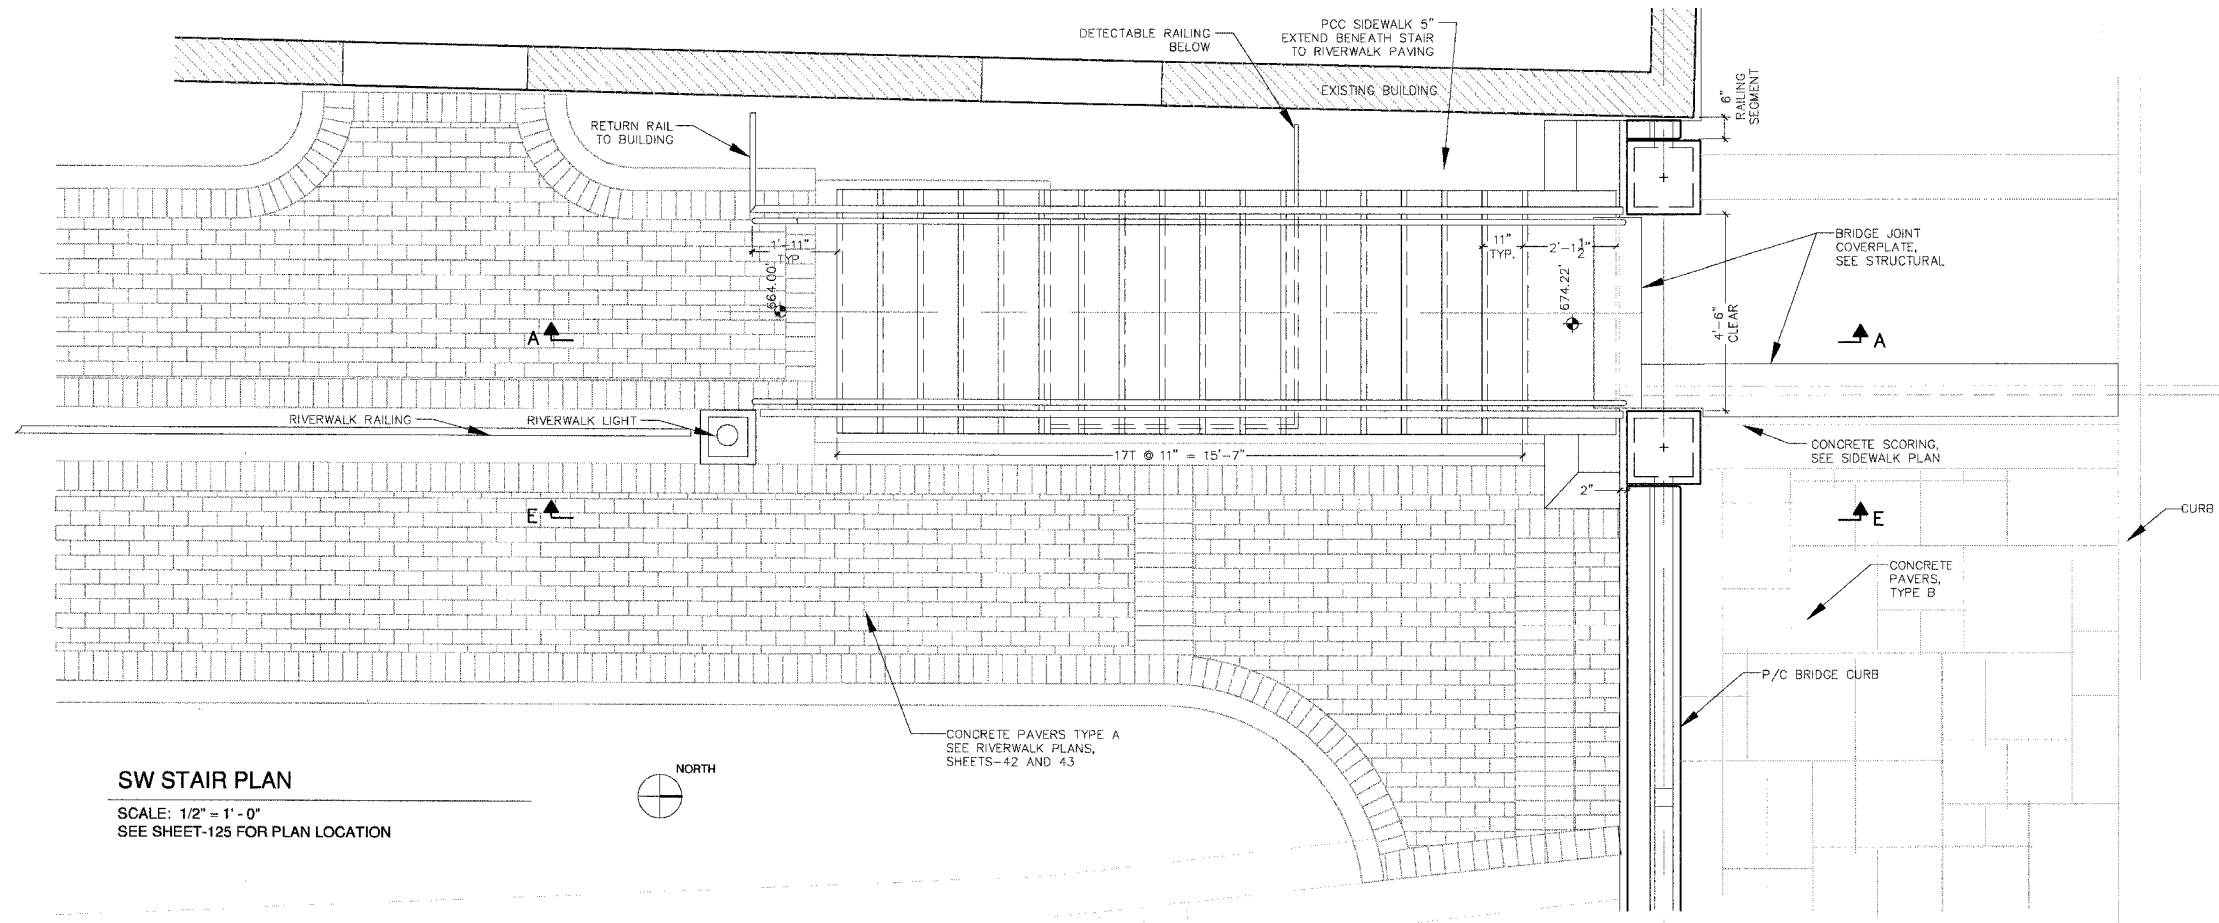

**SW STAIR PLAN**  
 SCALE: 1/2" = 1' - 0"  
 SEE SHEET-125 FOR PLAN LOCATION

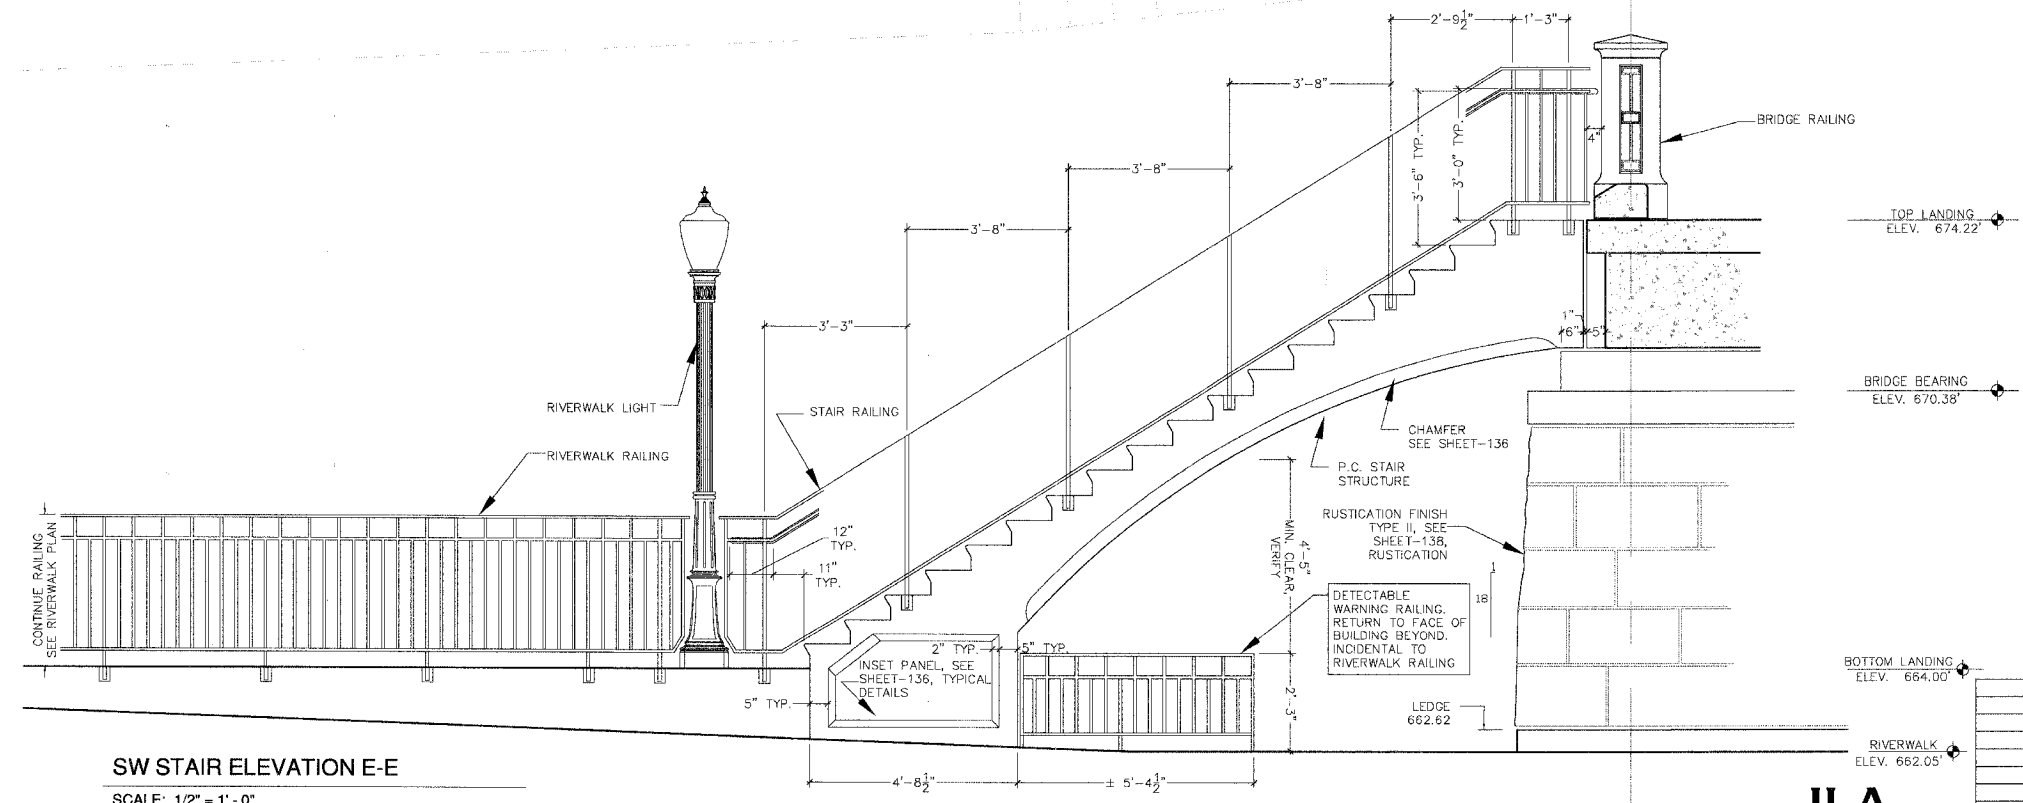

**SW STAIR ELEVATION E-E**  
 SCALE: 1/2" = 1' - 0"

SW STAIRS - REFERENCE INFORMATION  
 RISE 10.22'  
 ELEV. TOP OF DECK 674.22'  
 ELEV. BOTTOM LANDING 664.0'  
 18 R @ 6.8133'

- NOTES:**
- 1 - FINAL PRE-CAST CONCRETE DETAILING TO BE PERFORMED BY CONTRACTOR. COORDINATE WITH ALL OTHER WORK SHOWN. SEE STRUCTURAL, CIVIL AND ELECTRICAL SHEETS FOR ADDITIONAL INFORMATION.
  - 2 - SEE SHEET-136 FOR TYPICAL STAIR DETAILS.
  - 3 - SEE SHEET-141 FOR STAIR AND RIVERWALK RAILINGS.
  - 4 - SEE SHEET 131 FOR SECTION A-A.

REVISIONS	
NAME	DATE

ILLINOIS DEPARTMENT OF TRANSPORTATION  
 WILSON STREET  
 STAIR DETAILS  
 SOUTH WEST 1

SCALE: VARIES  
 DATE: 07.28.2006  
 DRAWN BY: BRJ / JA  
 CHECKED BY: BRJ / LL



DATE \$  
 PLOT DATE \$  
 PLOT SCALE \$  
 USER NAME \$