


F.A.U. RITE	SECTION	COUNTY	TOTAL SHEETS	SHEET NO.
1441	00-00059-00-BR	KANE	154	143
STA. _____		TO STA. _____		
FED. ROAD DIST. NO. _____		ILLINOIS FED. AID PROJECT		

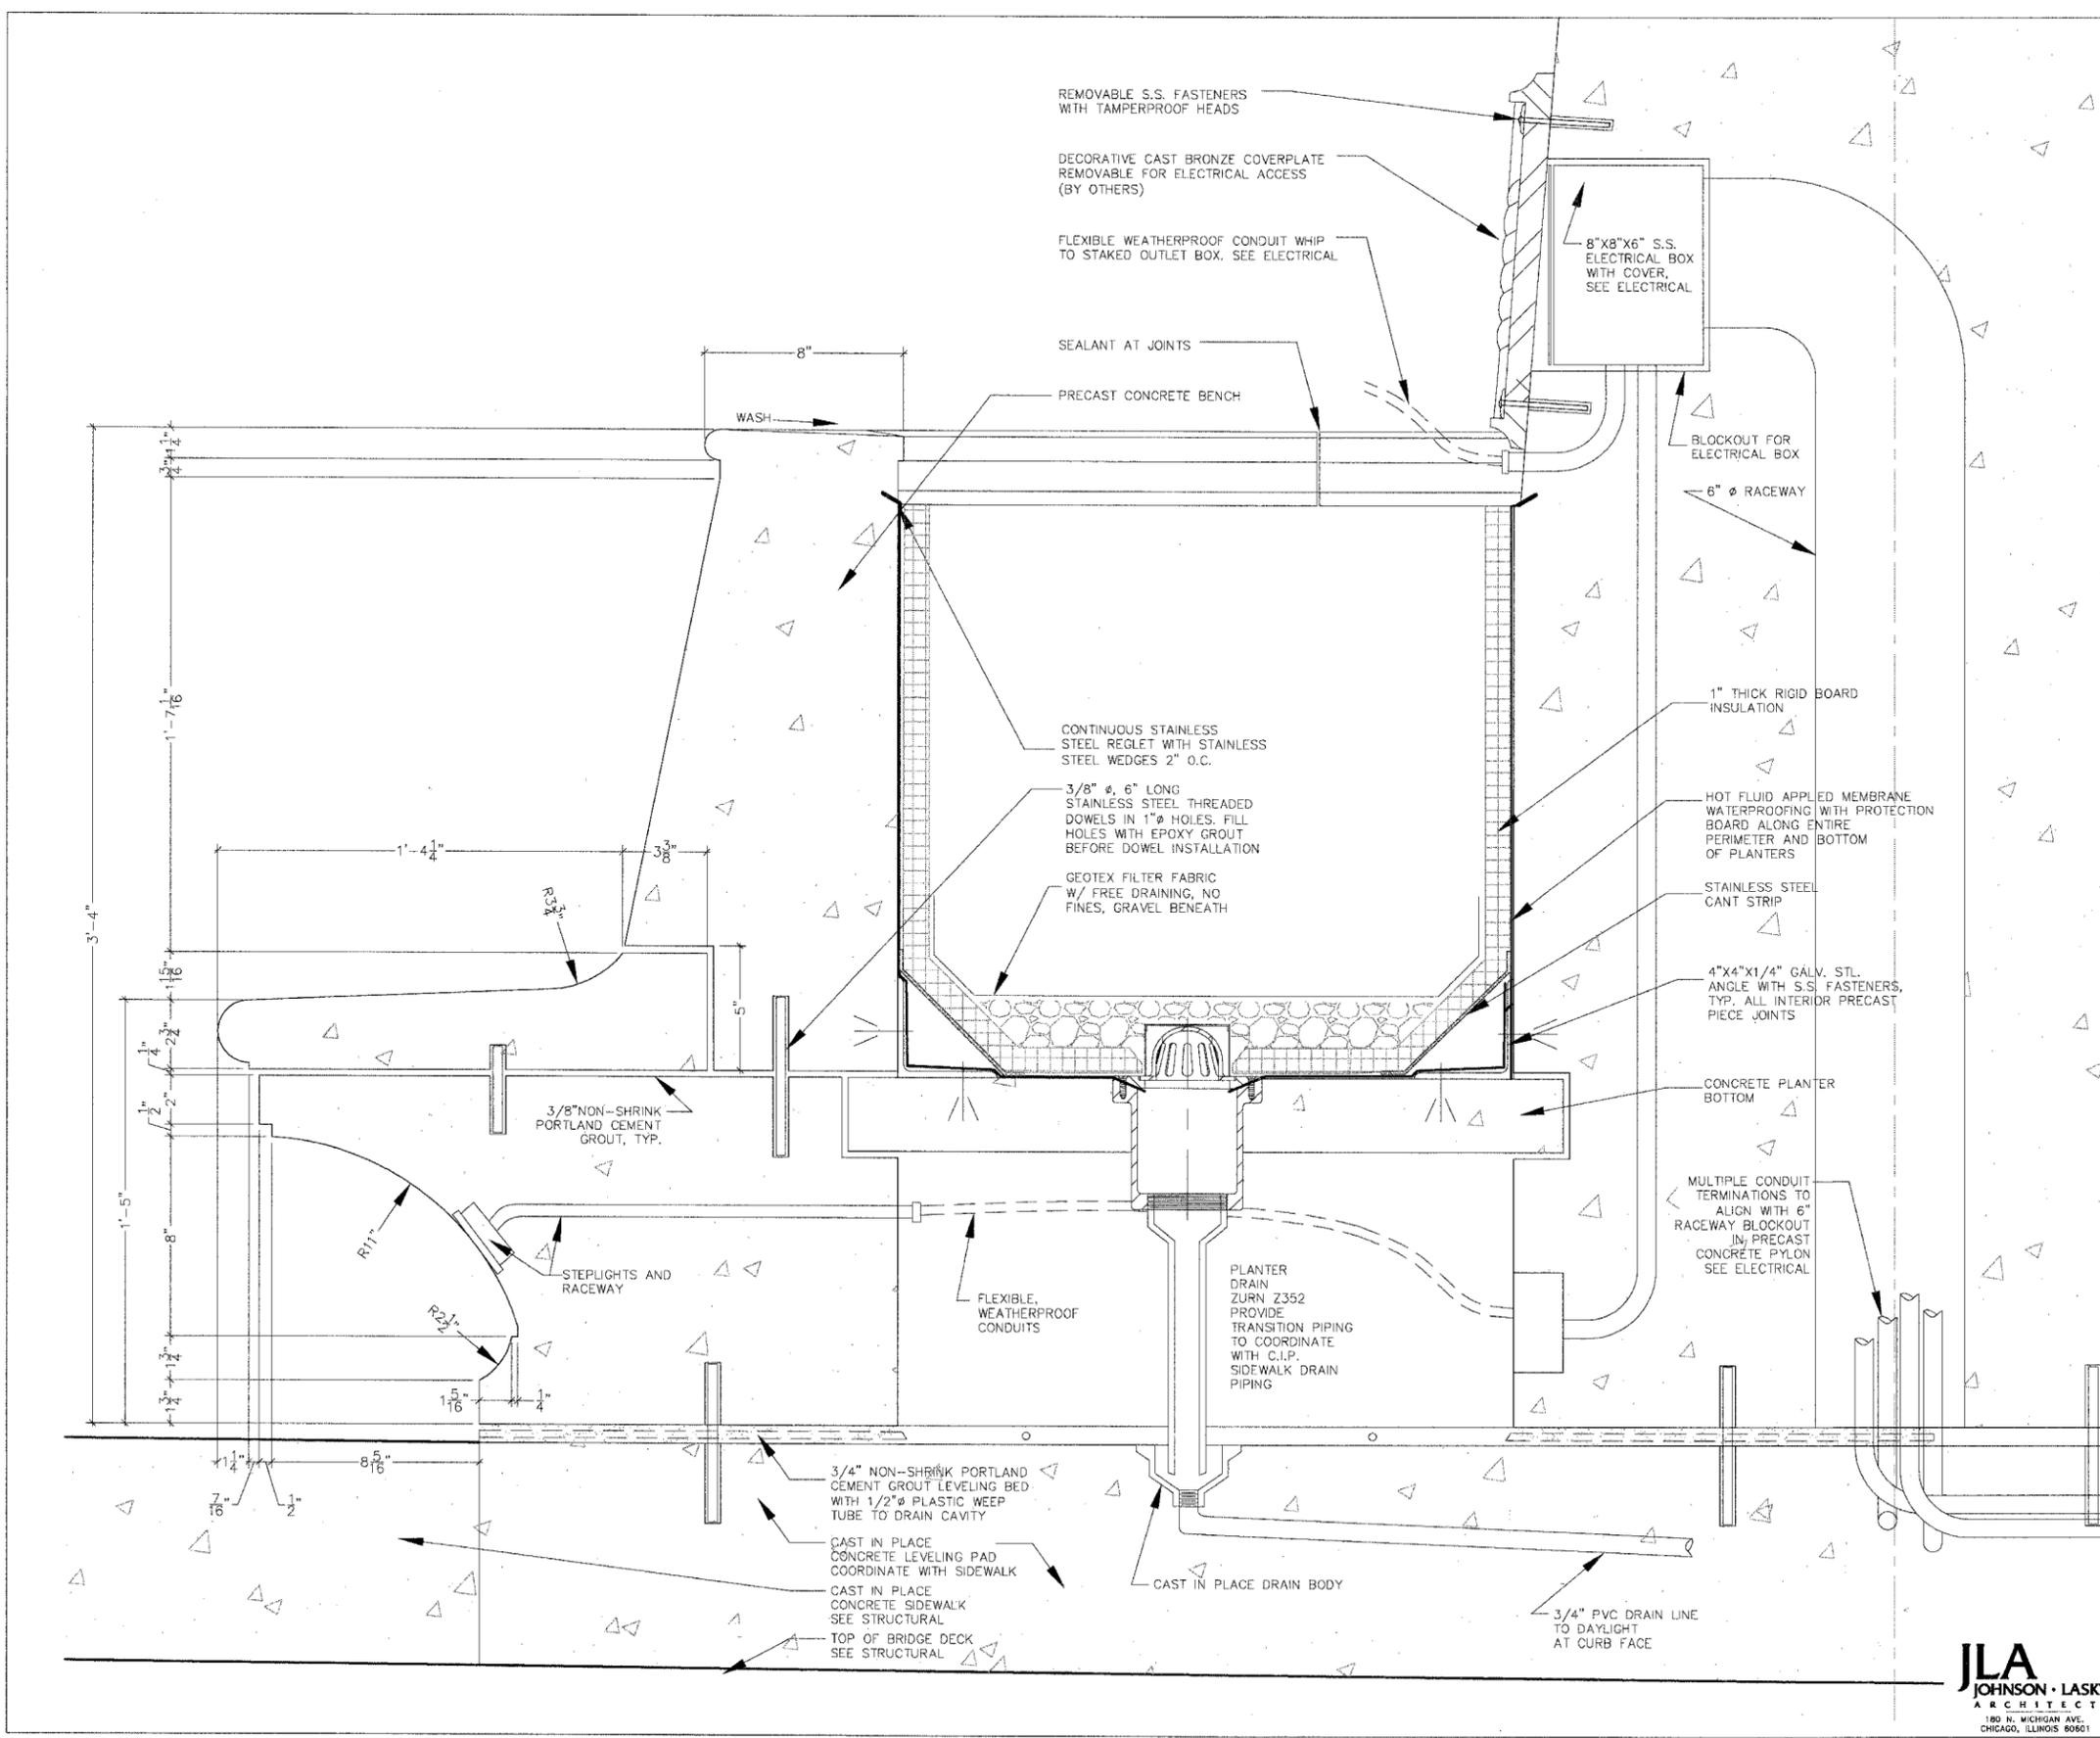

- NOTES:**
- 1 - FINAL PRE-CAST CONCRETE DETAILING TO BE PERFORMED BY CONTRACTOR. COORDINATE WITH ALL OTHER WORK SHOWN. SEE STRUCTURAL AND ELECTRICAL SHEETS FOR ADDITIONAL INFORMATION.
 - 2 - SEE SHEET 142 FOR ADDITIONAL PLANTER/BENCH DETAILING.
 - 3 - SEE SHEET 151 FOR ELECTRICAL DETAILING.

PLANTER DETAILS
SCALE: 3" = 1' - 0"

REVISIONS	
NAME	DATE

ILLINOIS DEPARTMENT OF TRANSPORTATION
WILSON STREET

PLANTER/BENCH
TYPICAL DETAILS

SCALE: VARIES
DATE: 07.28.2006

DRAWN BY: BRJ / JA
CHECKED BY: BRJ / LL



PLOT DATE = \$DATE\$
PLOT SCALE = \$SCALE\$
USER NAME = \$USER\$