




F.A. RTE.	SECTION	COUNTY	TOTAL SHEETS	SHEET NO.
1441	00-00059-00-BF	KANE	154	151
STA.		TO STA.		
FED. ROAD DIST. NO.	ILLINOIS	FED. AID PROJECT		

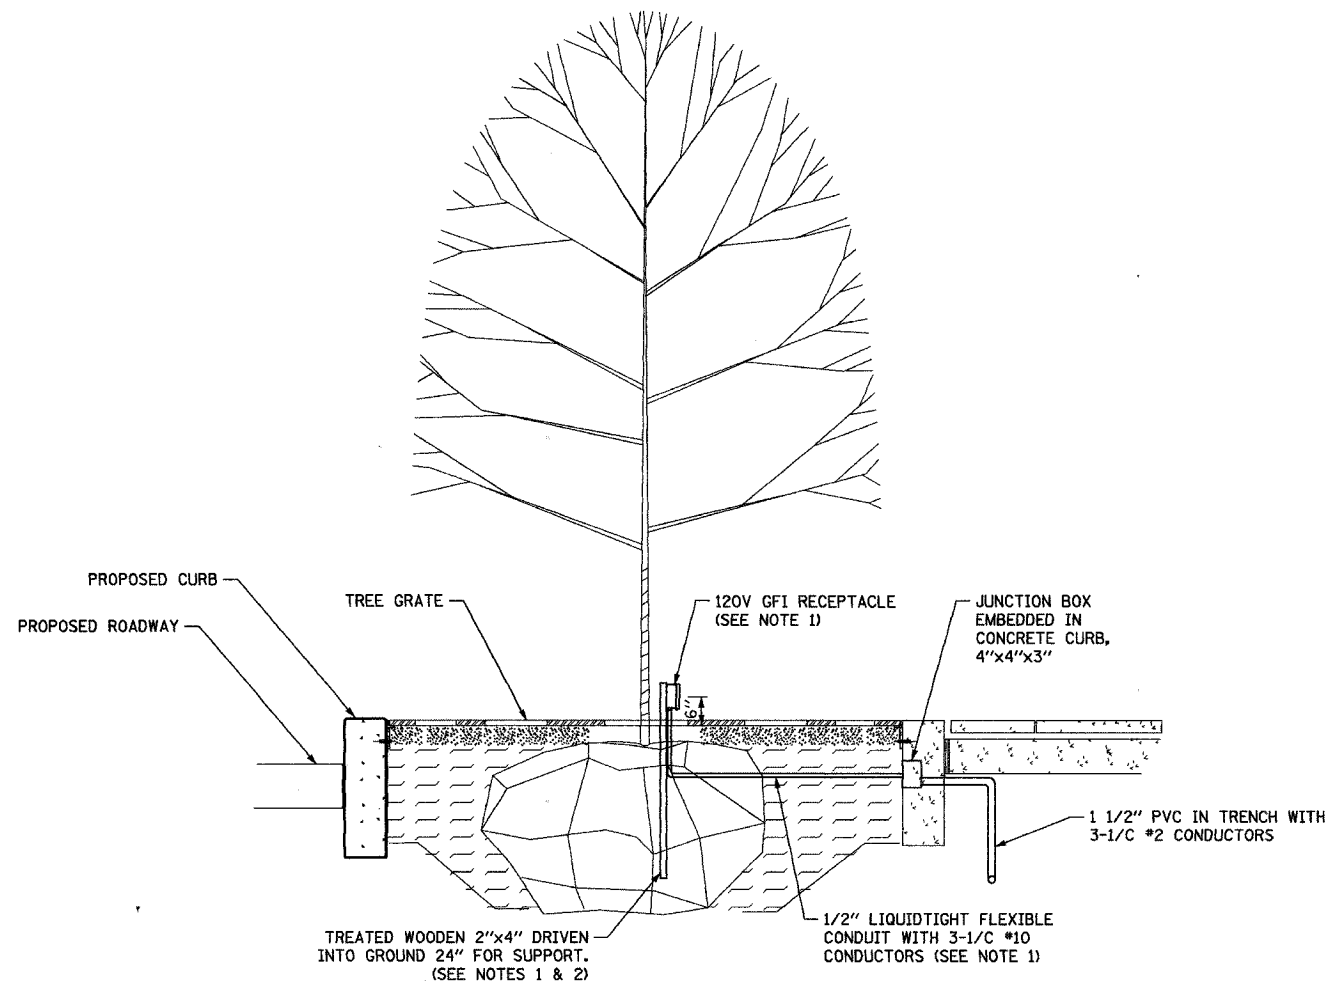

TREE RECEPTACLE DETAIL

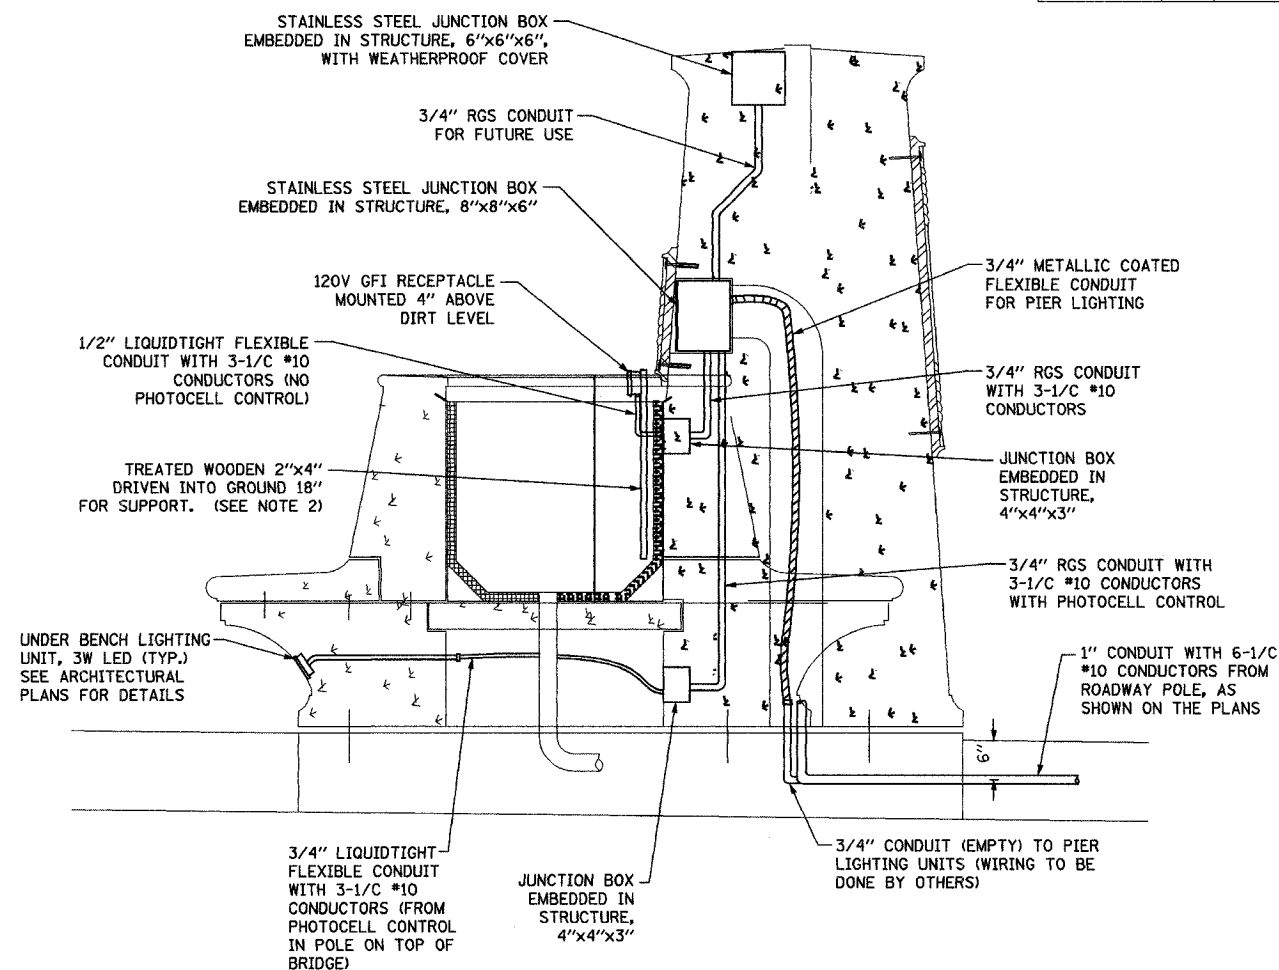

BENCH LIGHTING DETAIL

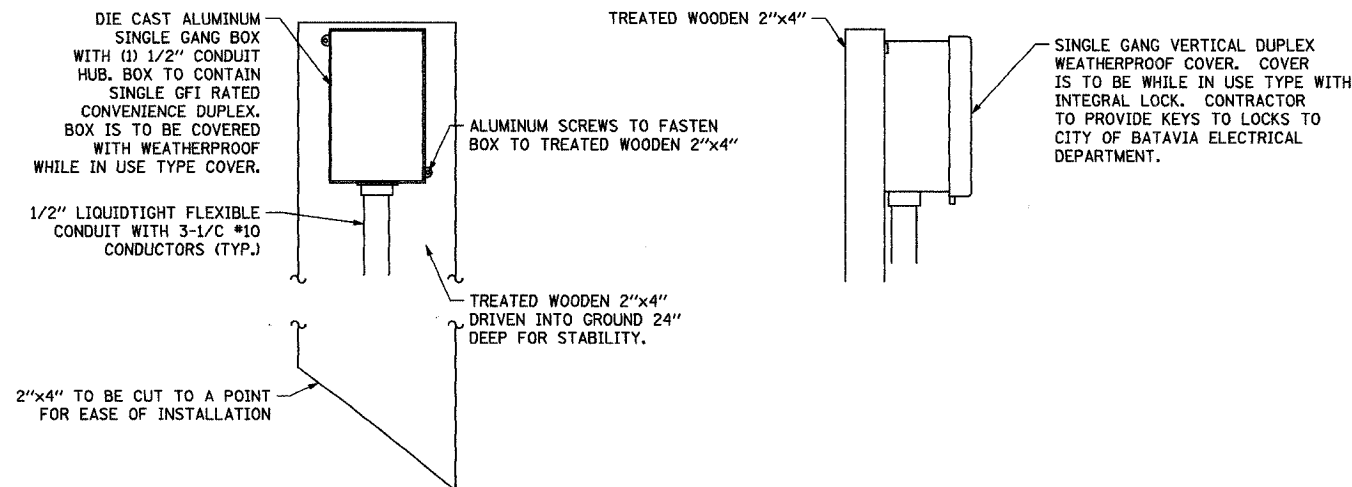

120V GFI RECEPTACLE DETAIL

- NOTES:
1. ANY WORK DONE IN TREE WELL TO BE DONE AFTER TREE IS IN PLACE. RECEPTACLE TO BE PLACED NEAR THE EDGE OF THE GRATE.
 2. DEPTH SPECIFIED IS OPTIMAL. CONDUIT MAY BE CUT SHORT IF IMPEDED BY LARGE TREE ROOT OR OTHER DESIGN. ANY DAMAGE TO THE BENCH UNIT BY DRIVING THE 2"x4" IN TOO FAR WILL BE REPAIRED AT CONTRACTOR'S EXPENSE.

PLOT DATE = #DATE#
FILE NAME = #FILE#
USER NAME = #USER#

EJM EJM ENGINEERING, INC.
411 South Wells Street Suite 800
Chicago, Illinois 60607

REVISIONS	
NAME	DATE

ILLINOIS DEPARTMENT OF TRANSPORTATION
WILSON STREET

BENCH LIGHTING AND TREE
RECEPTACLE DETAILS

SCALE: 1"=20'
DATE: 09/28/06

DRAWN BY: JDM
CHECKED BY: RS