
FAU SECTION RTE.		COUNTY	TOTAL SHEETS	SHEET NO.	
3565	02-00026-00-SW		COOK	11	11
STA. 12+21			TO STA. 76+38		
FED. ROAD DIST. NO. ILLI		ILLINOIS	S FED. AID I	PROJECT	
CONTRACT NO. 83874					

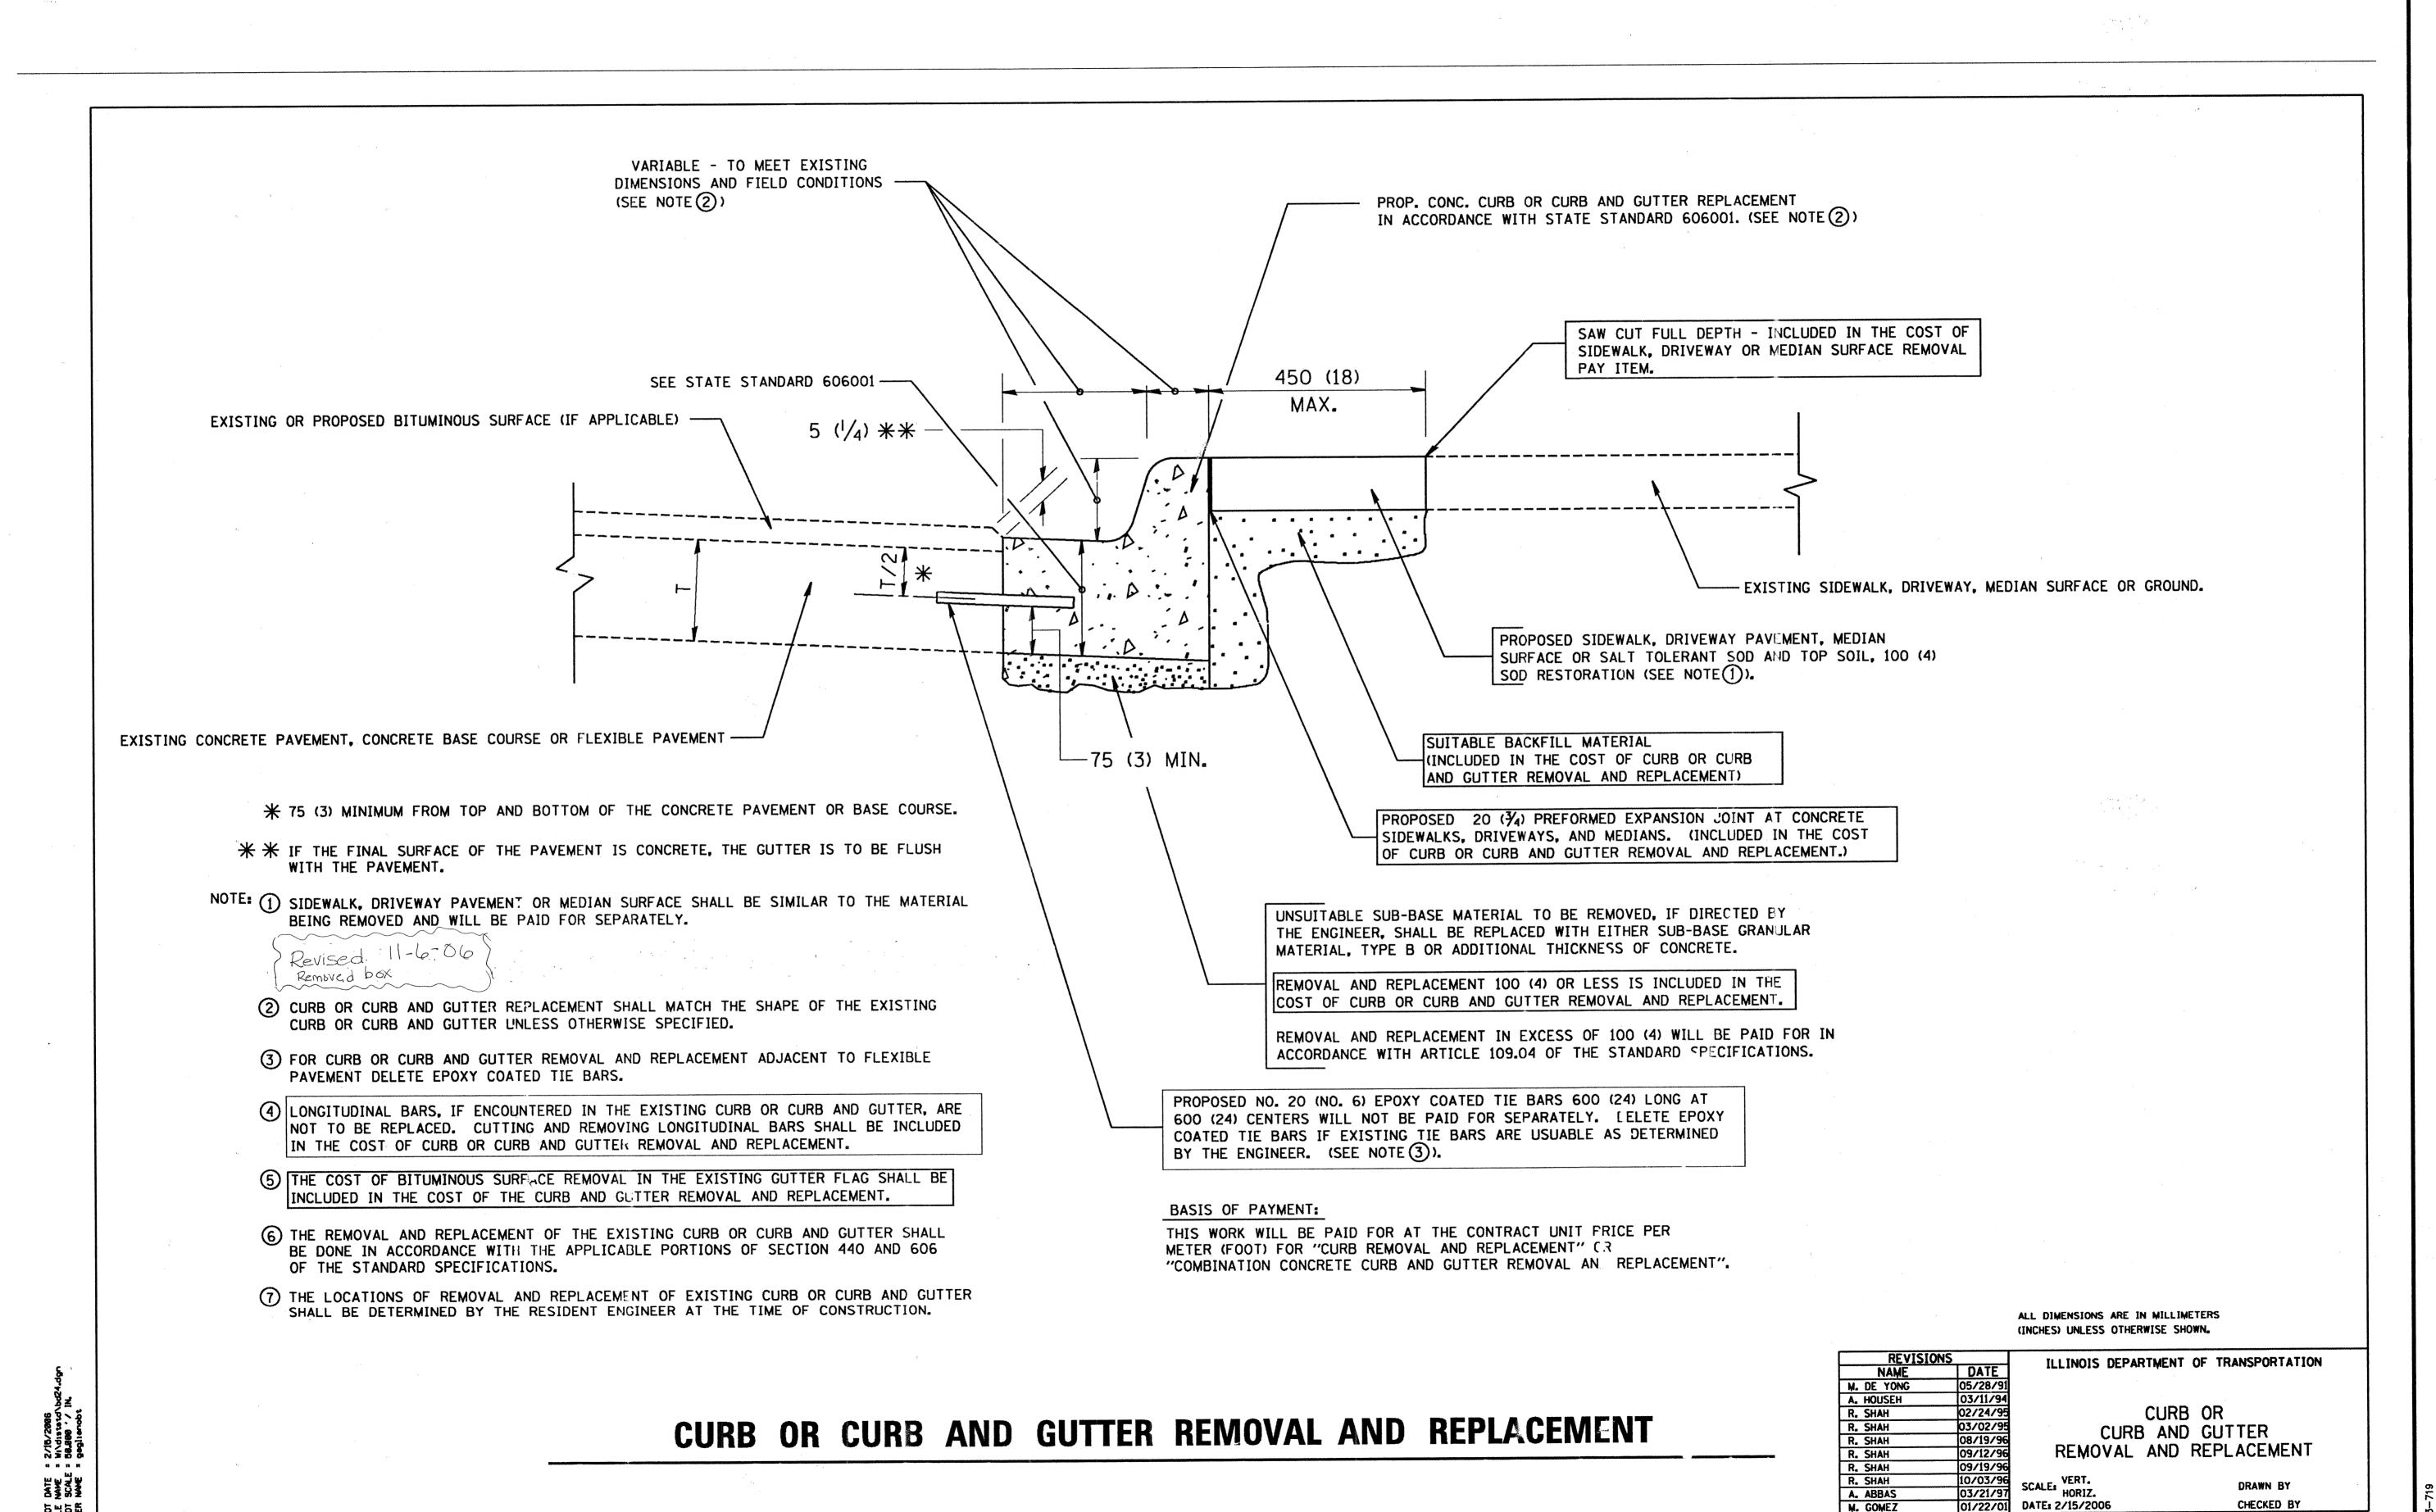

JOB#: 03-719

BD600-06 (BD-24)

REVISION DATE: 12/06/88