
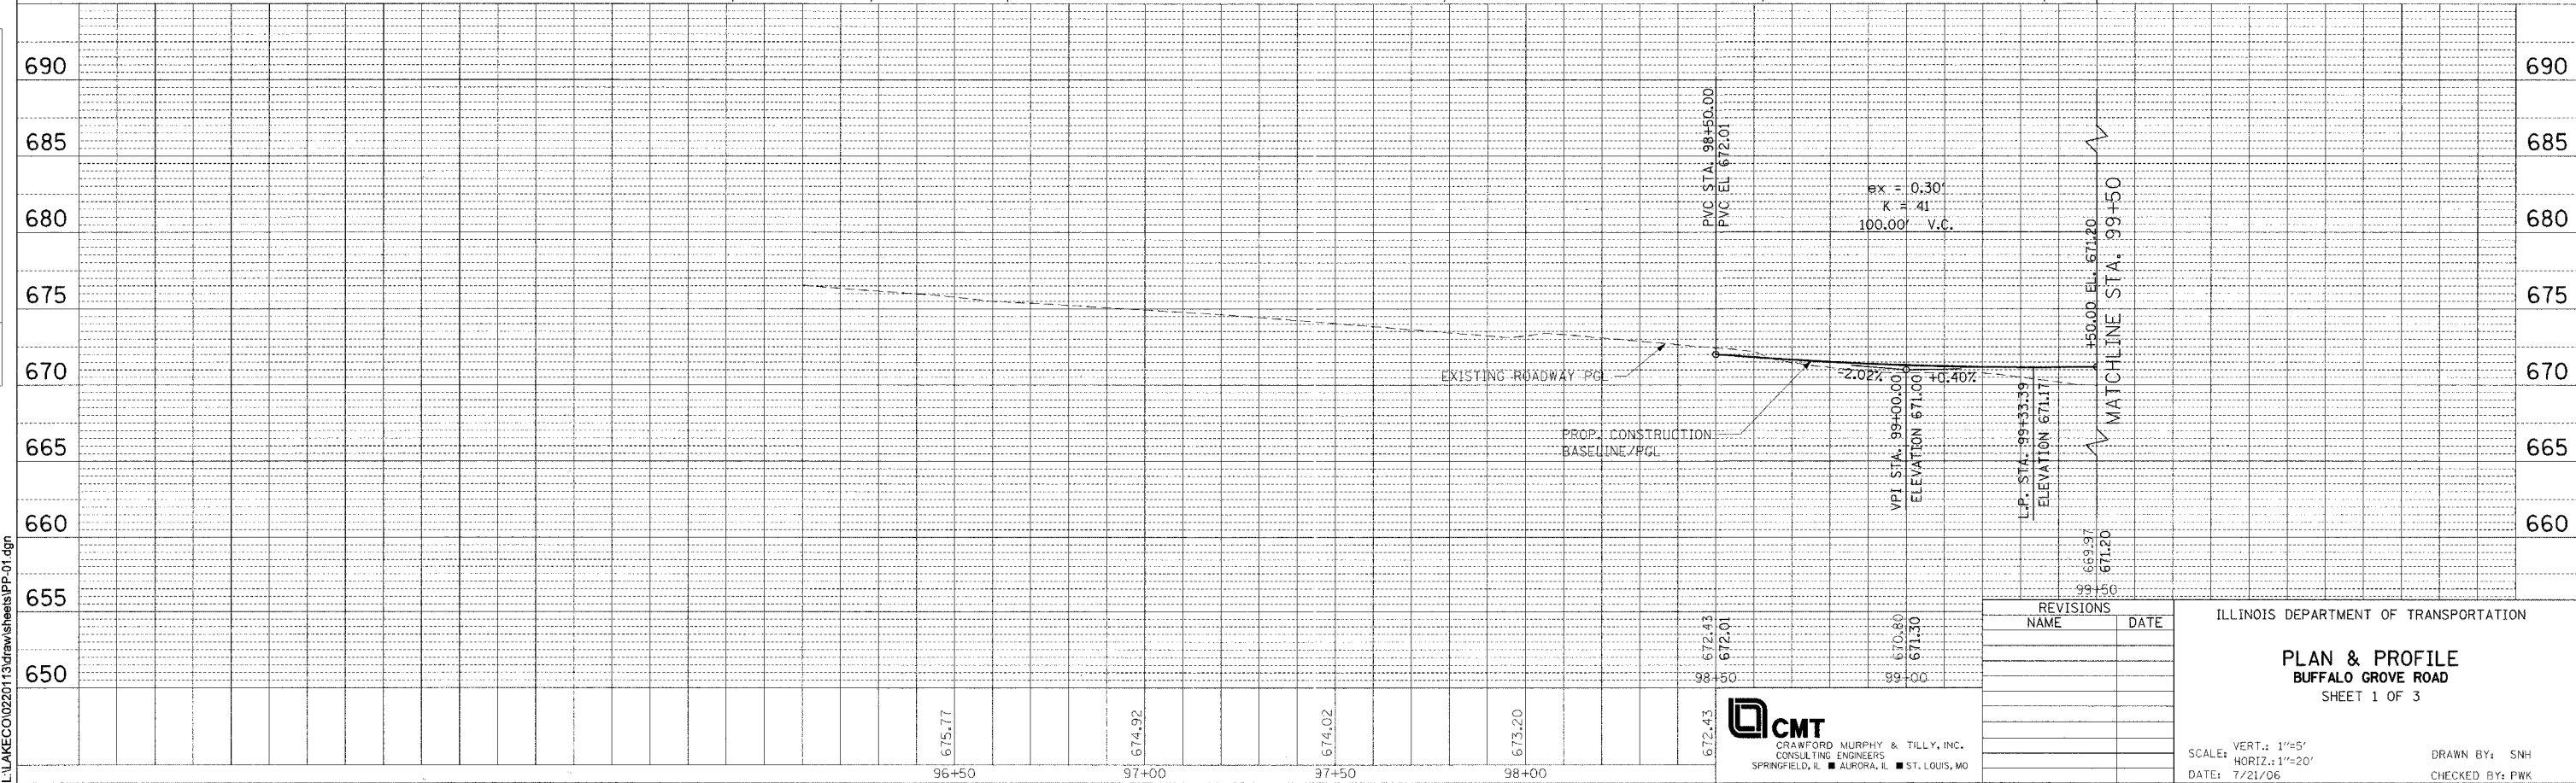


F.A. RTE.	SECTION	COUNTY	TOTAL SHEETS	SHEET NO.
2666	00-00254-01-BR	LAKE	70	13
STA. 98+50.00		TO STA. 99+50.00		
FED. ROAD DIST. NO.	ILLINOIS	FED. AID PROJECT		
PROJECT NO. BHM-8003(213)				
CONTRACT NO.				

PLAN	DATE
BY	
REVISIONS	
NO.	
DESCRIPTION	

PROFILE	DATE
BY	
REVISIONS	
NO.	
DESCRIPTION	

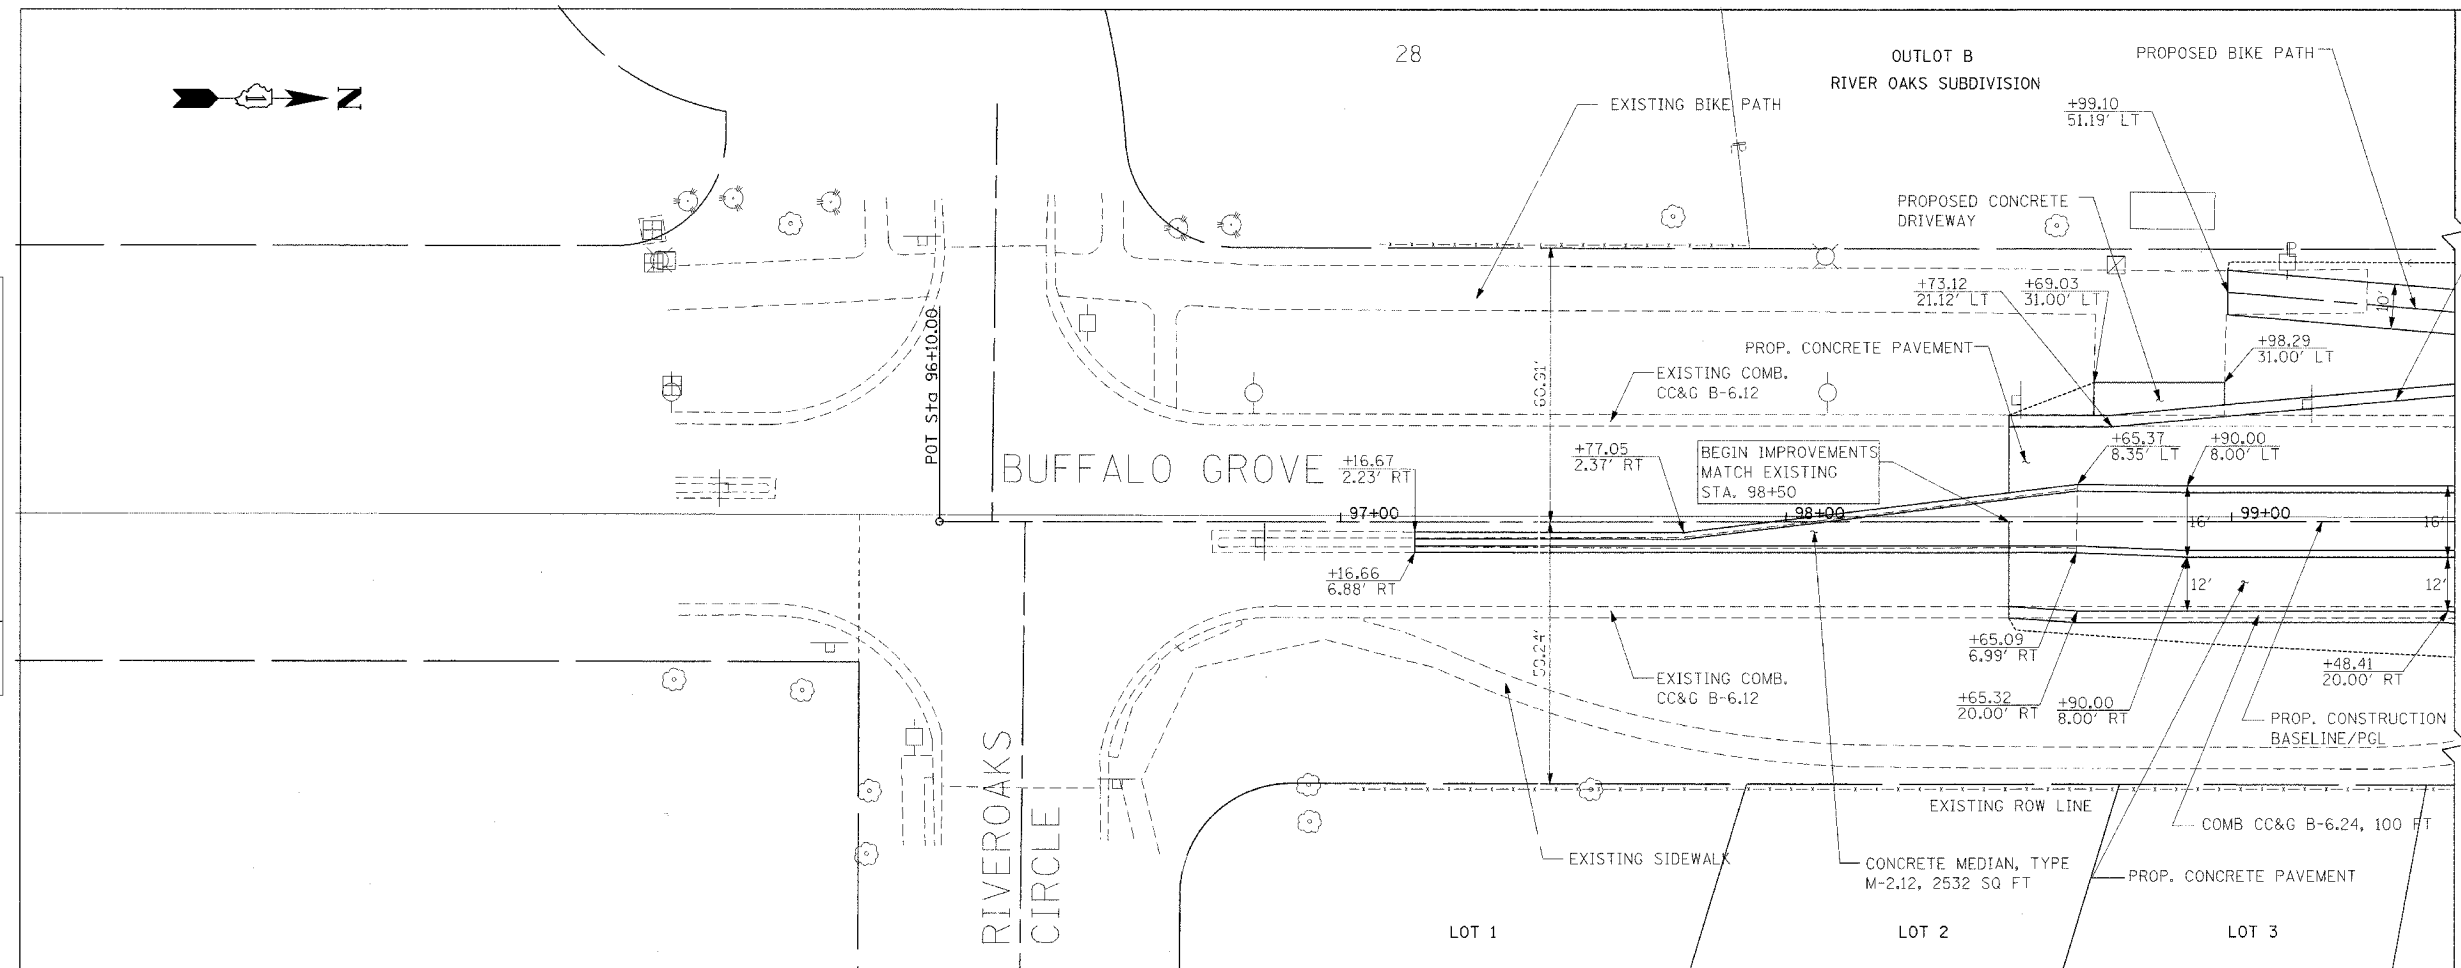

L:\LAKE\0220113\drawings\PP-01.dgn

REVISIONS	
NAME	DATE

CMT
CRAWFORD MURPHY & TILLY, INC.
CONSULTING ENGINEERS
SPRINGFIELD, IL ■ AURORA, IL ■ ST. LOUIS, MO

ILLINOIS DEPARTMENT OF TRANSPORTATION
PLAN & PROFILE
BUFFALO GROVE ROAD
SHEET 1 OF 3

SCALE: VERT.: 1"=5'
HORIZ.: 1"=20'
DATE: 7/21/06

DRAWN BY: SNH
CHECKED BY: PWK