


F.A. RTE.	SECTION	COUNTY	TOTAL SHEETS	SHEET NO.
2666	00-00254-01-BR	LAKE	70	15
STA. 103+50.00		TO STA. 106+85.00		
FED. ROAD DIST. NO.		ILLINOIS	FED. AID PROJECT	
PROJECT NO. BHM-8003(213)				
CONTRACT NO.				

PLAN	DATE
BY	
REVISIONS	
NO.	


PROFILE	DATE
BY	
REVISIONS	
NO.	

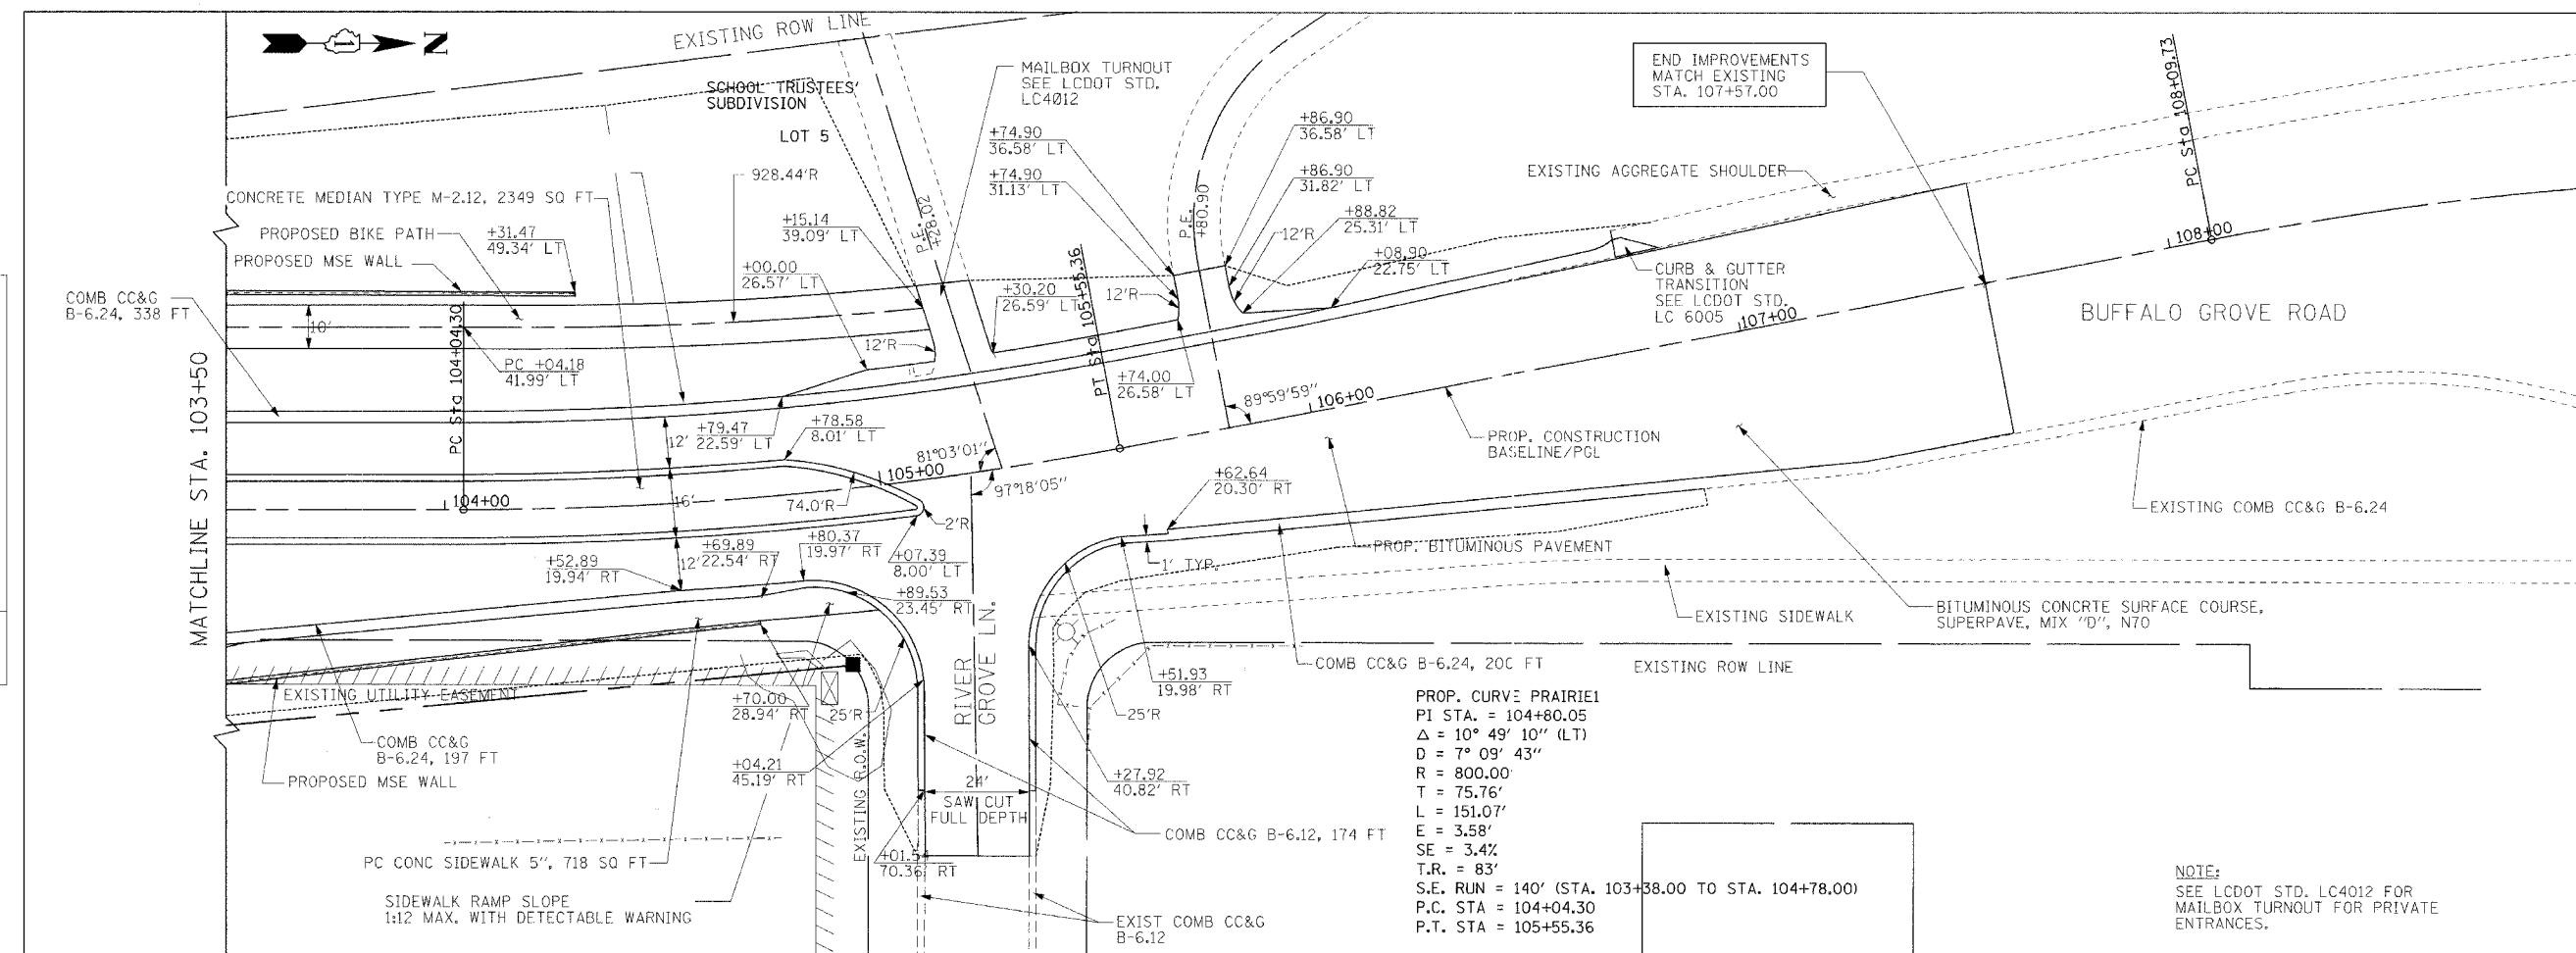

**SUPER ELEVATION CURVE #1**

DESCRIPTION	STATION
NORMAL CROWN	102+63.64
ADVERSE CROWN	103+38.00
REVERSE CROWN	104+20.35
FULL SUPER	104+78.00
FULL SUPER	105+35.00

CONTINUOUSLY ROTATE PLANE ABOUT CENTERLINE TO MATCH EXISTING SUPERELEVATION AT STA. 106+85.00

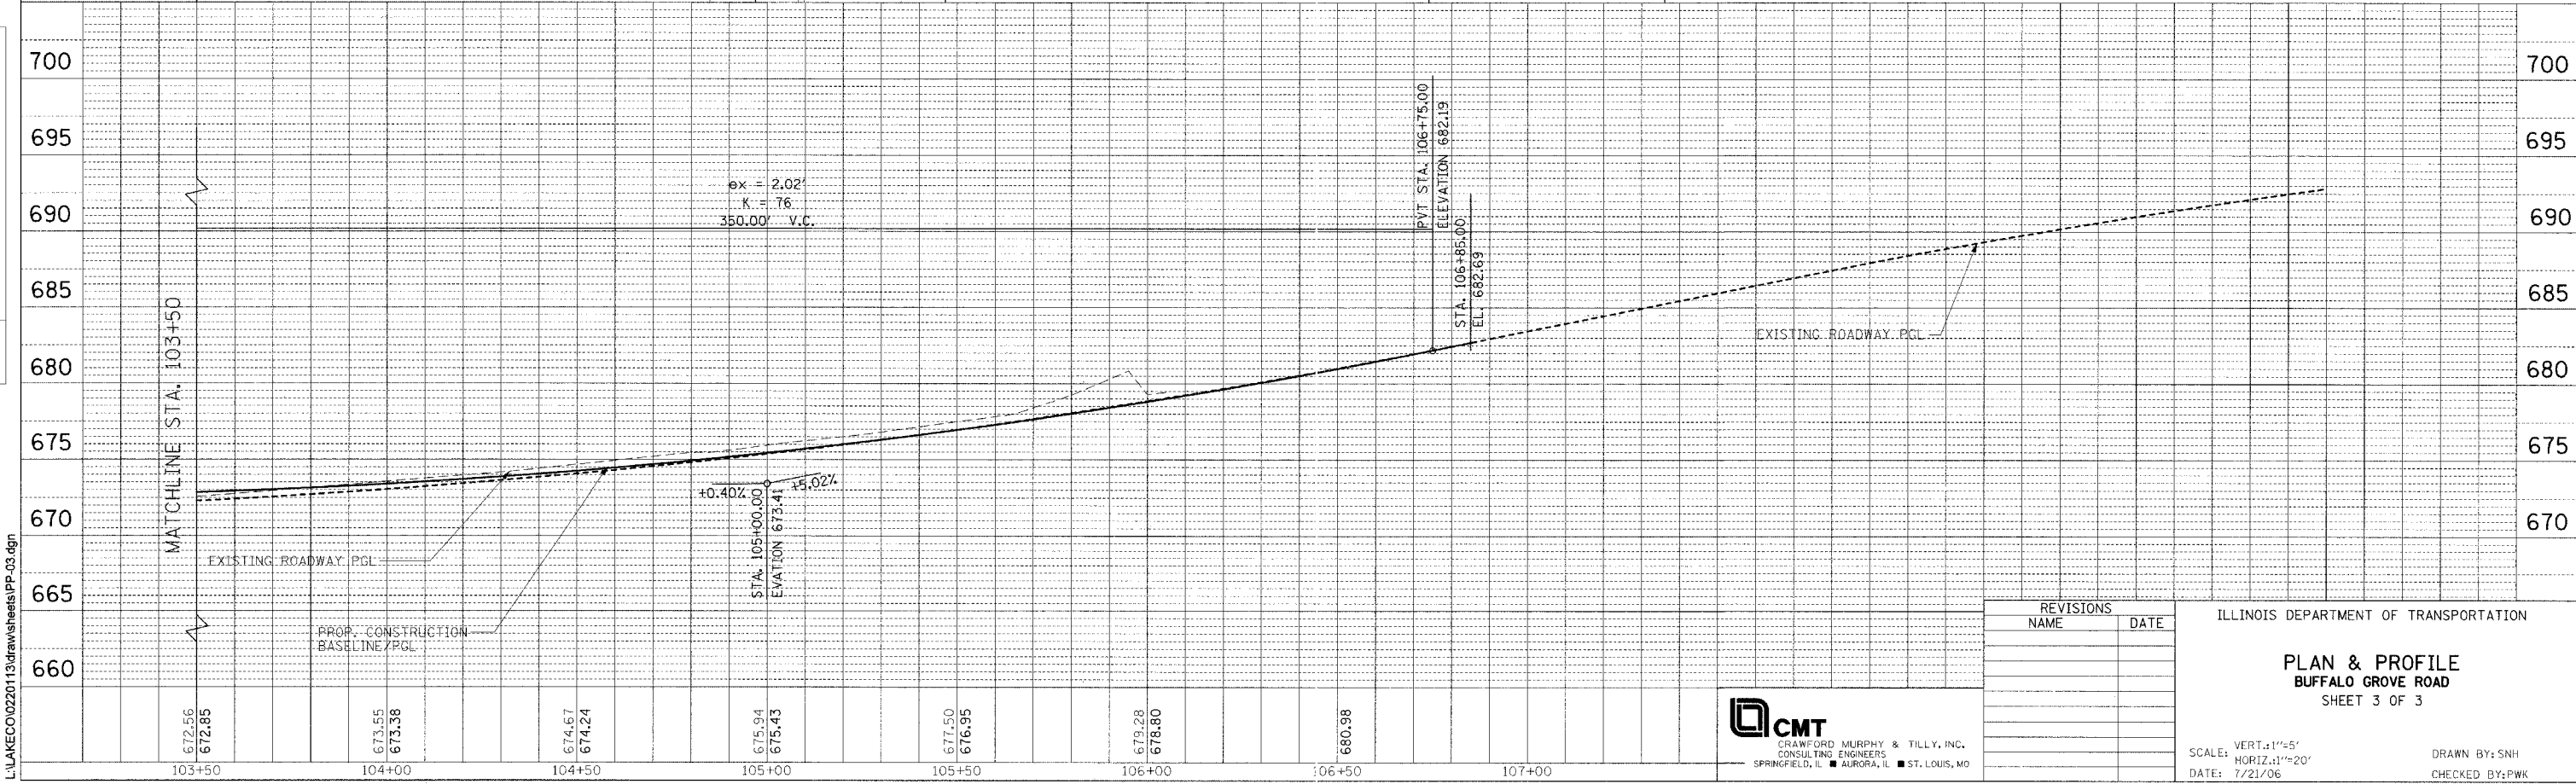

REVISIONS	DATE

ILLINOIS DEPARTMENT OF TRANSPORTATION

**PLAN & PROFILE**  
BUFFALO GROVE ROAD  
SHEET 3 OF 3

SCALE: VERT. 1"=5'  
HORIZ. 1"=20'  
DATE: 7/21/06

DRAWN BY: SNH  
CHECKED BY: PWK



L:\LAKE00\0220113\draw\stheets\PP-03.dgn