


F.A. RTE.	SECTION	COUNTY	TOTAL SHEETS	SHEET NO.
2666	00-00254-01-BR	LAKE	70	22
STA. 98+50.00		TO STA. 104+00.00		
FED. ROAD DIST. NO.		ILLINOIS FED. AID PROJECT		
PROJECT NO. BHM-8003(213) CONTRACT NO. 83875				

DATE	BY


DATE	BY

TREE, QUERCUS BICOLOR (SWAMP WHITE OAK), 3" CALIPER, BALLED & BURLAPPED	TREE, ACER RUBRUM (RED MAPLE), 3" CALIPER, BALLED AND BURLAPPED
LOCATION	LOCATION
STA OFFSET	STA OFFSET
101+93.28 70.21' LT	106+54.39 67.24' LT
106+65.12 55.99' LT	106+58.15 46.54' LT
106+85.12 45.99' LT	106+85.12 65.99' LT
TREE, PYRUS CALLERYANA ARISTOCRAT (ARISTOCRAT CALLERY PEAR), 2 1/2" CALIPER, TREE FORM, BALLED AND BURLAPPED	TREE, MALUS PROFUSION (PROFUSION CRAB APPLE), 2" CALIPER, TREE FORM, BALLED AND BURLAPPED
LOCATION	LOCATION
STA OFFSET	STA OFFSET
97+67.01 38.66' RT	96+77.75 41.90' LT
98+17.44 39.01' RT	96+96.23 41.90' LT
98+57.69 42.79' RT	97+13.18 42.41' LT
98+98.57 38.51' RT	97+33.59 42.04' LT
99+39.11 40.36' RT	97+58.72 42.04' LT
99+66.24 38.85' RT	97+85.77 41.90' LT
	98+11.78 41.90' LT
	98+36.94 41.90' LT
	98+60.05 40.87' LT
TREE, FRAXINUS PENNSYLVANICA (GREEN ASH), 3" CALIPER, BALLED AND BURLAPPED	
LOCATION	
STA OFFSET	
103+02.13 61.02' RT	
103+09.94 51.10' RT	
103+26.16 46.60' RT	

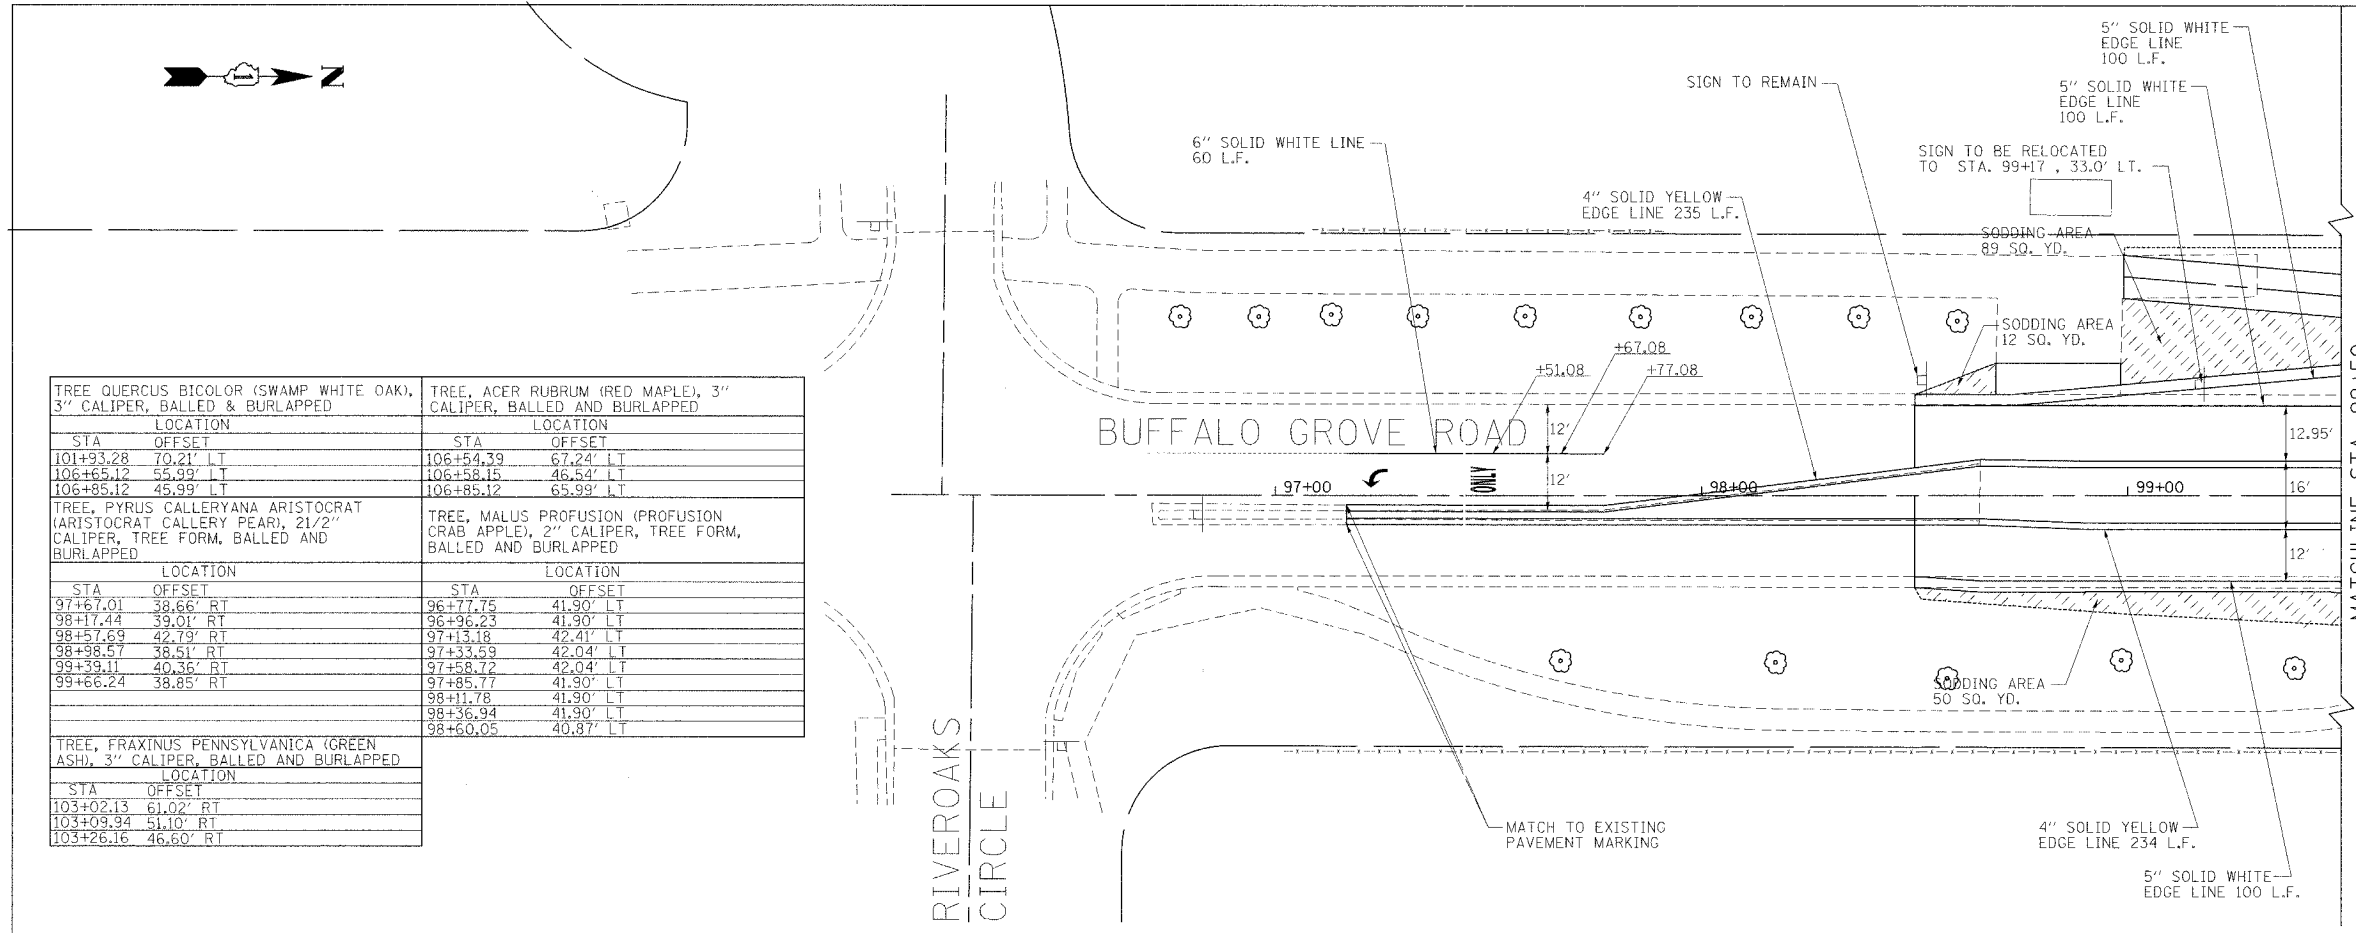

LEGEND

- ◀ ONE-WAY AMBER MARKER
- ◁ ONE-WAY CRYSTAL MARKER
- ◆ TWO-WAY AMBER MARKER
- ▨ SODDING, SALT TOLERANT
- ▧ SEEDING, CLASS 4B
- ▩ SEEDING, CLASS 4
- ⊙ PROPOSED TREE

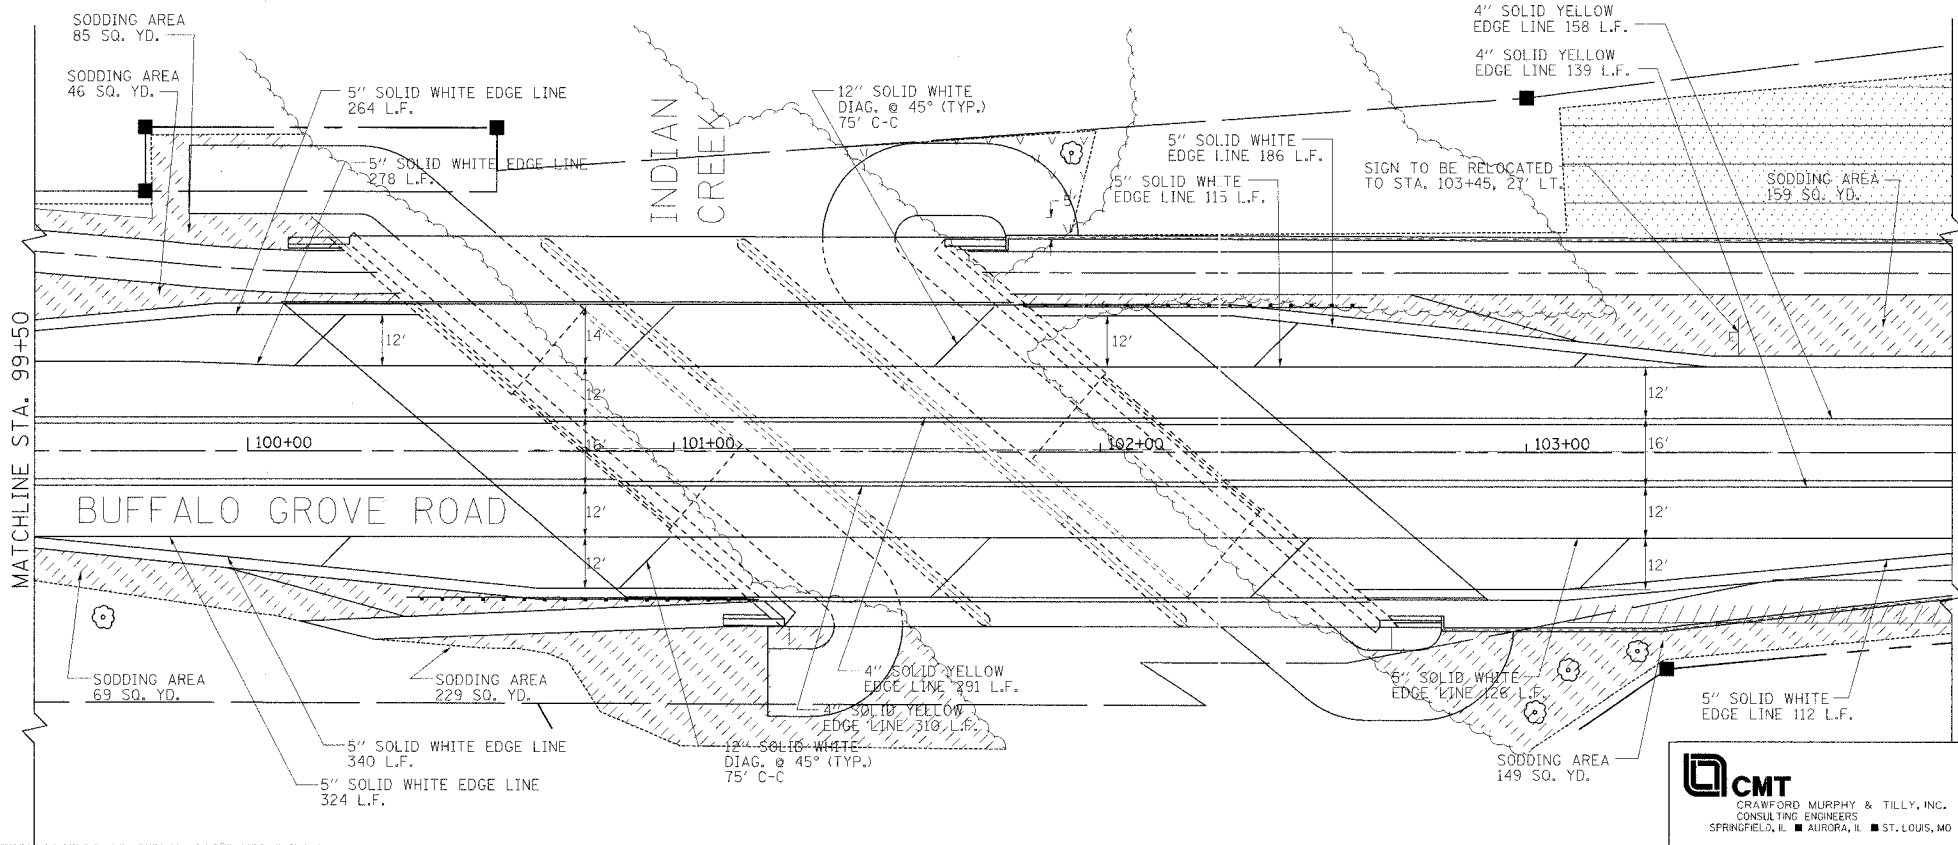

- GENERAL NOTES**
- SEE TYPICAL PAVEMENT MARKING FOR COUNTY HIGHWAYS.
 - PAVEMENT MARKING SHALL BE THERMOPLASTIC FOR BITUMINOUS AND POLYUREA TYPE II FOR PORTLAND CEMENT CONCRETE PAVEMENT.
 - ALL TEMPORARY PAVEMENT MARKING SHALL BE PAINT.
 - CONSTRUCTION SIGNING AND TEMPORARY RELOCATION OF EXISTING TRAFFIC SIGNS WILL BE DONE BY THE CONTRACTOR.
 - LOCATIONS AND DIMENSIONS SHOWN FOR PAVEMENT MARKINGS ARE APPROXIMATE. EXACT LOCATIONS AND DIMENSIONS SHALL BE DETERMINED BY THE ENGINEER.

REVISIONS	
NAME	DATE

ILLINOIS DEPARTMENT OF TRANSPORTATION
PAVEMENT MARKING, SIGNAGE AND LANDSCAPING
BUFFALO GROVE ROAD
SHEET 1 OF 2

SCALE: VERT.: 1"=20'
HORIZ.: 1"=20'
DATE: 7/21/06
DRAWN BY: SNH
CHECKED BY: PKW



I:\sketch\0220113\draw\sheet\pml-1.dgn