


F.A. RTE.	SECTION	COUNTY	TOTAL SHEETS	SHEET NO.
2666	00-00254-01-BR	LAKE	70	69
STA. 105+50.00		TO STA. 106+00.00		
FED. ROAD DIST. NO. ILLINOIS FED. AID PROJECT				
BUFFALO GROVE ROAD				
PROJECT NO. BHM-8003(213)				
CONTRACT NO. 83875				

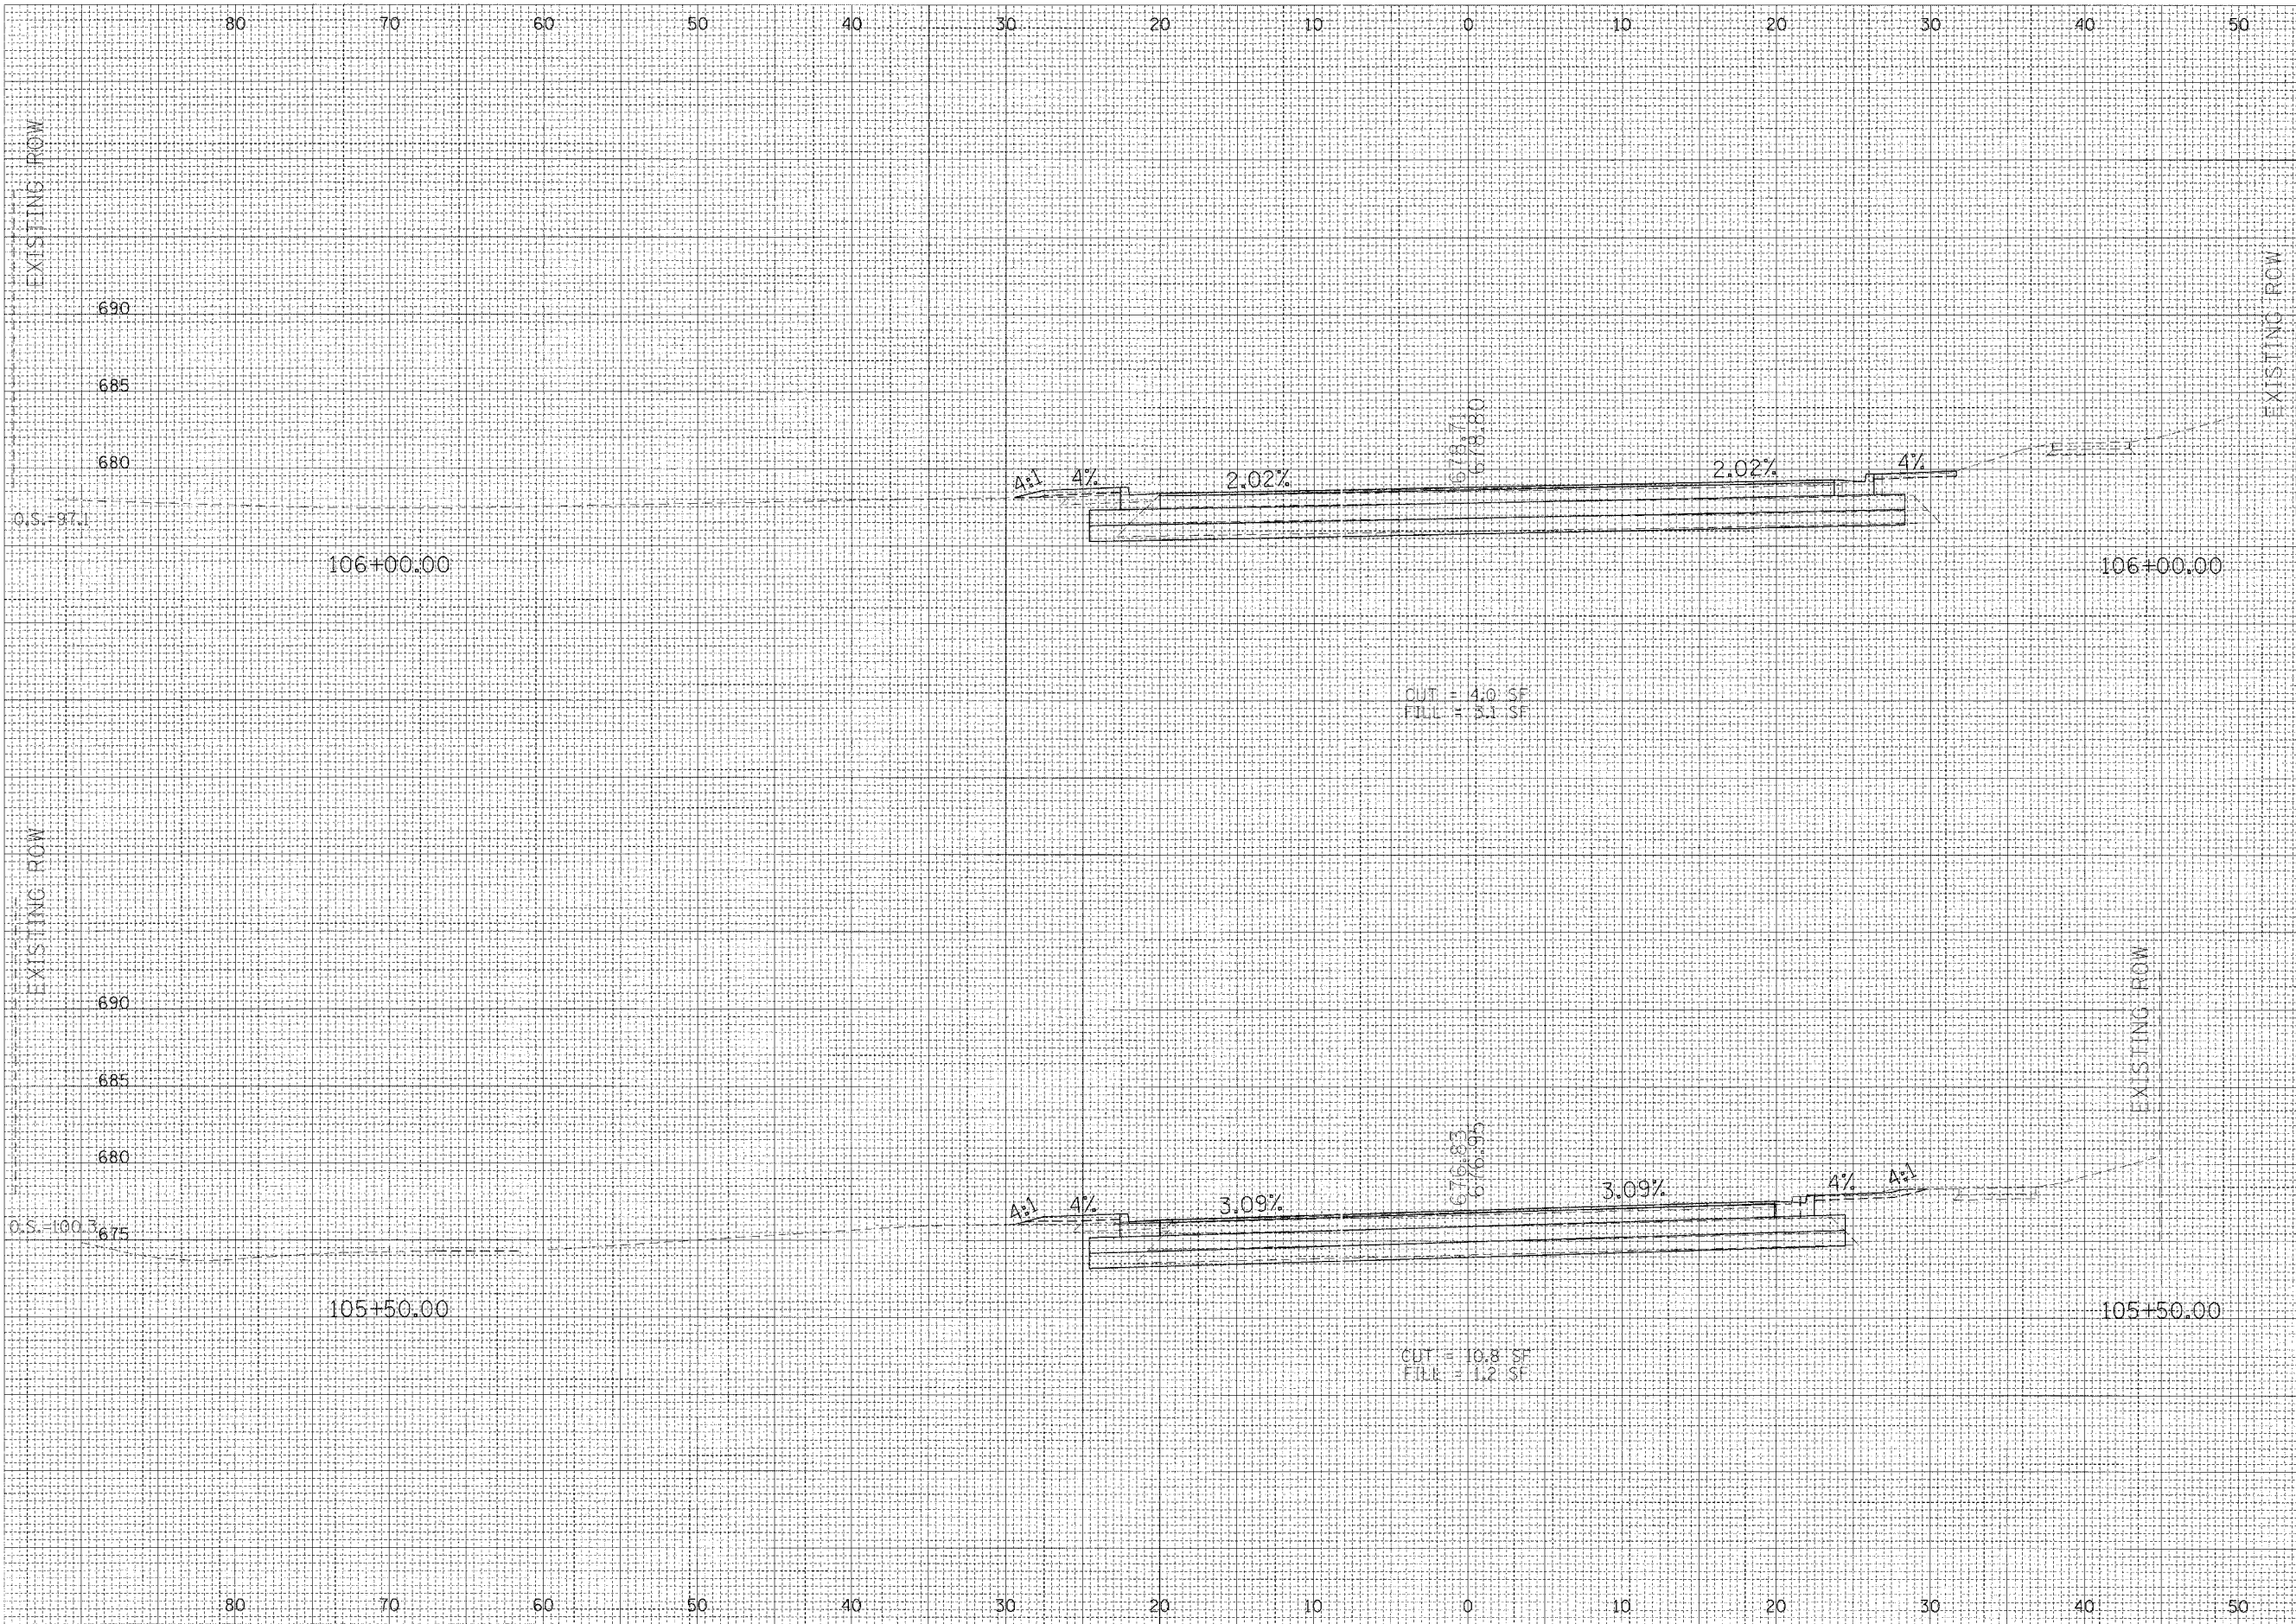

DATE	BY

NO.	AREAS CHECKED

DATE	BY

NO.	AREAS CHECKED