


ROUTE NO.	SECTION	COUNTY	TOTAL SHEETS	SHEET NO.
C.H. 5	04-00163-00-BR	STEPHENSON	29	5
ILLINOIS				

CONTRACT NO. 85391

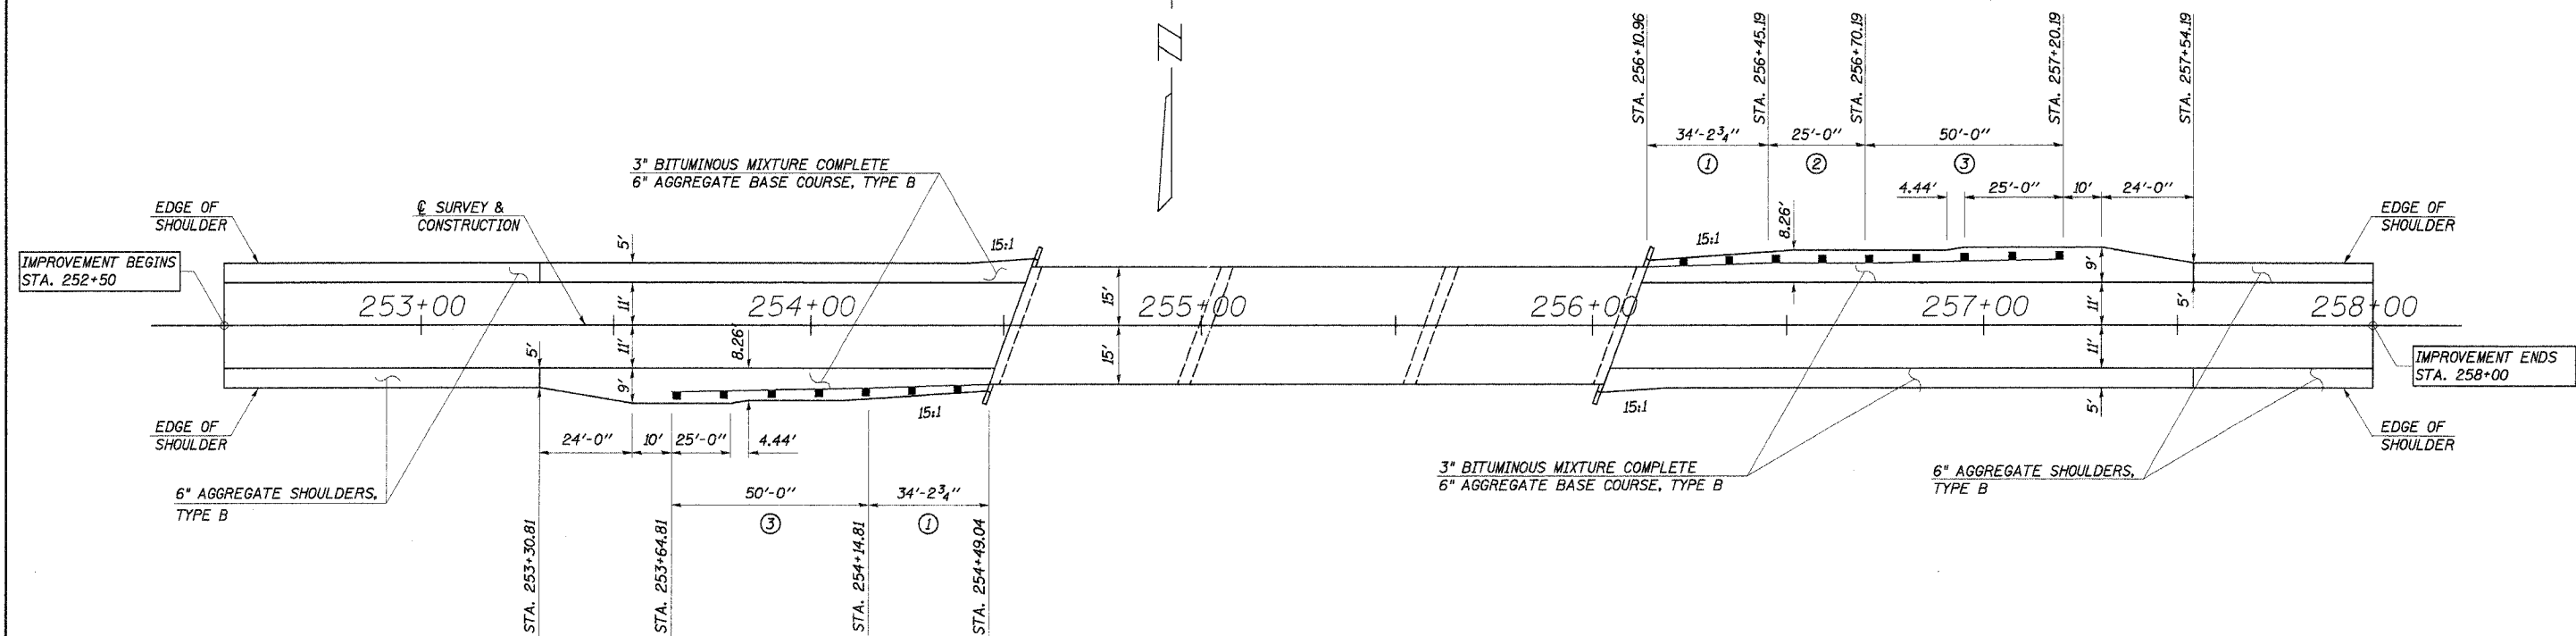

SHOULDER AND GUARDRAIL DETAILS

TRAFFIC BARRIER TERMINAL, TYPE 6A  
 16' RT. STA. 254+14.81 TO 15' RT. STA. 254+49.04 = 1 EACH  
 15' LT. STA. 256+10.96 TO 16' LT. STA. 256+45.19 = 1 EACH  
 TOTAL = 2 EACH

TRAFFIC BARRIER TERMINAL, TYPE 1, SPECIAL (TANGENT)  
 17' RT. STA. 253+64.81 TO 16' RT. STA. 254+14.81 = 1 EACH  
 16' LT. STA. 256+70.19 TO 17' LT. STA. 257+20.19 = 1 EACH  
 TOTAL = 2 EACH

STEEL PLATE BEAM GUARDRAIL, TYPE A  
 16' LT. STA. 256+45.19 TO 16' LT. STA. 256+70.19 = 25 FOOT  
 TOTAL = 25 FOOT

LEGEND

- NOTE: ALL DIMENSIONS REFER TO THE FRONT FACE OF PROPOSED RAILING.
- ① TRAFFIC BARRIER TERMINAL, TYPE 6A
  - ② STEEL PLATE BEAM GUARD RAIL, TYPE A
  - ③ TRAFFIC BARRIER TERMINAL, TYPE 1, SPECIAL (TANGENT)

**SHOULDER AND GUARDRAIL DETAILS**  
 SECTION 04-00163-00-BR  
 F.A.S. ROUTE 60 - C.H. 5  
 STEPHENSON COUNTY  
 STATION 255+30

4440 ASH GROVE  
 SPRINGFIELD, IL. 62711  
 (217) 793-8600  
 oas@insightbb.com

**OZYURT AND STONE, INC.**  
 CONSULTING ENGINEERS

DRAWN: S.A.P.  
 DATE: 01/30/05

CHECKED: G.J.C.  
 DATE: 02/08/06

JOB NO.: 0527  
 FILE: 0527SHLD.DGN  
 DATE: 03/07/06