


FAS ROUTE NO.	SEC	COUNTY	TOTAL SHEETS	SHEET NO
-	*	DEKALB	21	10
ILLINOIS PROJECT BRS-1122(107)				

* 04-00206-00-BR
CONTRACT NO. 87316

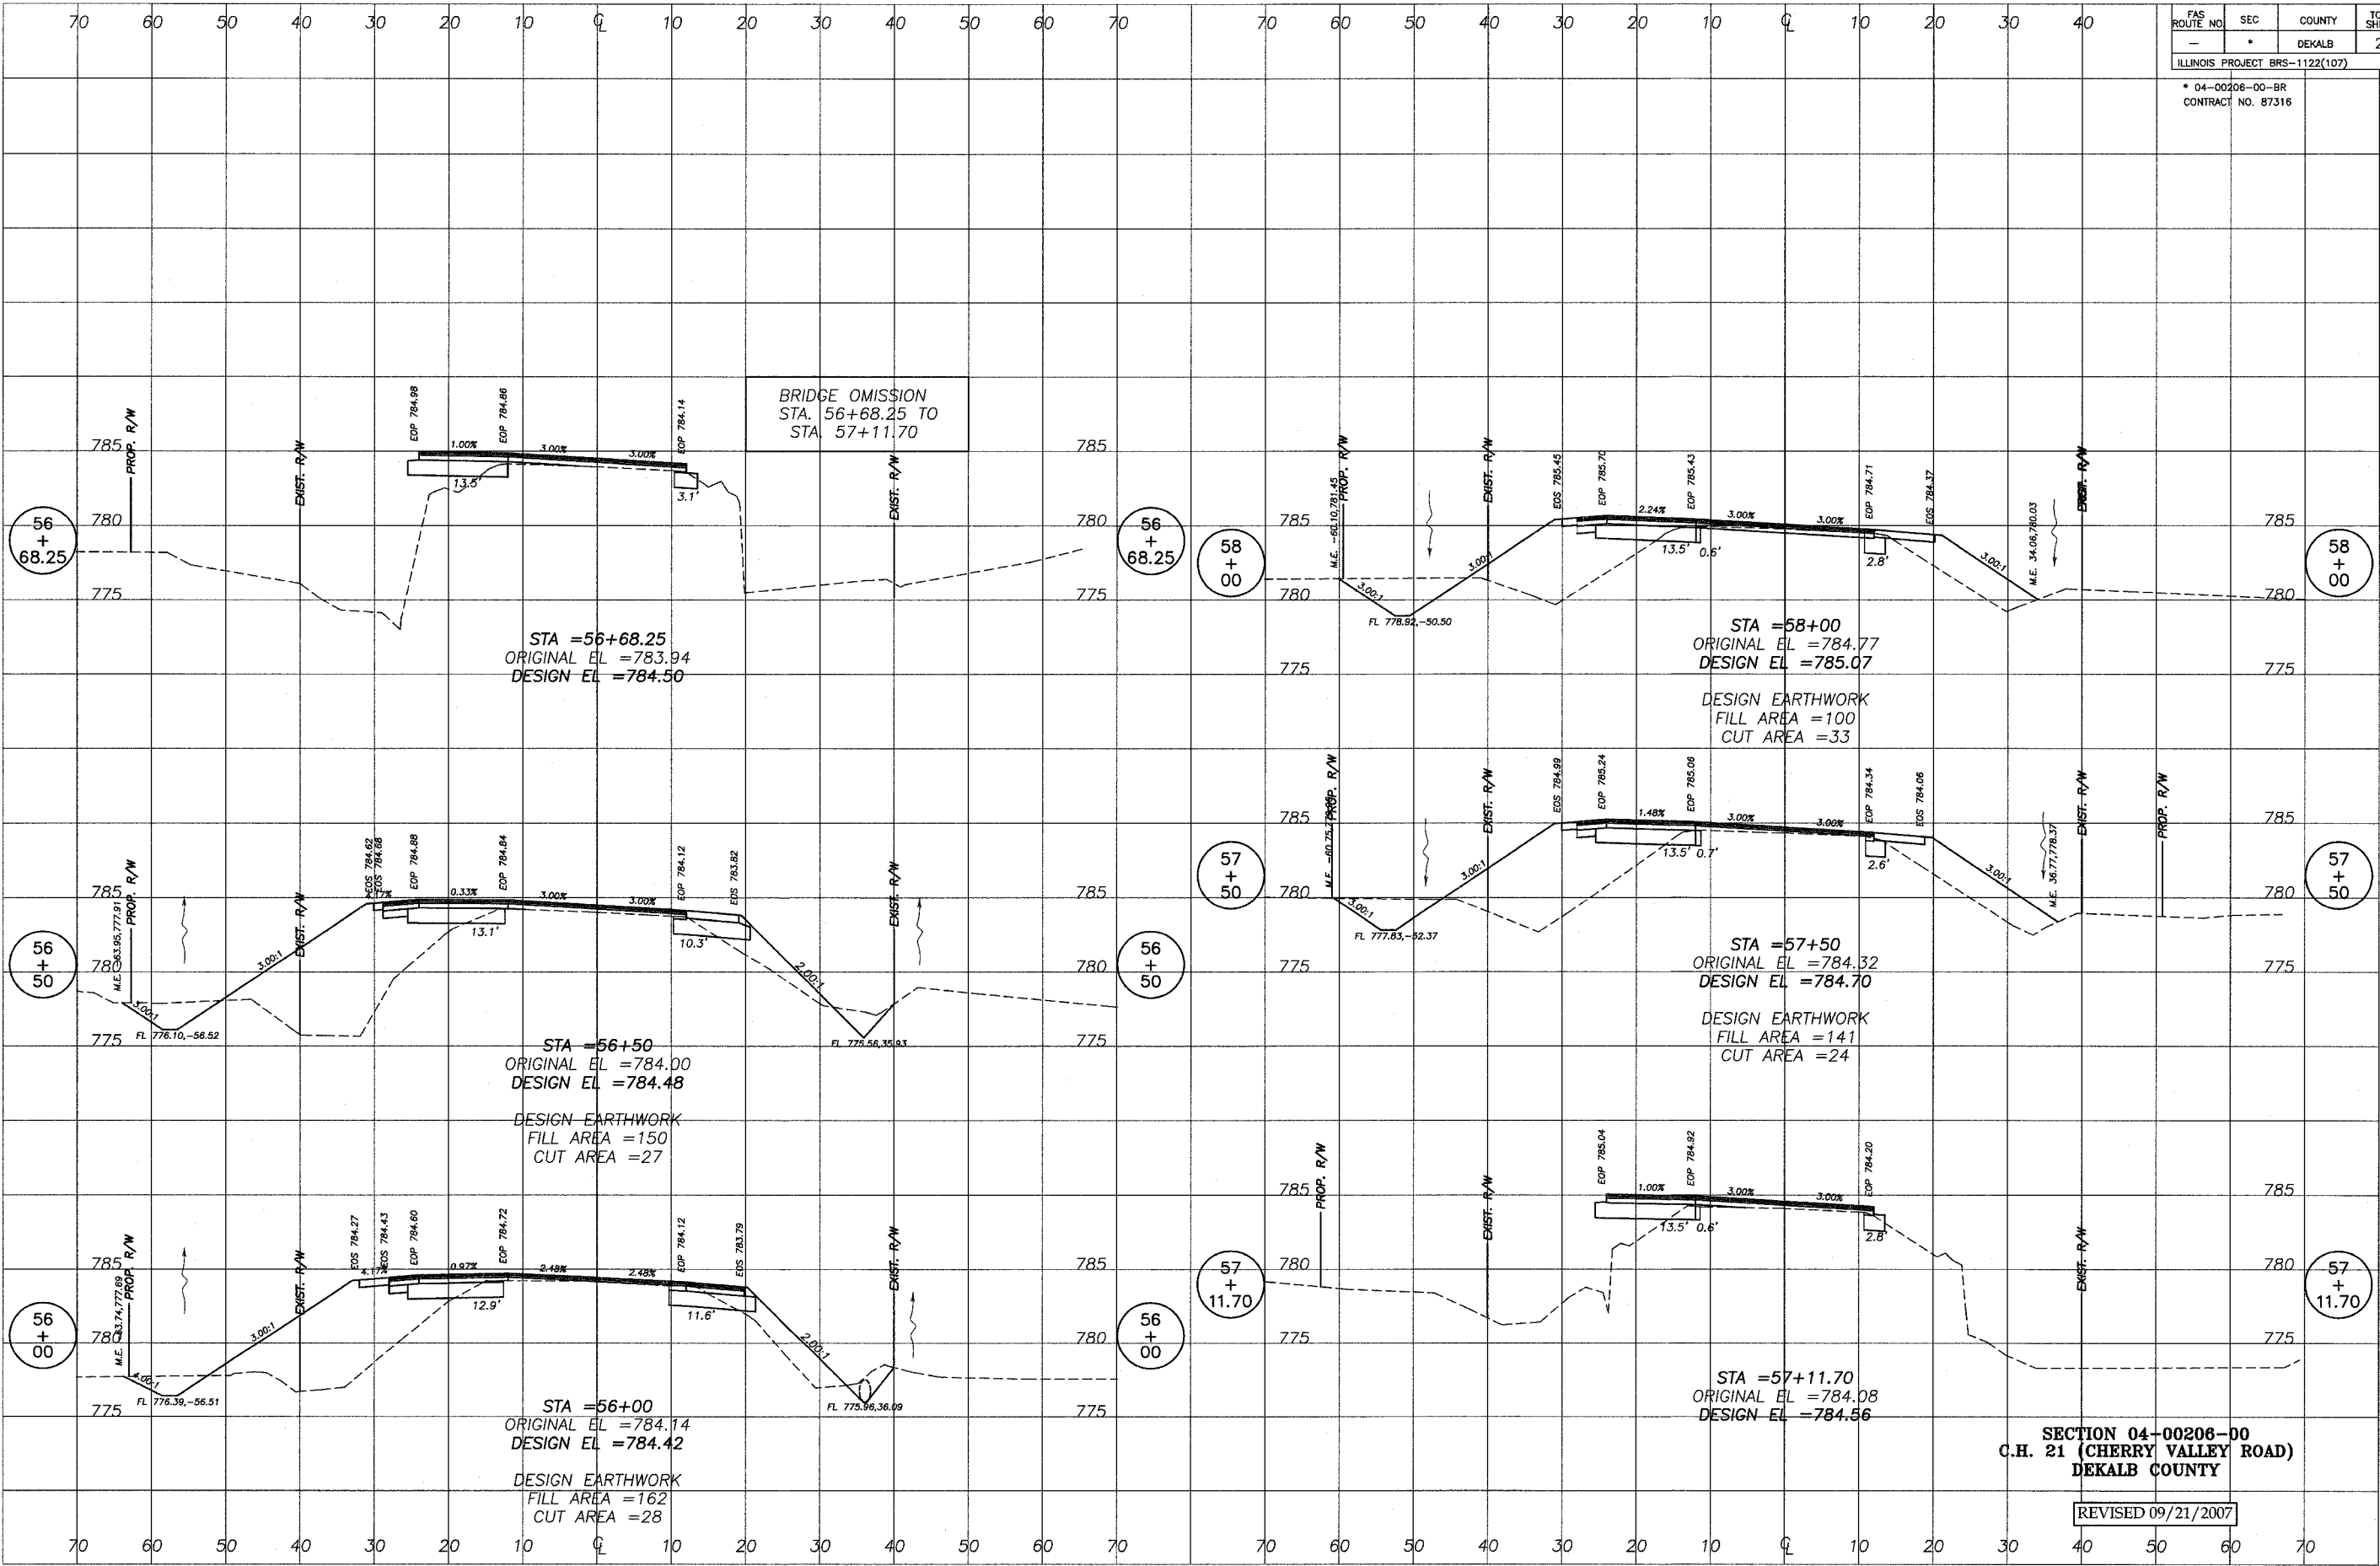

SECTION 04-00206-00
C.H. 21 (CHERRY VALLEY ROAD)
DEKALB COUNTY

REVISED 09/21/2007

696 TIMBER CREEK ROAD - P.O. BOX 486 - DIXON, IL 61021 - 815-288-2261
28 E. MARION - SUITE 3 - PRINCETON, IL 61356 - 815-879-4731
1778 WEST STATE ST. - SYCAMORE, IL 60178 - 815-895-5008
804 FREEDPORT RD. - STERLING, IL 61081 - (815) 626-4428
E-MAIL: info@wendlerengineering.com

WENDLER ENGINEERING SERVICES, INC.
Structural & Civil Engineers-Land Surveying-Environmental Services
Illinois Professional Design Firm No. 184-000848



1968 - 2007
AFTER
39
YEARS.
WE'RE STILL
"Turning Ideas...
Into Reality!"