

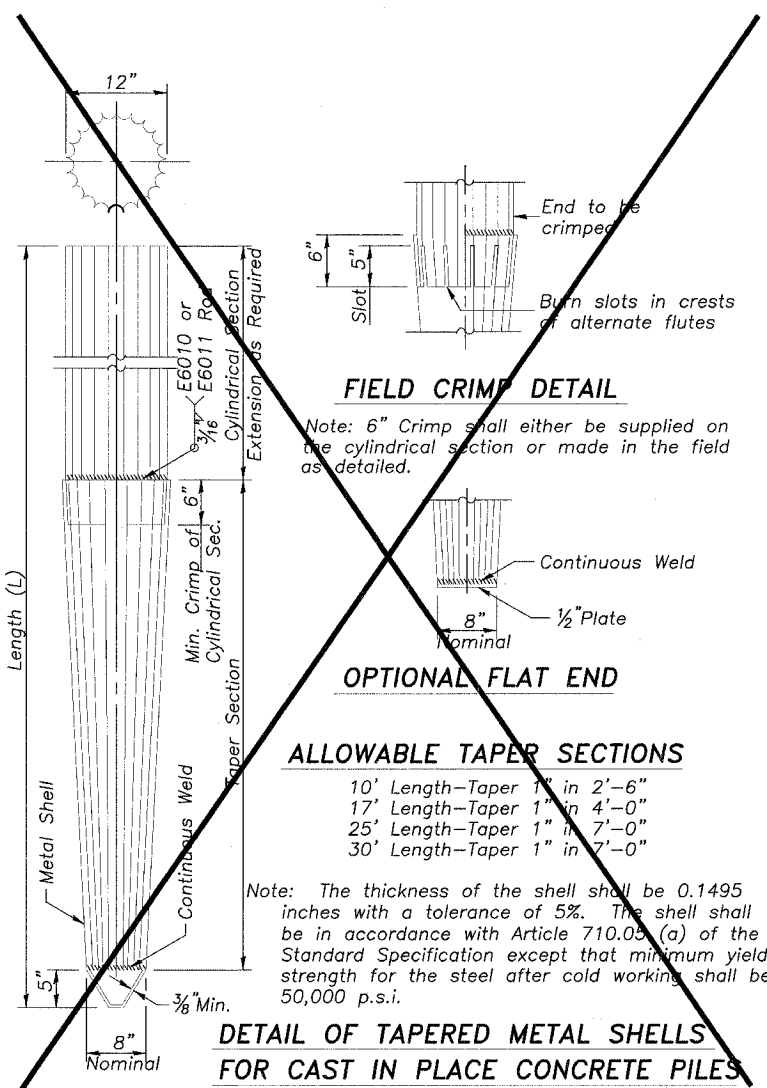



DETAIL OF PRECAST CONCRETE PILES

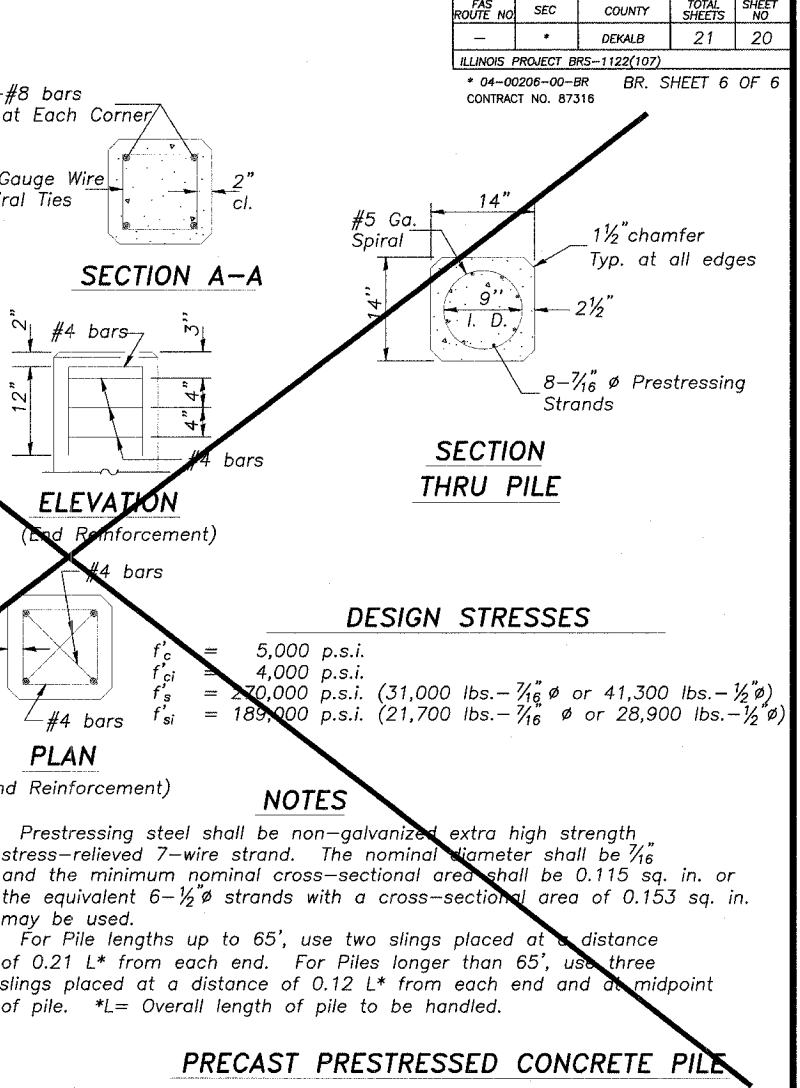


DETAIL OF TAPERED METAL SHELLS FOR CAST IN PLACE CONCRETE PILES

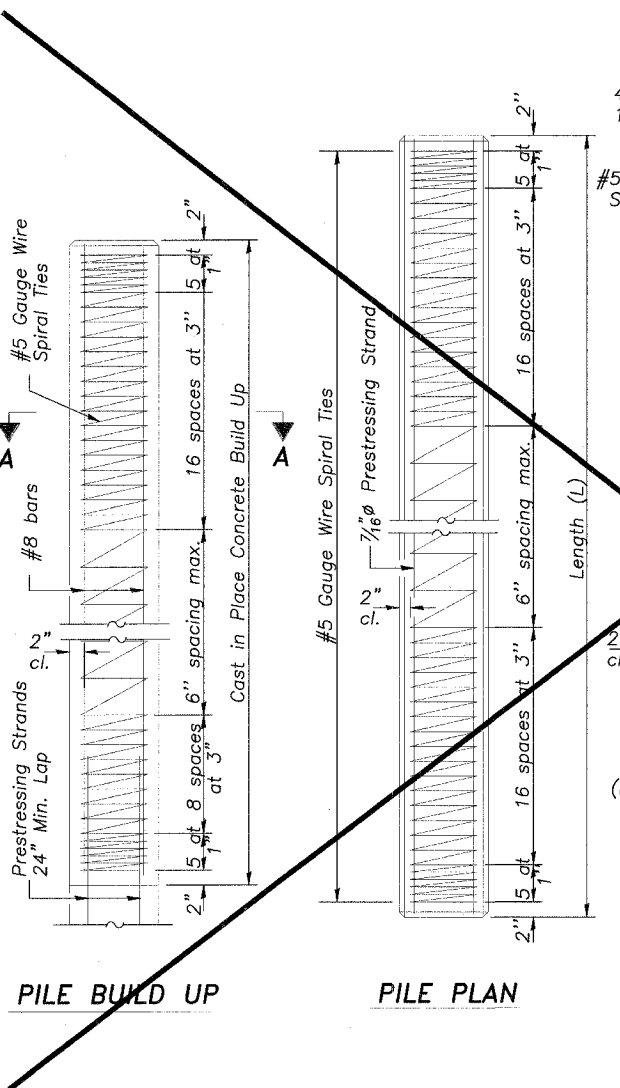


PRECAST PRESTRESSED CONCRETE PILE

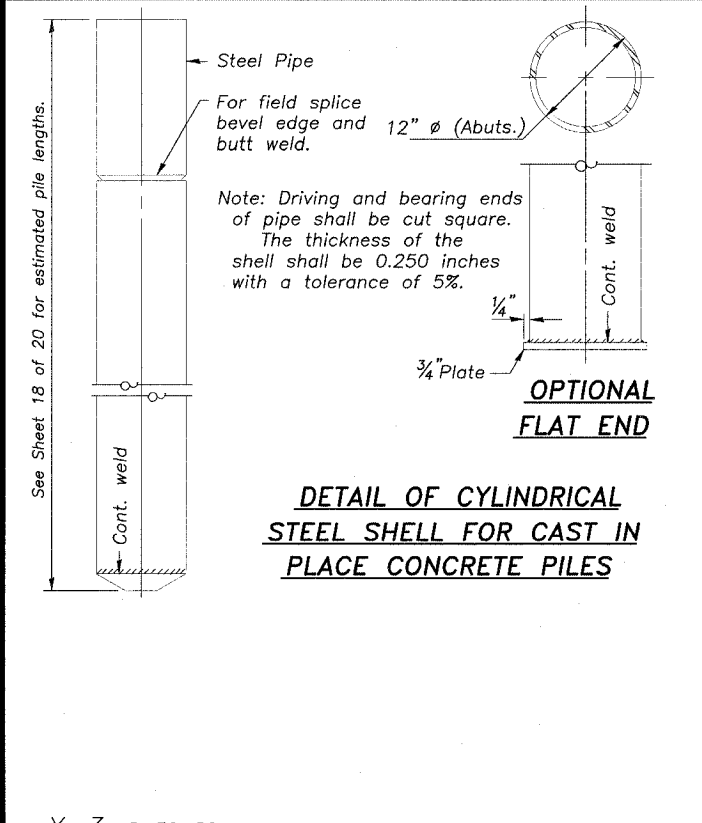

DETAIL OF CYLINDRICAL STEEL SHELL FOR CAST IN PLACE CONCRETE PILES

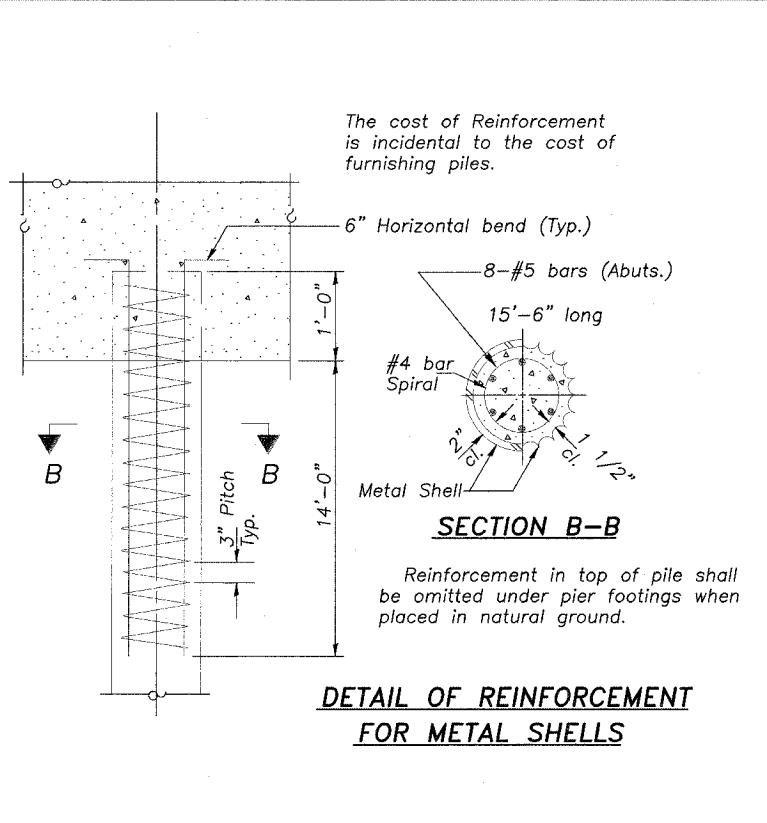

DETAIL OF REINFORCEMENT FOR METAL SHELLS

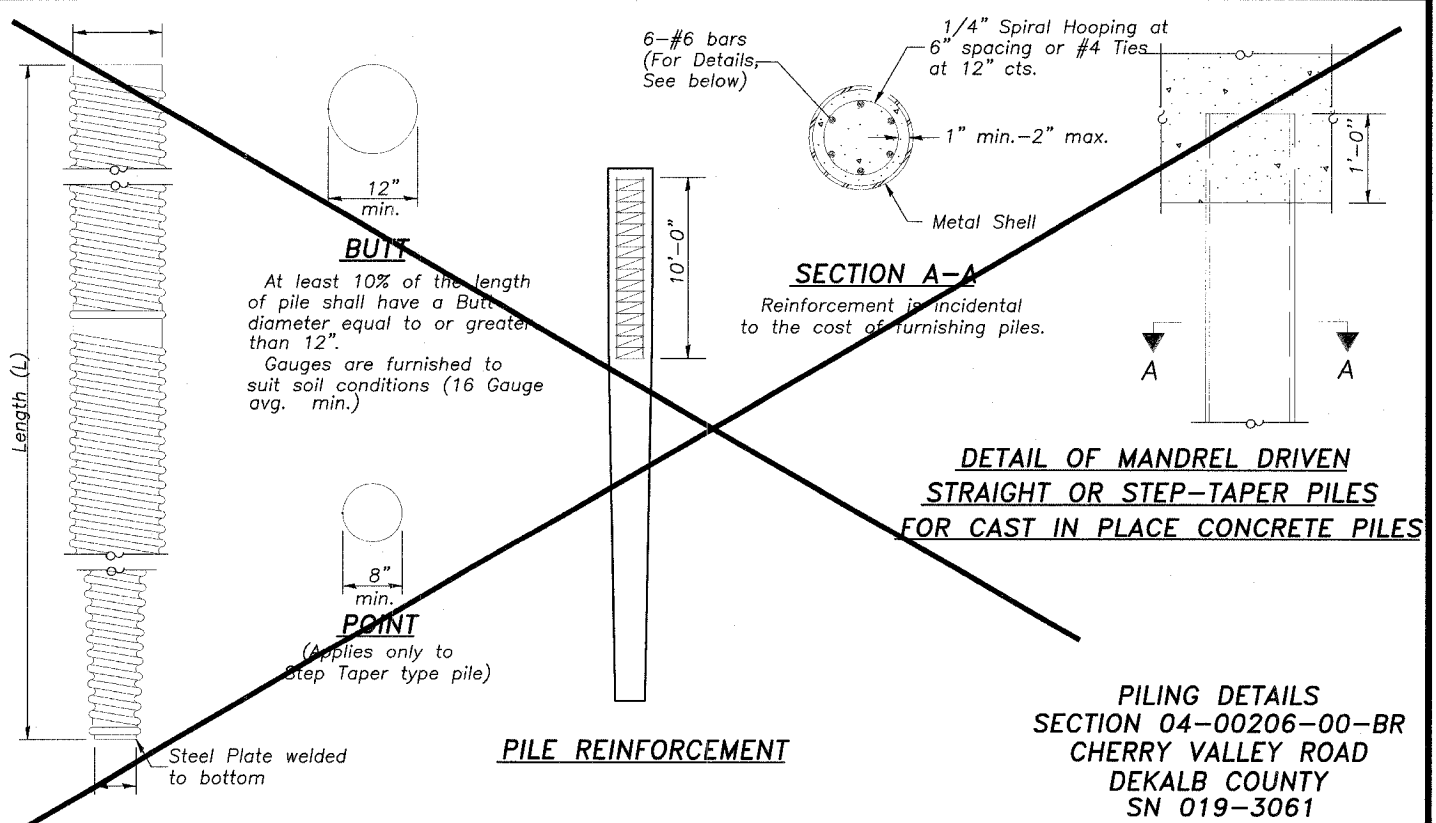

PILING DETAILS SECTION 04-00206-00-BR CHERRY VALLEY ROAD DEKALB COUNTY SN 019-3061