
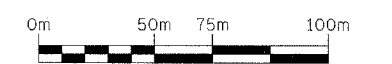


SEC. 29 & 32, T.10N., R.8E., 4th P.M.

RTE NO.	SECTION	COUNTY	TOTAL	SHEET #
FA 646	(Y)W-1, RS-3	PEORIA	142	31
STATION 13+600 TO STATION 15+714				

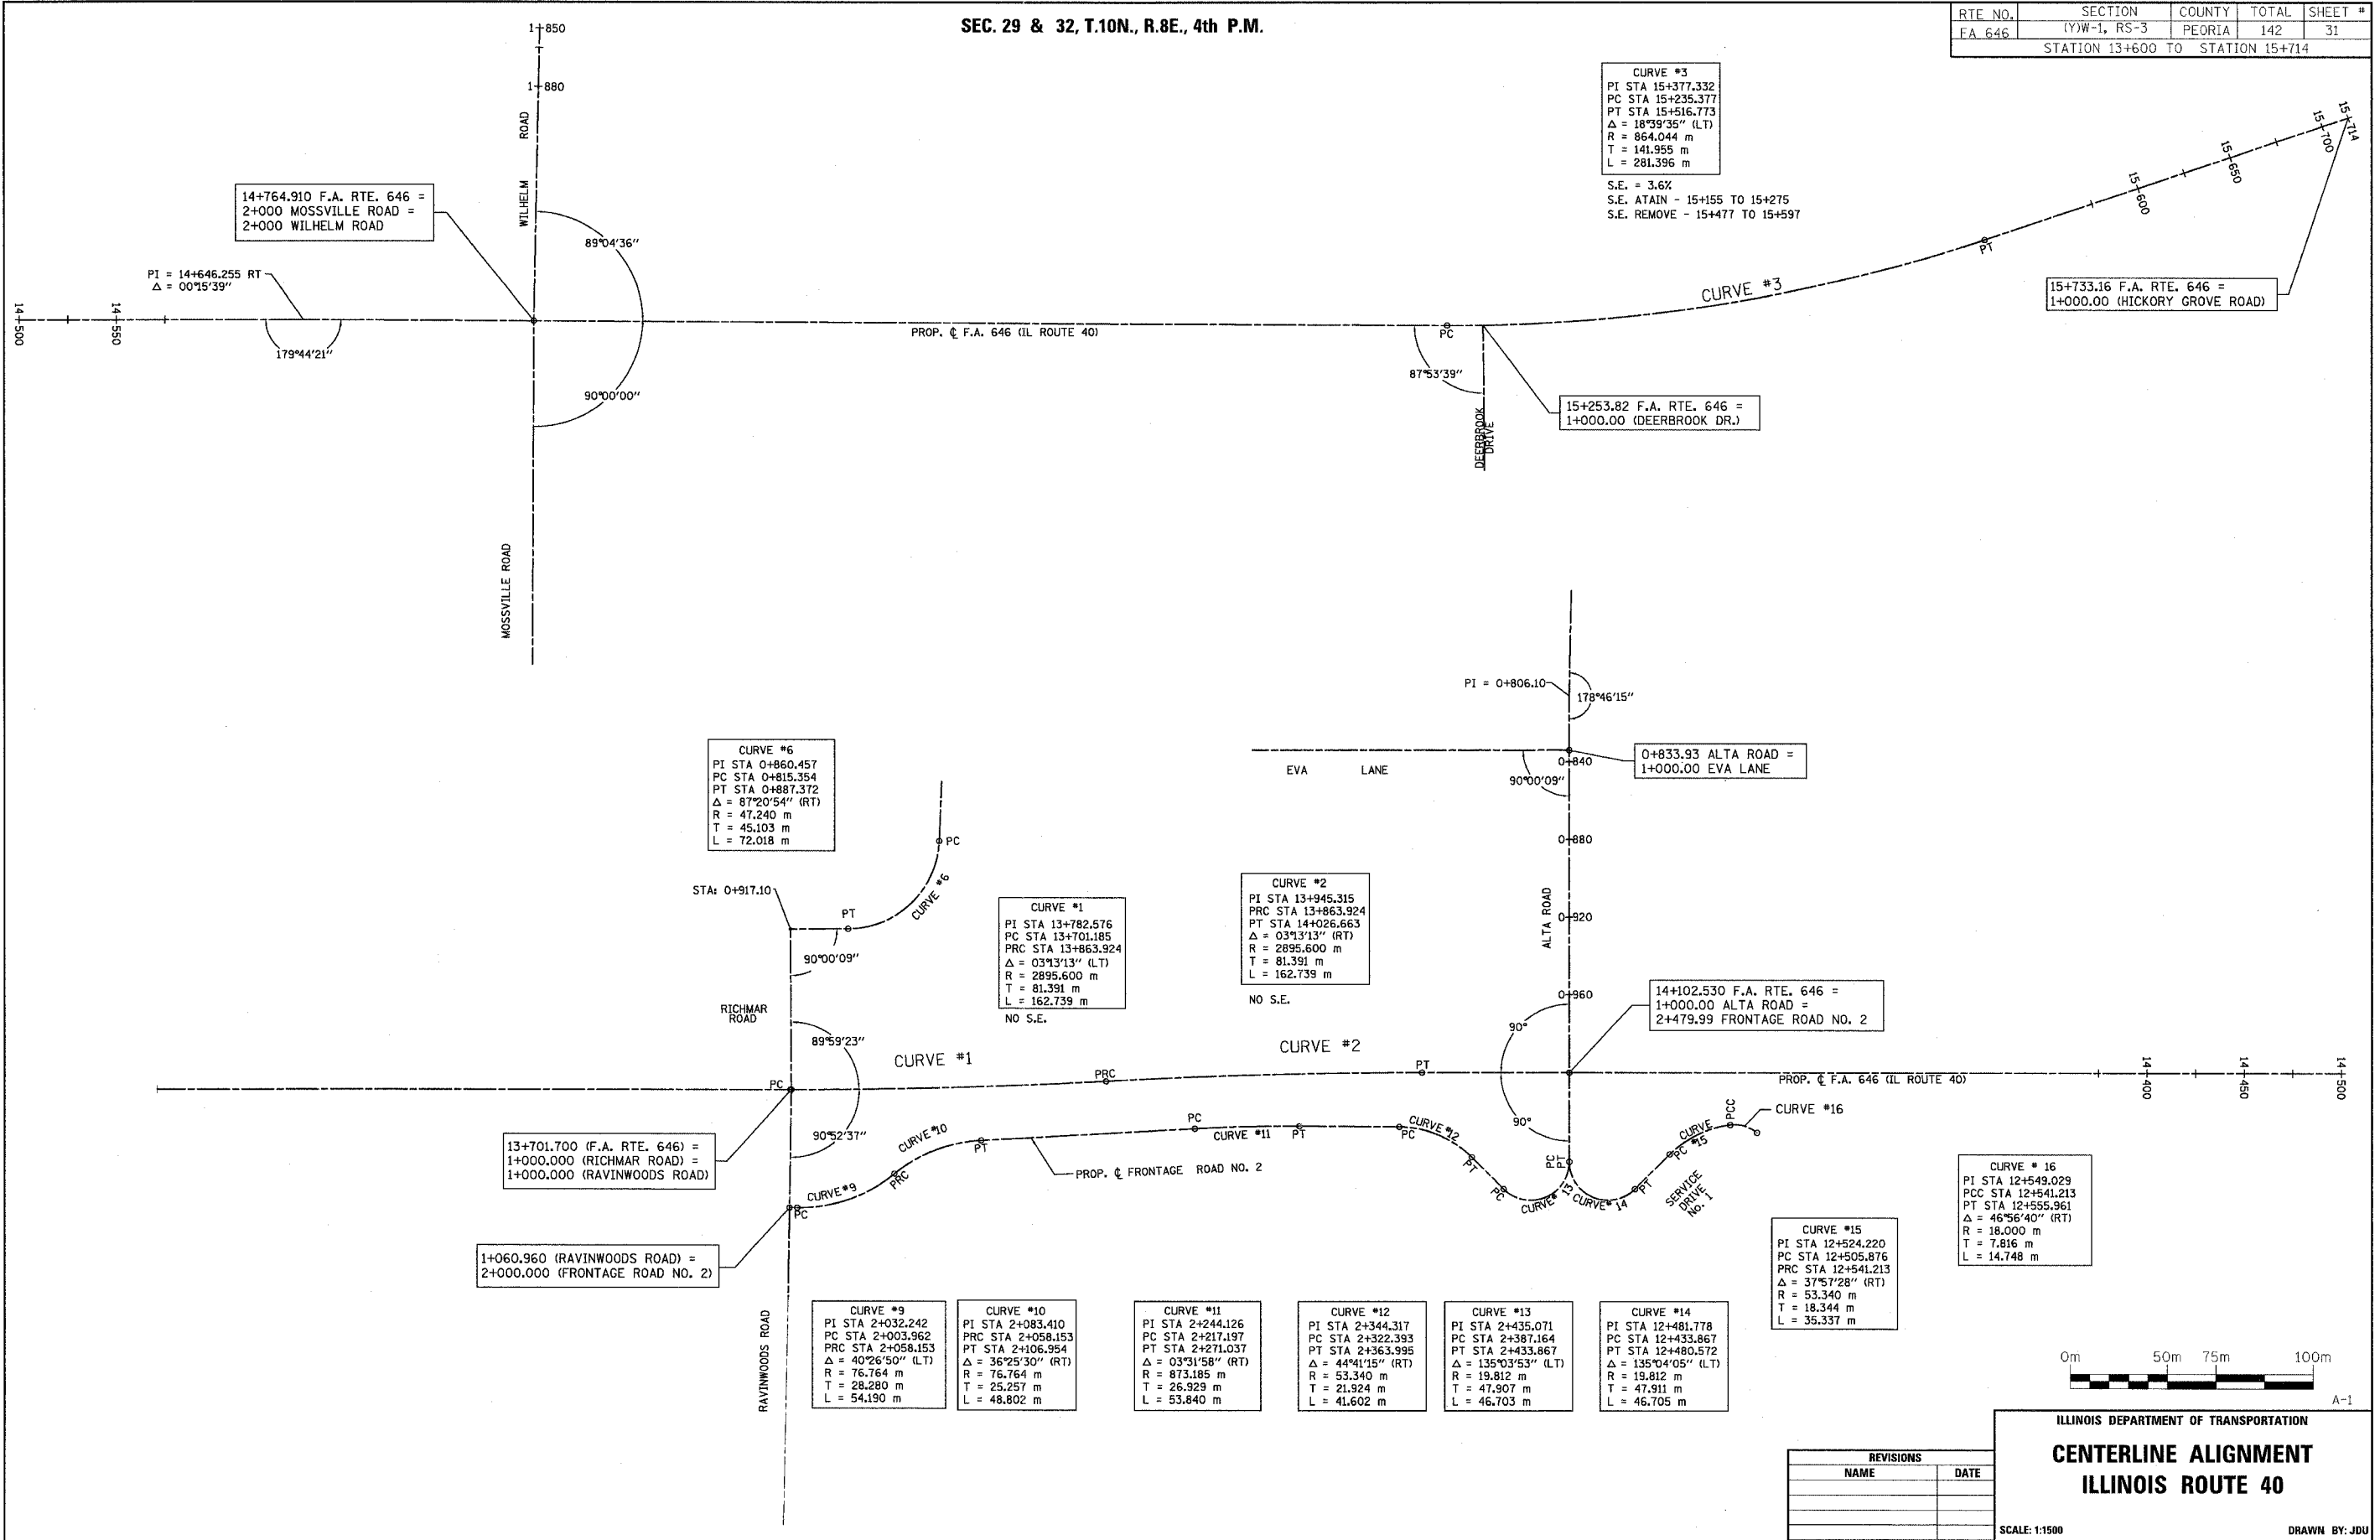

REVISIONS	
NAME	DATE

ILLINOIS DEPARTMENT OF TRANSPORTATION
CENTERLINE ALIGNMENT
ILLINOIS ROUTE 40
 SCALE: 1:1500
 DATE: 09/10/06
 DRAWN BY: JDU
 CHECKED BY: ECM