


RTE NO.	SECTION	COUNTY	TOTAL	SHEET #
FA 646	(Y)W-1, RS-3	PEORIA	142	76
STATION 0+775 TO STATION			0+950	

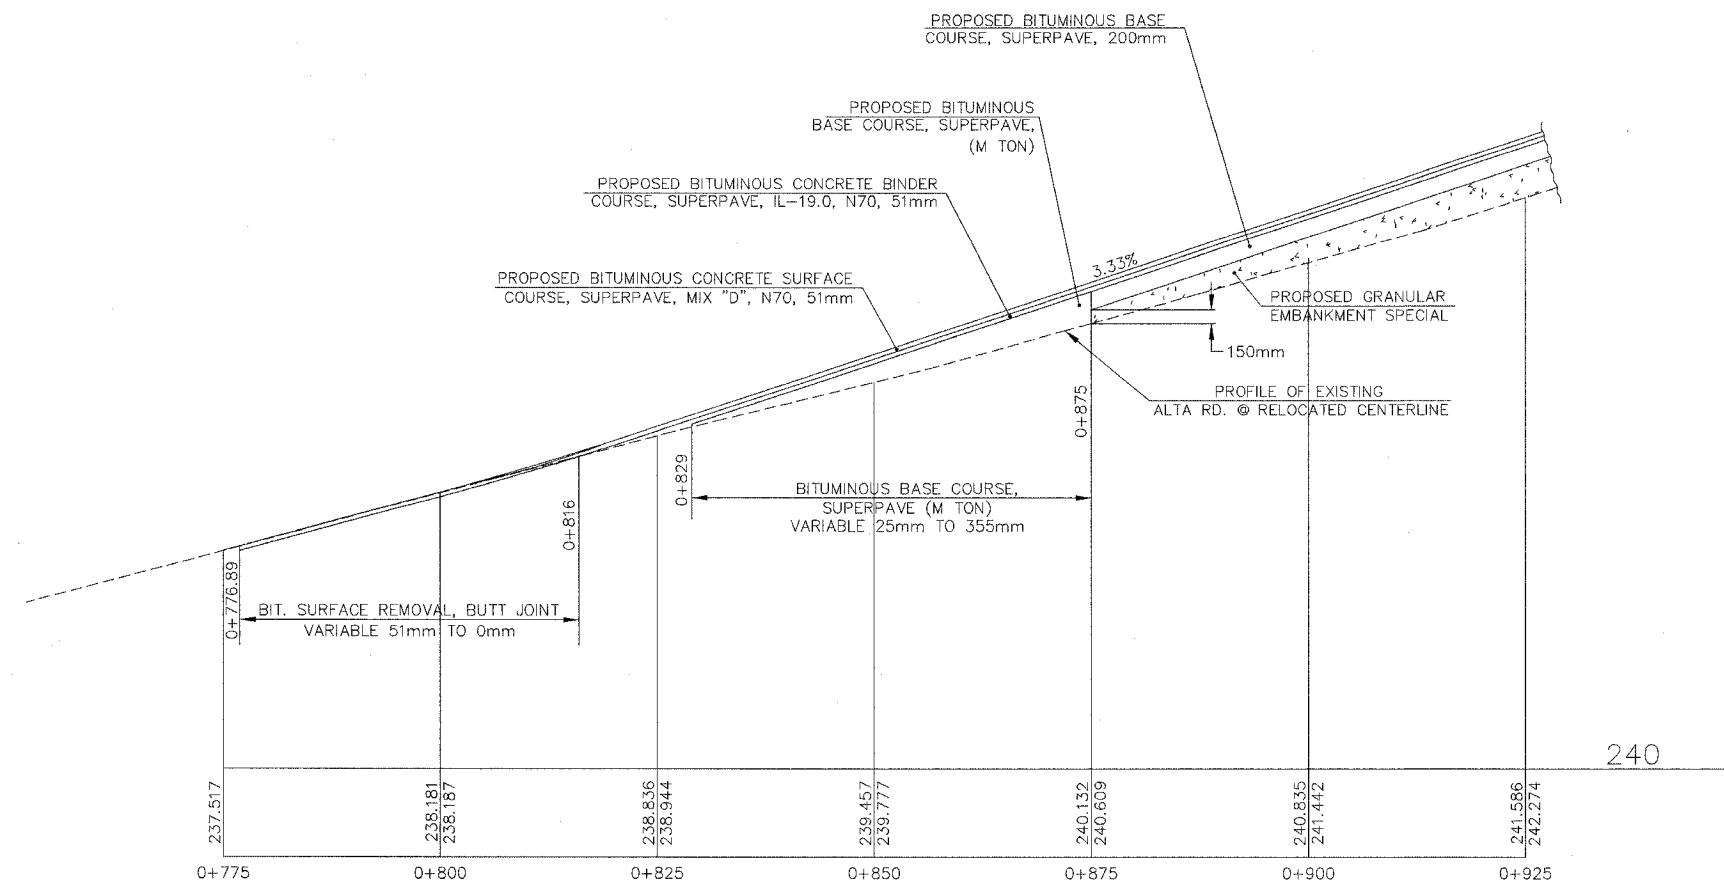

**CONSTRUCTION DETAILS
ALTA ROAD PROFILE**

P-18

ILLINOIS DEPARTMENT OF TRANSPORTATION

**CONSTRUCTION DETAILS
ALTA ROAD**

REVISIONS	
NAME	DATE

SCALE: 1:40-V
SCALE: 1:400-H
DATE: 09/01/06

DRAWN BY: JDU
CHECKED BY: ECM