

RTE NO.	SECTION	COUNTY	TOTAL	SHEET #
FA 646	(Y)W-1, RS-3	PEORIA	142	92
FRONTAGE RD. # 2 - STA. 2+030 TO STA. 2+430				
SERVICE DR. #1 - STA. 12+460 TO STA. 12+540				

RAISED REFLECTIVE PAVEMENT MARKERS (RRPM)



① ONE-WAY RRPM CRYSTAL MARKER AT 24.38 m CENTERS
 ② ONE-WAY RRPM CRYSTAL MARKER AT 12.19 m CENTERS
 ③ TWO-WAY RRPM AMBER MARKER AT 12.19 m
 ④ ONE-WAY RRPM AMBER MARKER AT 12.19 m

IL 40 CENTERLINE SPACING

PAVEMENT MARKING LEGEND

- ① 100 mm Yellow
- ② 100 mm White
- ③ 300 mm Yellow
- ④ (2) 100 mm Yellow
- ⑤ 200 mm White
- ⑥ 300 mm White
- ⑦ 600 mm White
- ⑧ Letters and Symbols
- ⑨ 150 mm White Skip Dash
- ⑩ 150 mm Yellow
- ⑪ 150 mm Yellow Skip Dash
- ⑫ 100 mm Yellow Skip Dash

SIGN PANEL ERECTION DETAILS
 REFER TO STANDARD 720006, MULTILANE HIGHWAYS, NONFREEWAYS.

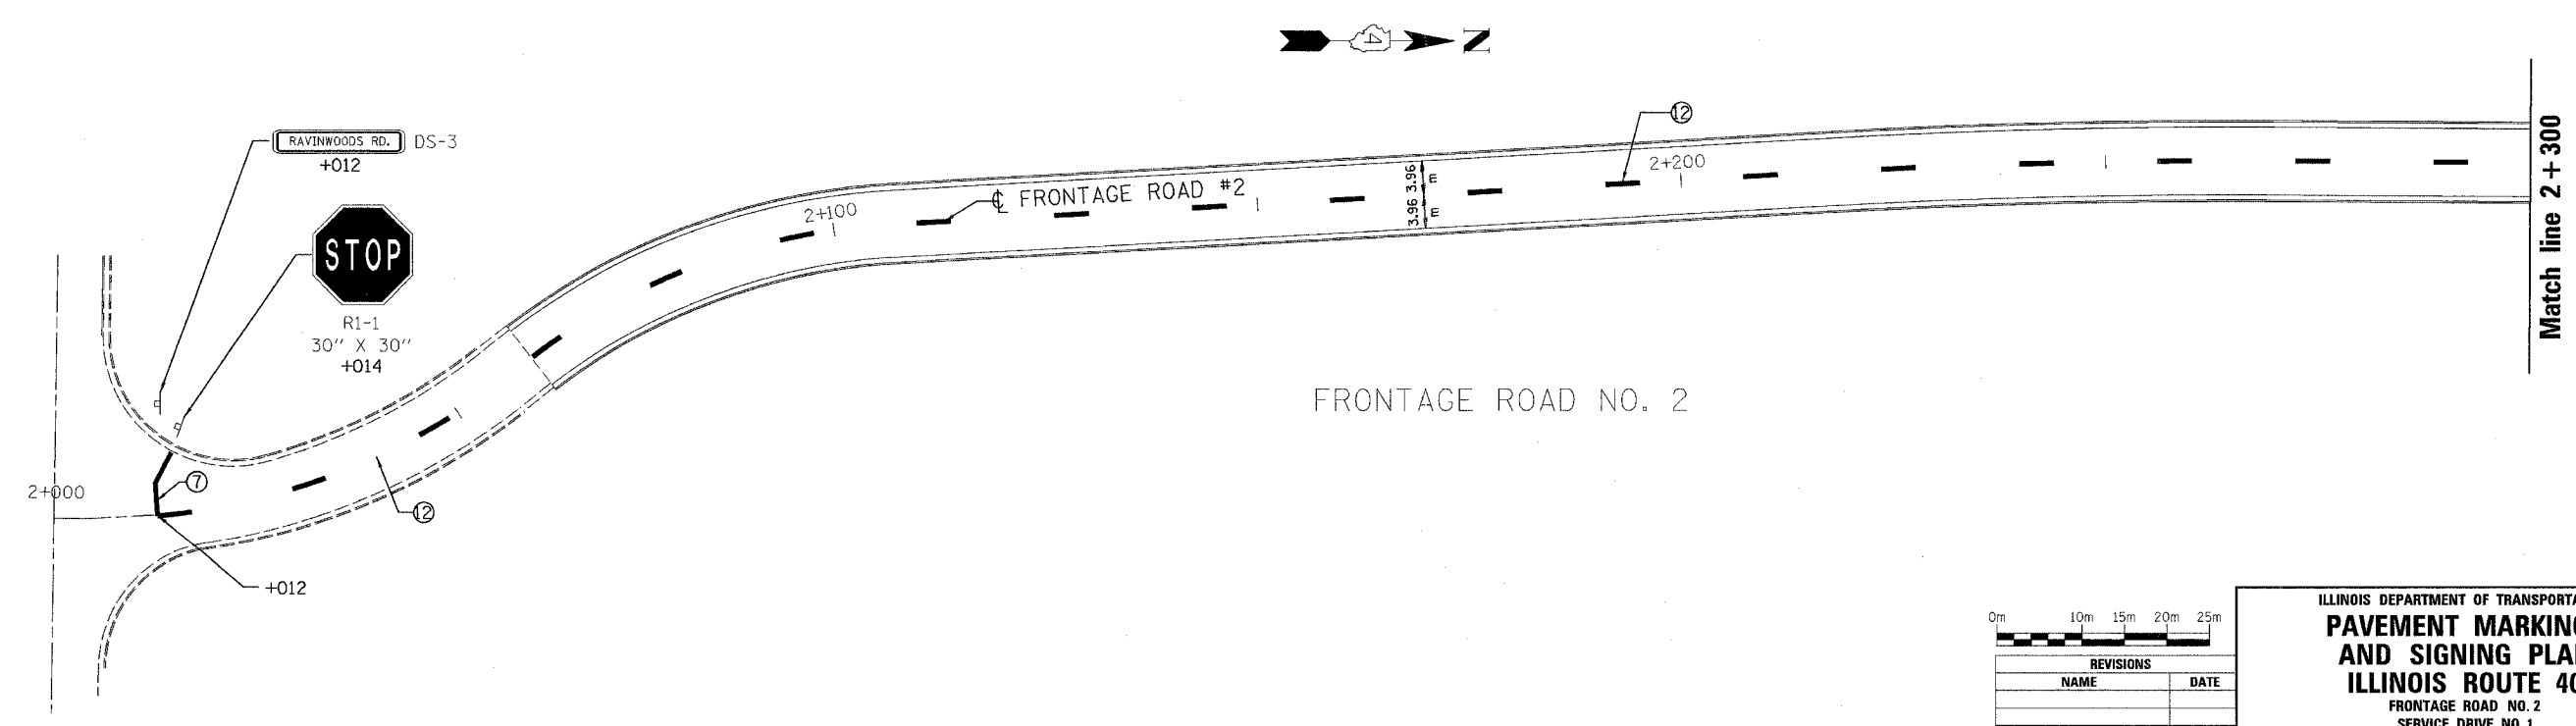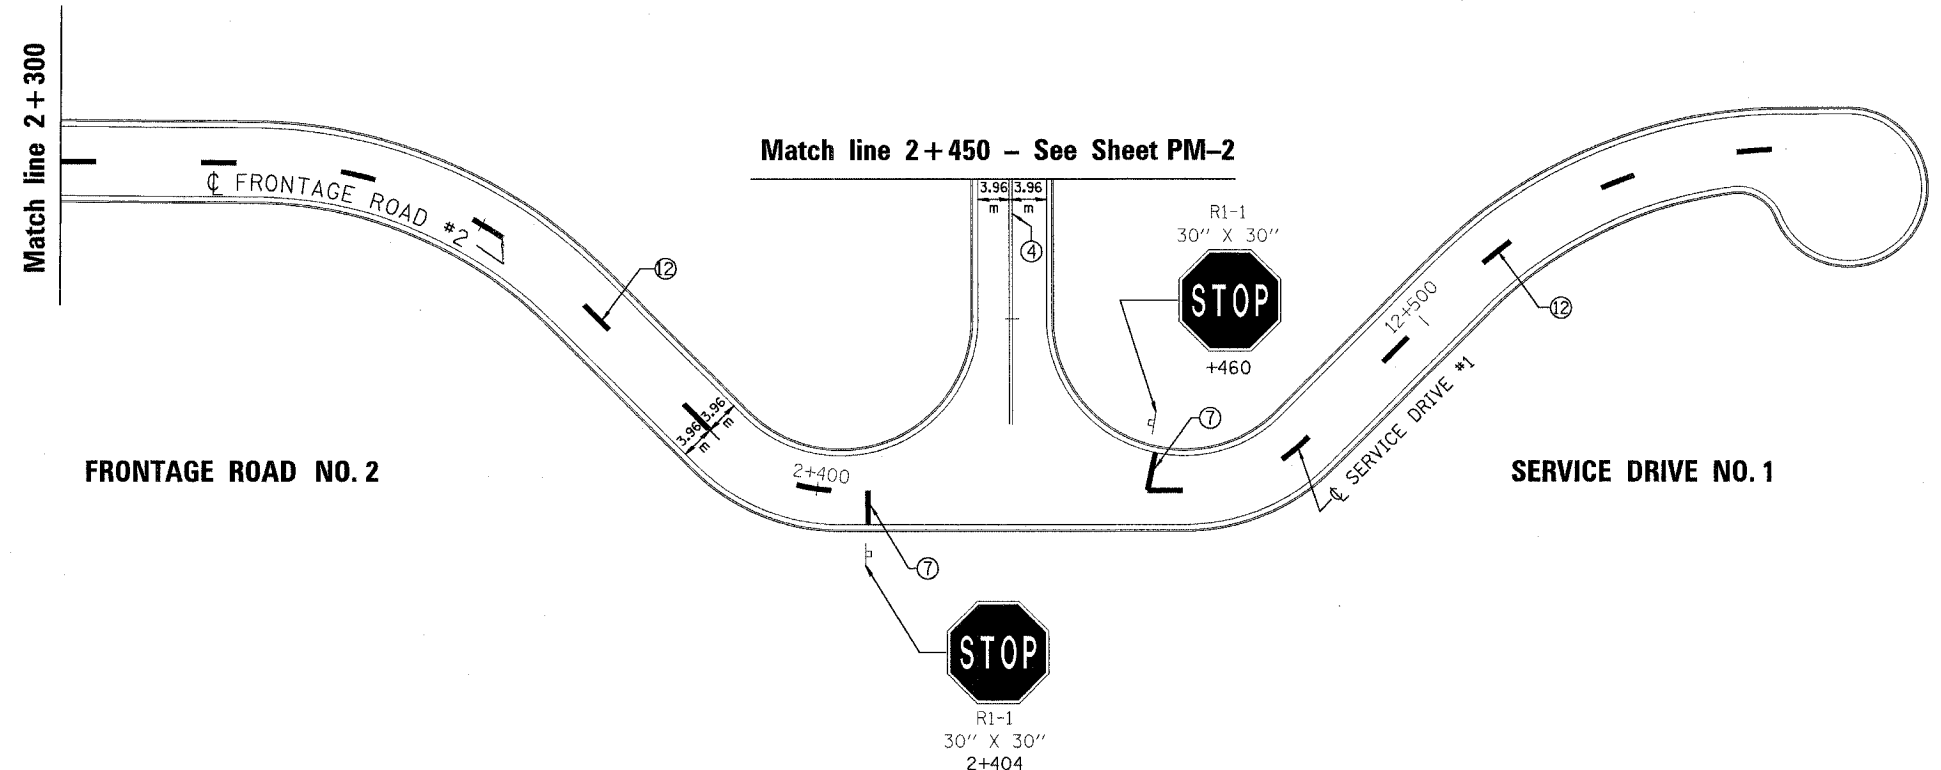

0m 10m 15m 20m 25m

REVISIONS	
NAME	DATE

ILLINOIS DEPARTMENT OF TRANSPORTATION
PAVEMENT MARKINGS AND SIGNING PLAN
 ILLINOIS ROUTE 40
 FRONTAGE ROAD NO. 2
 SERVICE DRIVE NO. 1

SCALE: 1:400
 DATE: 09/10/06

DRAWN BY: JDU
 CHECKED BY: ECM