
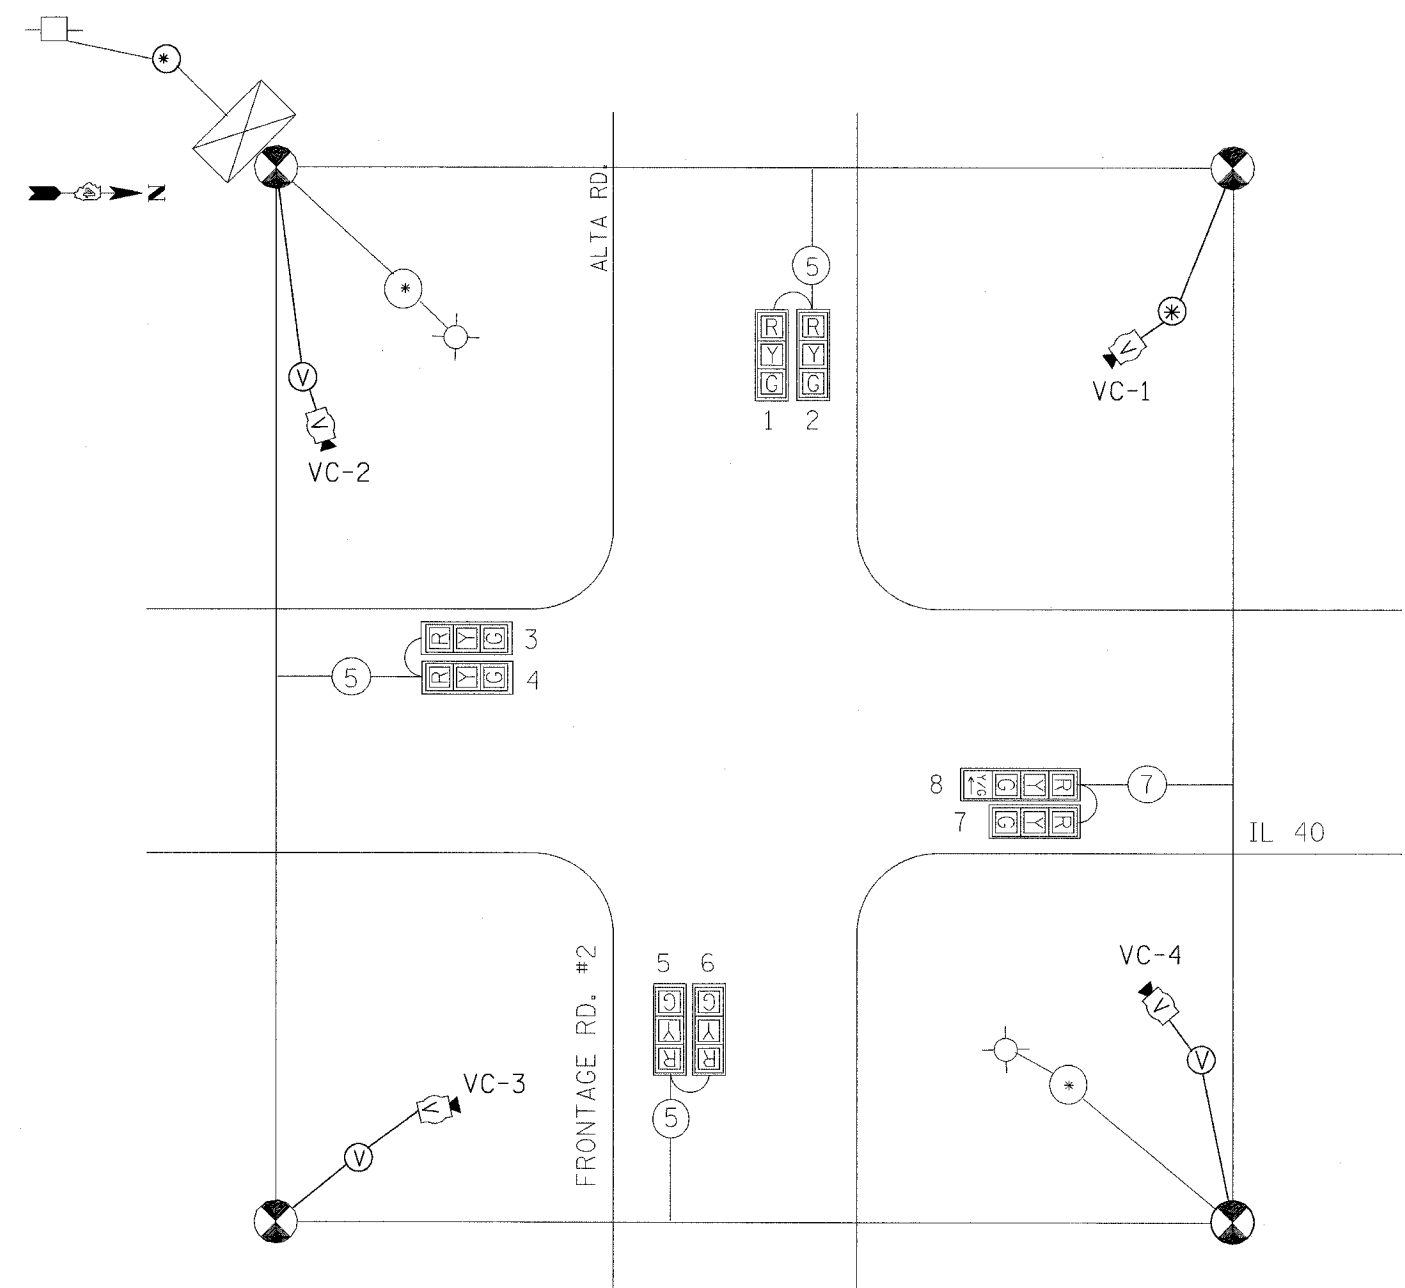


F.A. RTE.	SECTION	COUNTY	TOTAL SHEETS	SHEET NO.
646	(Y)W-1, RS-2	PEORIA	142	94B
STA.		TO STA.		
FED. ROAD DIST. NO. 4		ILLINOIS FED. AID PROJECT		
CONT. #88548				

TEMPORARY TRAFFIC SIGNAL LEGEND

- TEMP. CONTROLLER (EXISTING MAY BE USED)
- TEMP. SERVICE INSTALLATION
- TEMP. 3-SECTION SIGNAL HEAD WITH BACKPLATE
- TEMP. 3-SECTION SIGNAL HEAD
- 5C NO. 14 SIGNAL CABLE
- (1/C NO. 6) X 3
- TEMP. VIDEO DETECTION CABLE
- TEMP. LUMINAIRE, 400W, HPS, PHOTOCELL CONTROL
- TEMP. WOOD POLE
- TEMP. VIDEO CAMERA (USE PROPOSED SYSTEM)

TEMPORARY PHASE DESIGNATION DIAGRAM

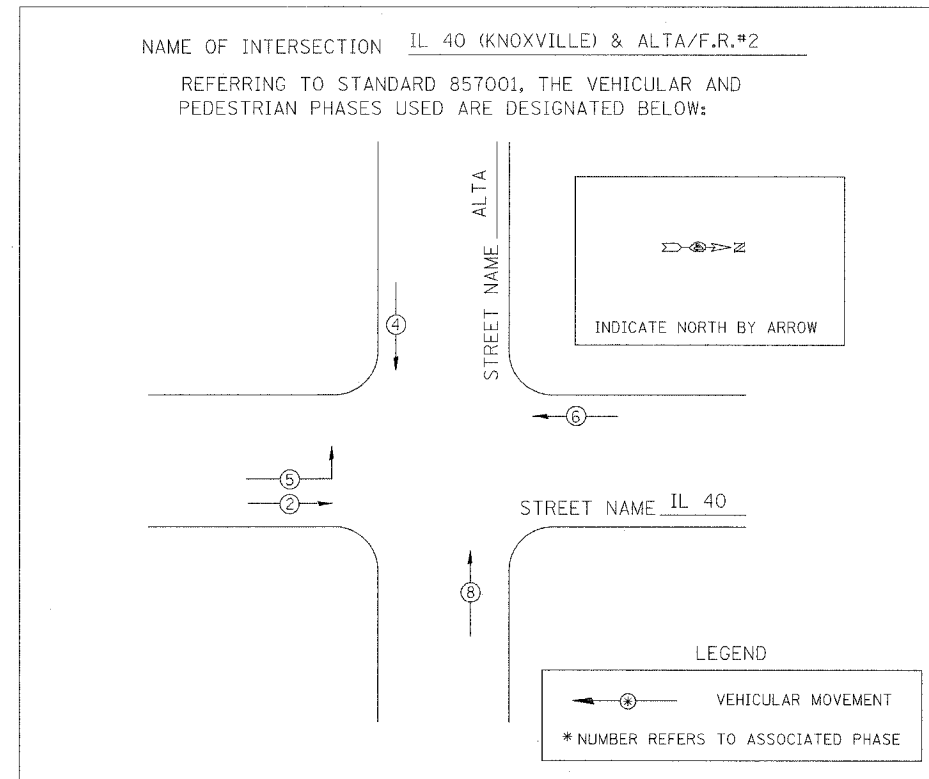

\$\$\$DATE\$\$\$  
\*DGN-ONLY\*

REVISIONS	
NAME	DATE

ILLINOIS DEPARTMENT OF TRANSPORTATION

TEMP. CABLE AND PHASE DIAGRAM  
IL 40 (KNOXVILLE) & ALTA/FR #2  
PEORIA  
PEORIA COUNTY

SCALE: VERT. \_\_\_\_\_  
HORIZ. \_\_\_\_\_

DATE \_\_\_\_\_ DRAWN BY \_\_\_\_\_  
CHECKED BY \_\_\_\_\_