


UNLESS ELEVATIONS ARE SHOWN:  
ALL UTILITY LOCATIONS ON THE CROSS SECTIONS ARE BASED ON  
THE APPROXIMATE DEPTH SUPPLIED BY THE UTILITY COMPANY.

TOPSOIL EXCAVATION QUANTITIES DO  
NOT INCLUDE THE STOCKPILE LOCATED  
AT STA. 14+240 TO 14+295

RTE NO.	SECTION	COUNTY	TOTAL	SHEET #
FA 646	(Y)W-1, RS-3	PEORIA	142	118

STATION 12+495 TO STATION 12+540

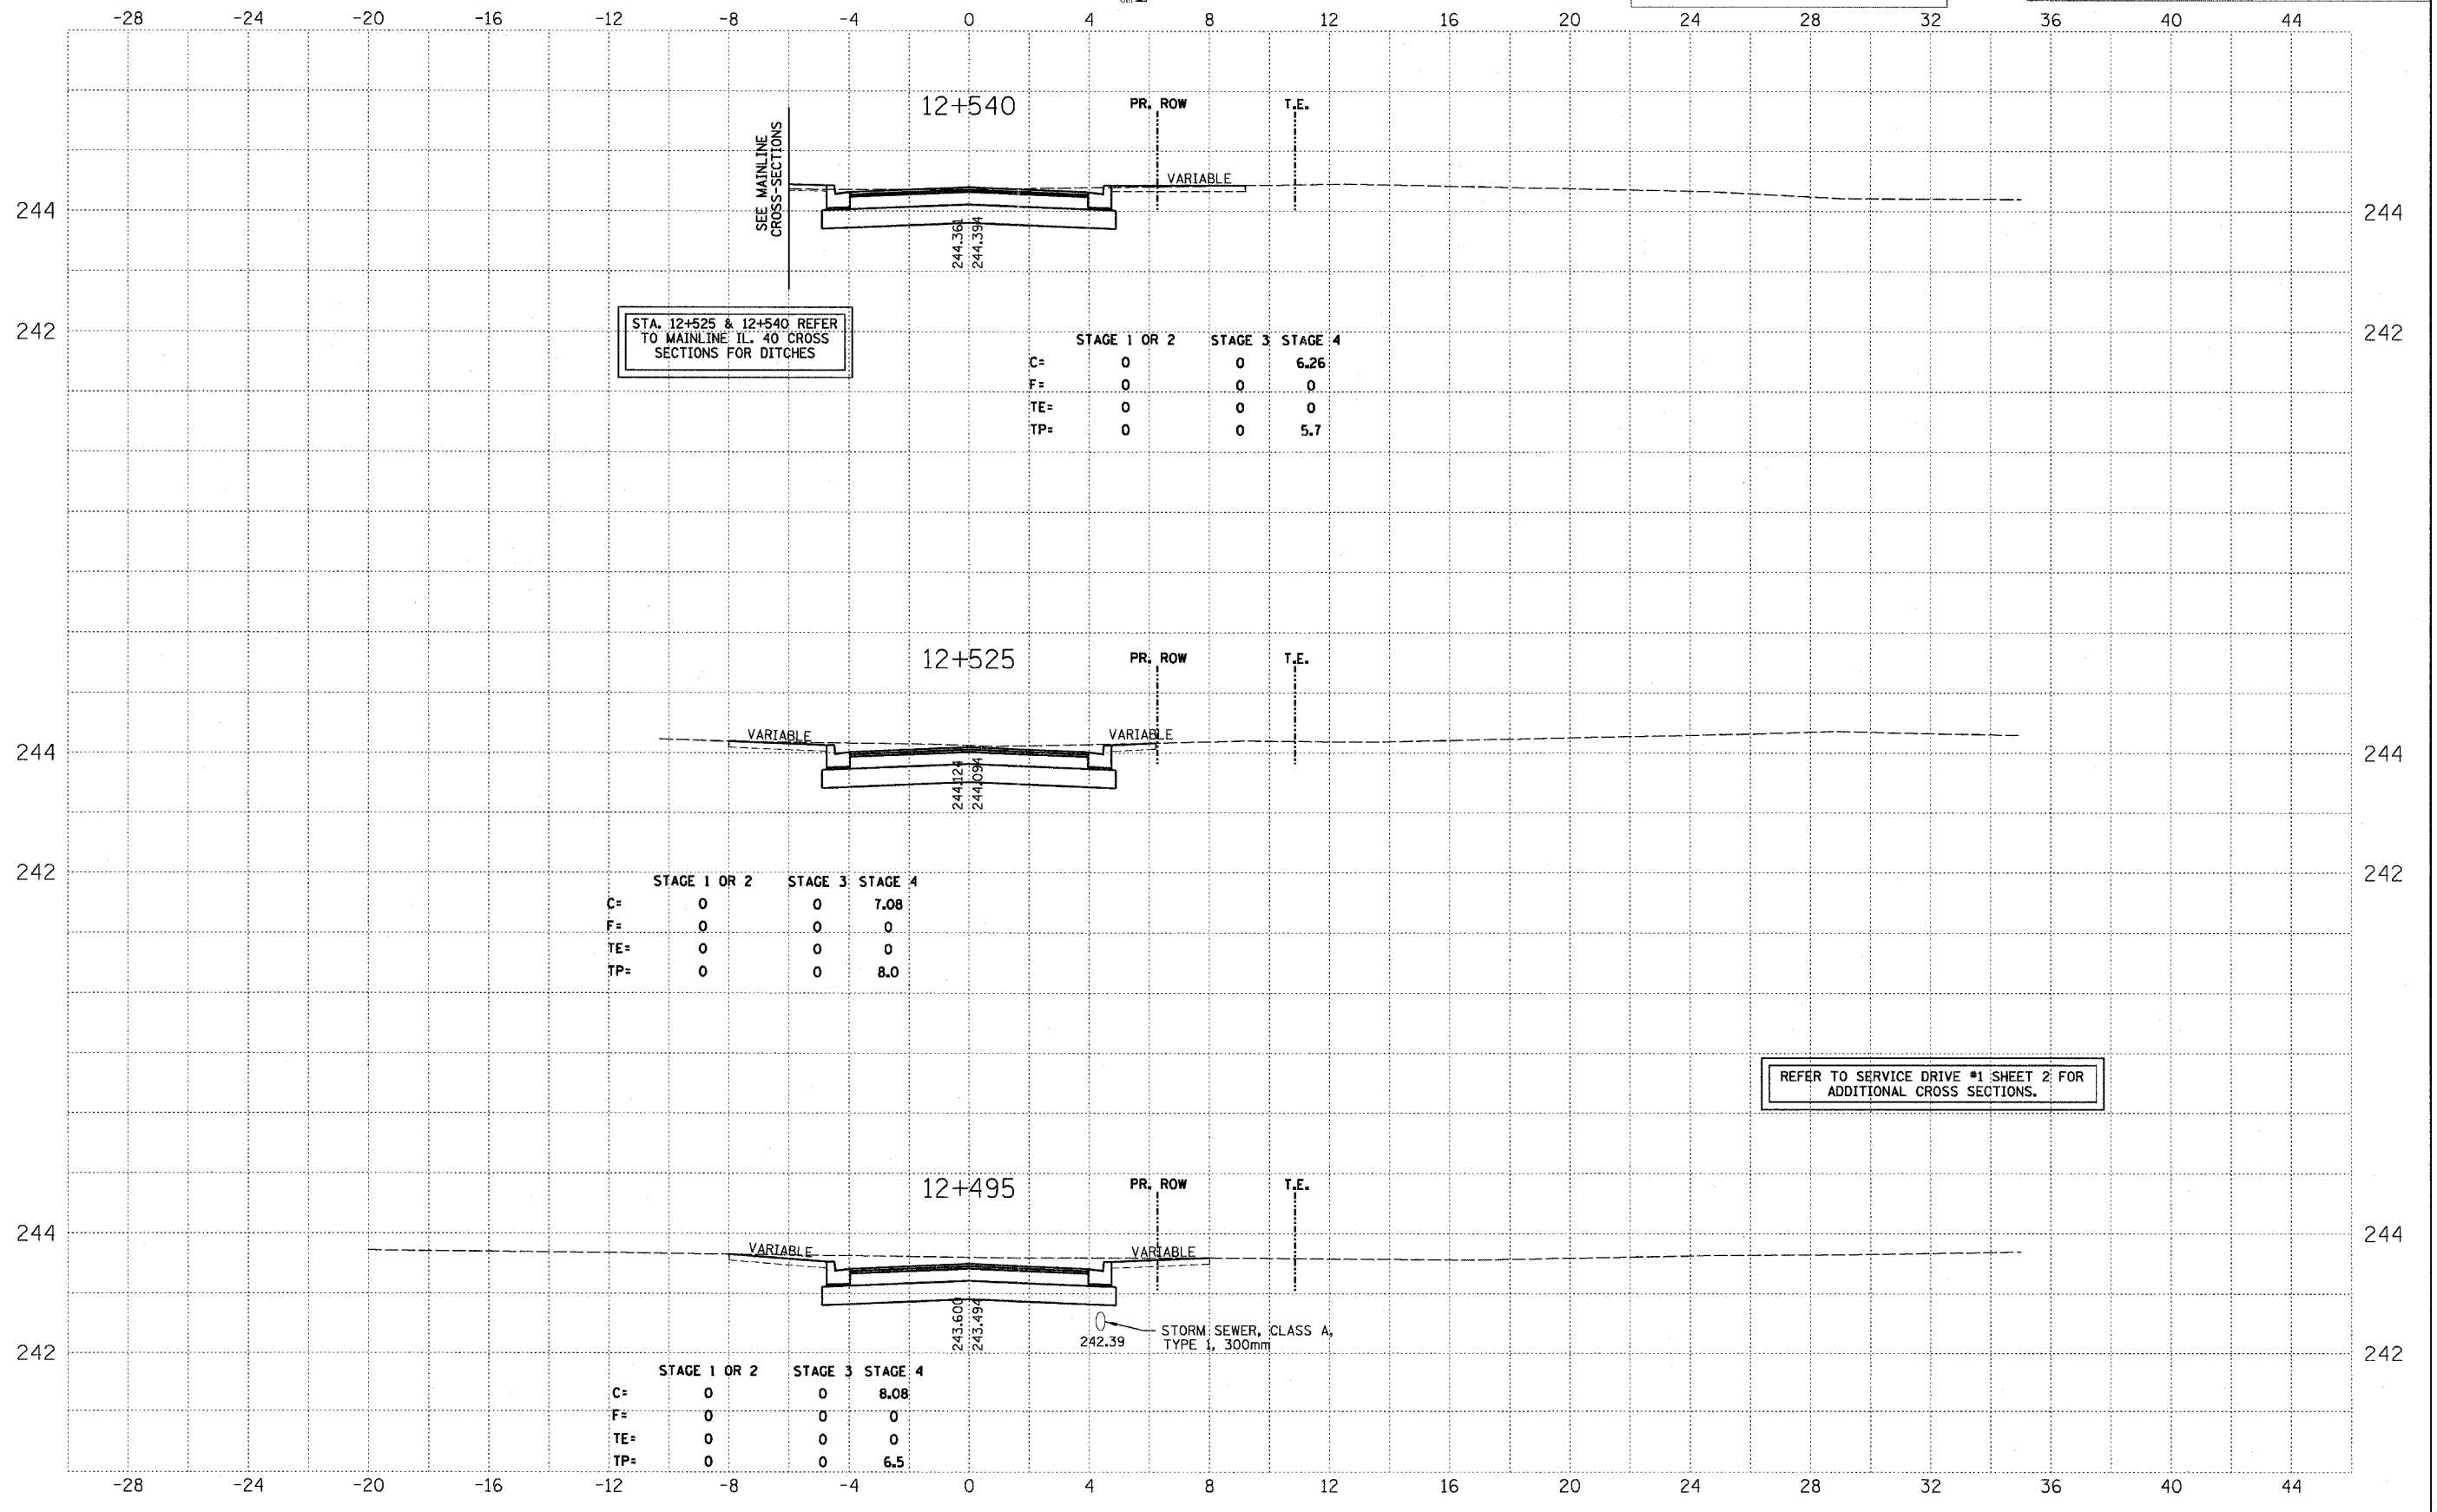

STA. 12+525 & 12+540 REFER  
TO MAINLINE IL. 40 CROSS  
SECTIONS FOR DITCHES

	STAGE 1 OR 2	STAGE 3	STAGE 4
C=	0	0	6.26
F=	0	0	0
TE=	0	0	0
TP=	0	0	5.7

	STAGE 1 OR 2	STAGE 3	STAGE 4
C=	0	0	7.08
F=	0	0	0
TE=	0	0	0
TP=	0	0	8.0

REFER TO SERVICE DRIVE #1 SHEET 2 FOR  
ADDITIONAL CROSS SECTIONS.

STORM SEWER, CLASS A,  
TYPE 1, 300mm