


F.A.P. RTE.	SECTION	COUNTY	TOTAL SHEETS	SHEET NO.
310	(41-A)BR	McDONOUGH	58	11
STA.		TO STA.		
FED. ROAD DIST. NO.		ILLINOIS FED. AID PROJECT		


BENCH MARK:

A CHISELED SQUARE ON THE SOUTHWEST WINGWALL OF EXISTING S.N. 055-0007, ELEVATION 620.90.

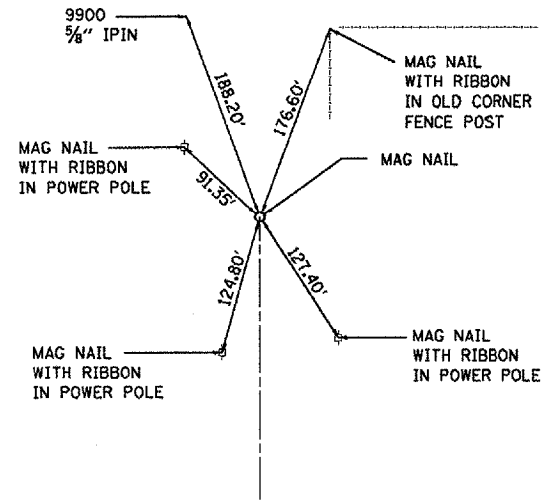


POT STA. 561+70.00

NOT TO SCALE

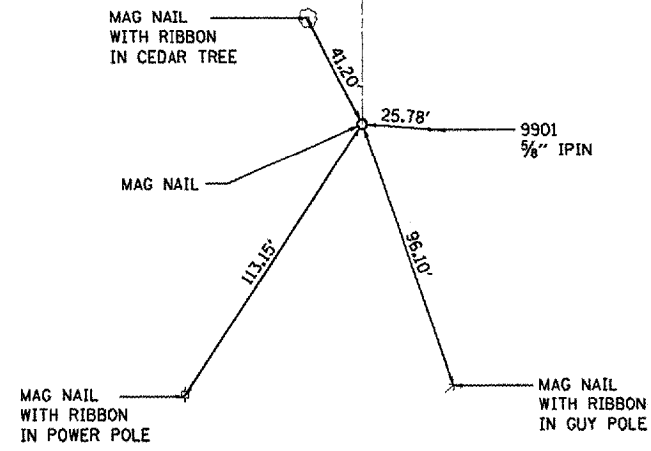


POT STA. 572+70.00

NOT TO SCALE

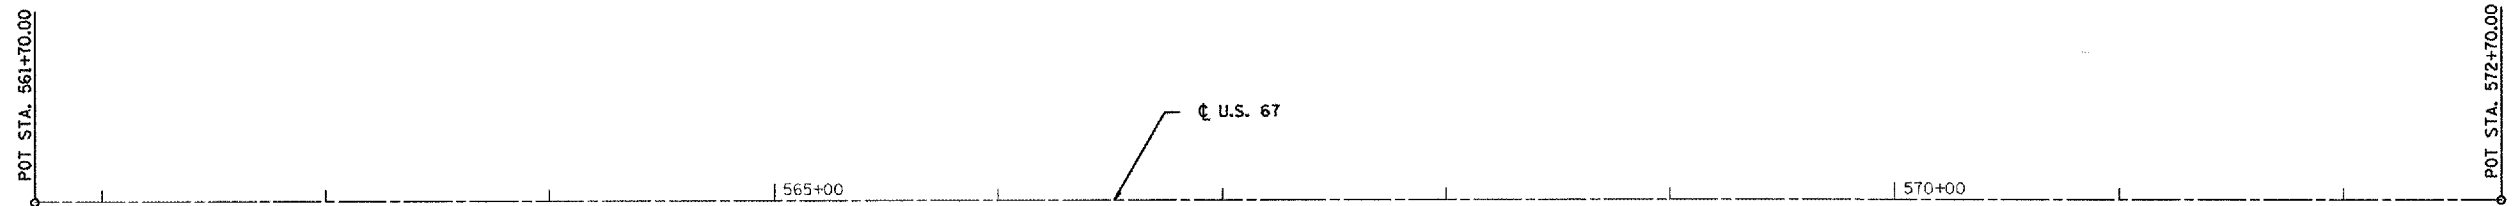

PLOT DATE = 8/2/2006
 PLOT SCALE = 1" = 40'
 USER NAME = hndalton

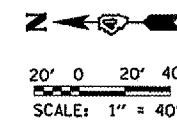

REVISIONS	
NAME	DATE

ILLINOIS DEPARTMENT OF TRANSPORTATION

SN 055-0048
 HORIZONTAL ALIGNMENT &
 LOCAL TIES

SCALE: VERT.
 HORIZ.
 DATE

DRAWN BY
 CHECKED BY