


**EXISTING TYPICAL CROSS SECTION
STA 186+00.00 TO STA 196+04.00**

F.A.P. RTE.	SECTION	COUNTY	TOTAL SHEETS	SHEET NO.
332	RX-1-BR-1	VERMILION	140	8

CONTRACT NO. 90841

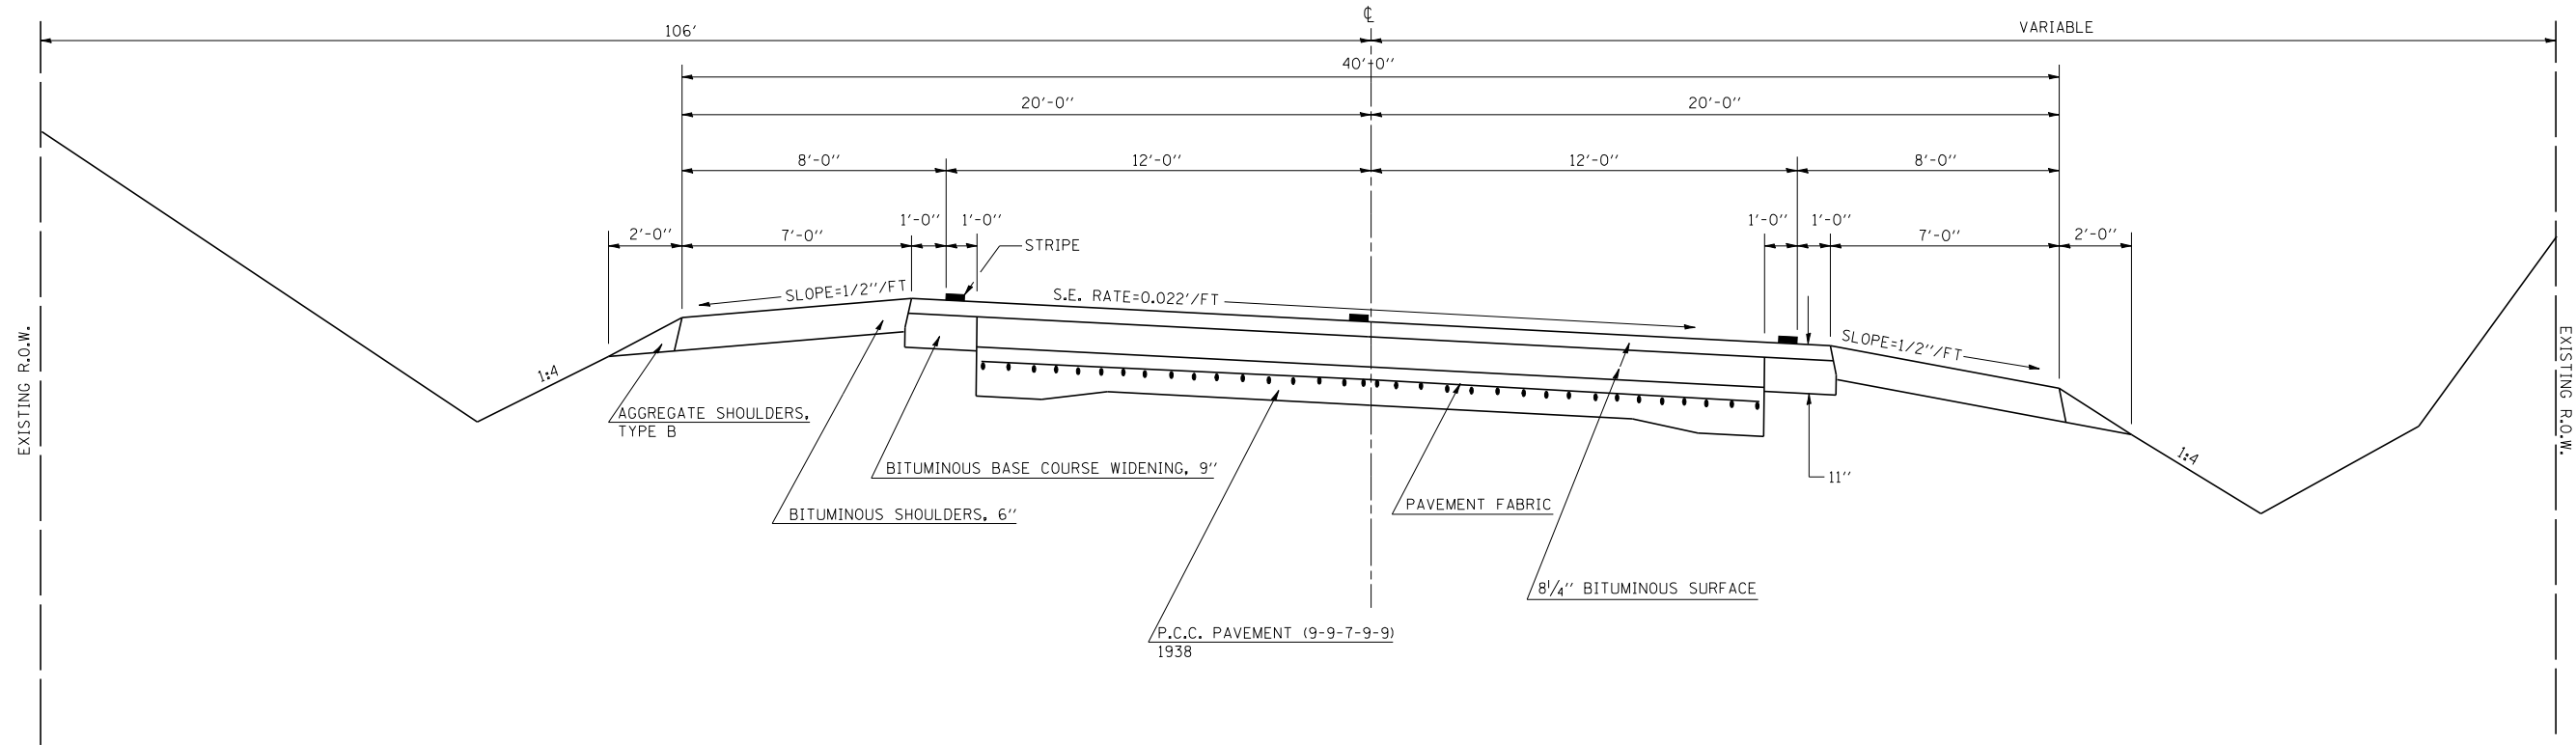

**EXISTING TYPICAL CROSS SECTION
STA 196+04.00 TO STA 196+40.44**

