


EXISTING TYPICAL CROSS SECTION
STA 199+75.69 TO STA 202+00.00

F.A.P. RTE.	SECTION	COUNTY	TOTAL SHEETS	SHEET NO.
332	RX-1-BR-1	VERMILION	140	9

CONTRACT NO. 90841

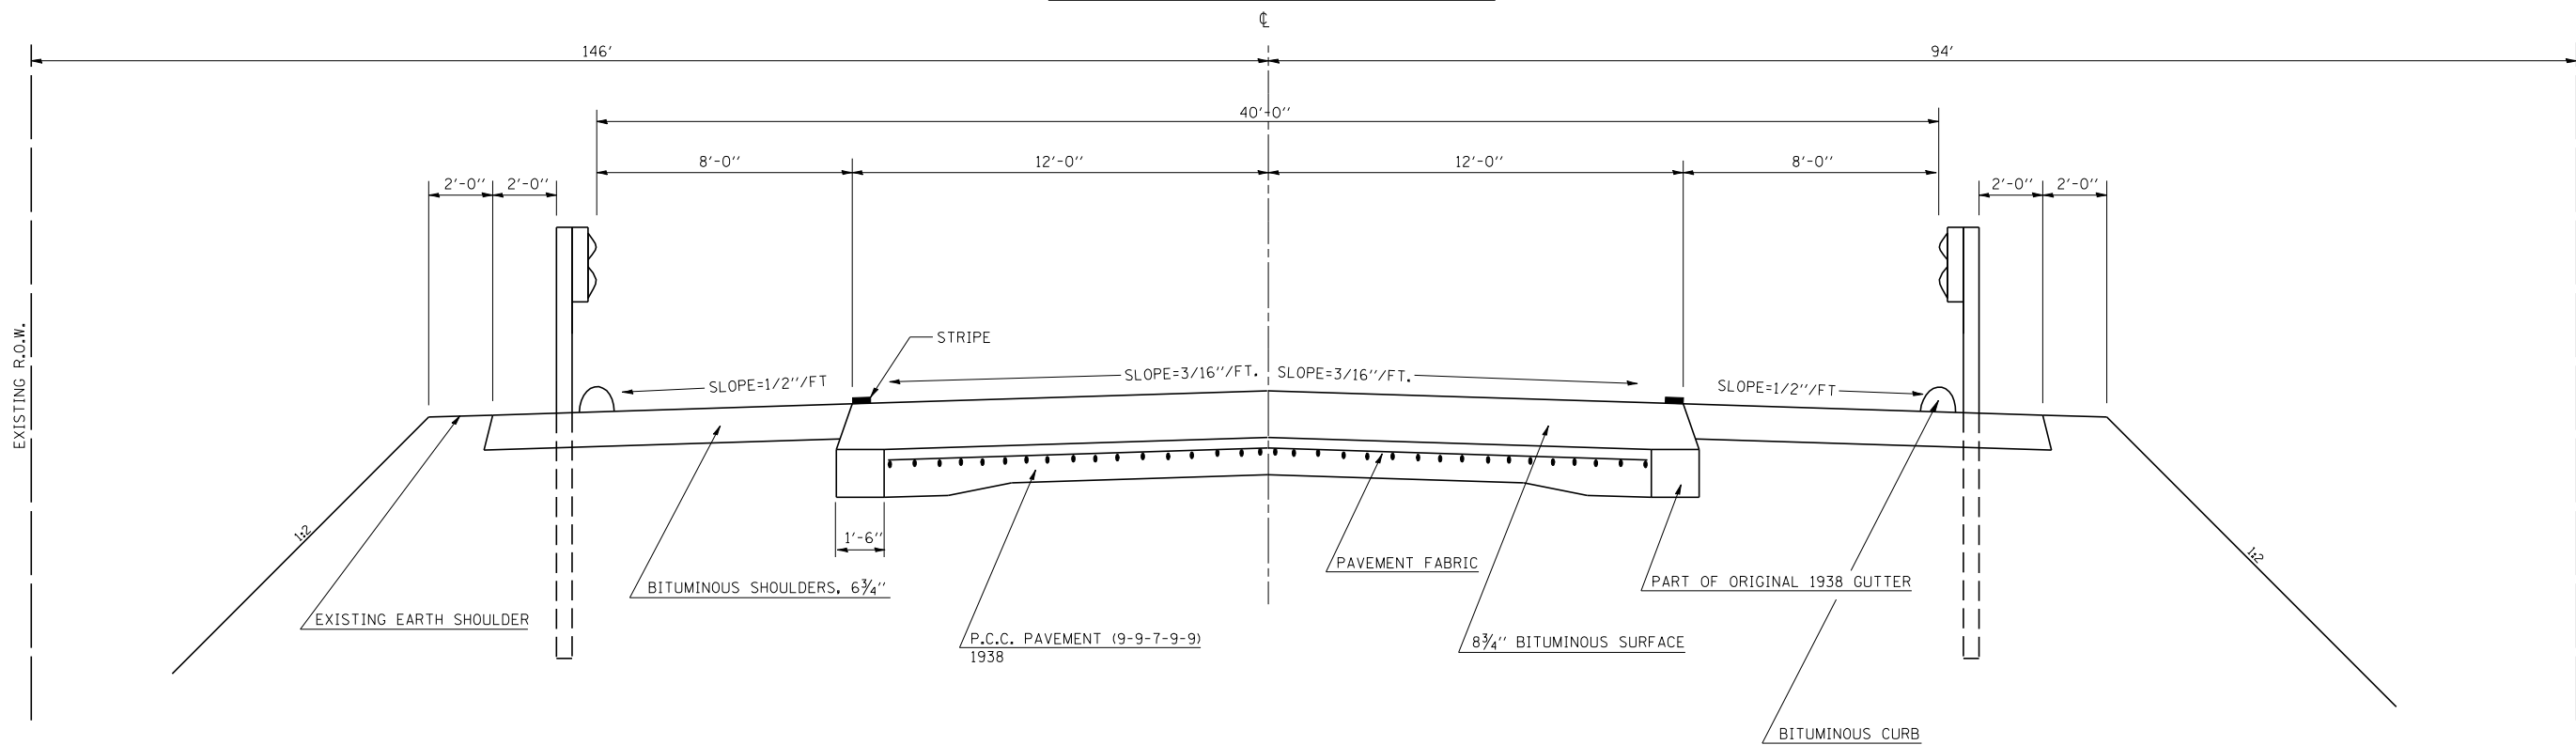

EXISTING STRUCTURE CROSS SECTION
S.N. 092-0035

