



F.A.P. RTE.	SECTION	COUNTY	TOTAL SHEETS	SHEET NO.
332	1-BB-1	VERMILION	140	21
STA. 197±00.00		TO STA. 203±00.00		
FED. ROAD DIST. NO.		ILLINOIS FED. AID PROJECT		

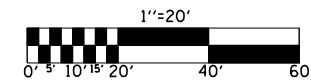

SECTION 8, T20N, R11W, 2ND PM

NORTH FORK VERMILION RIVER

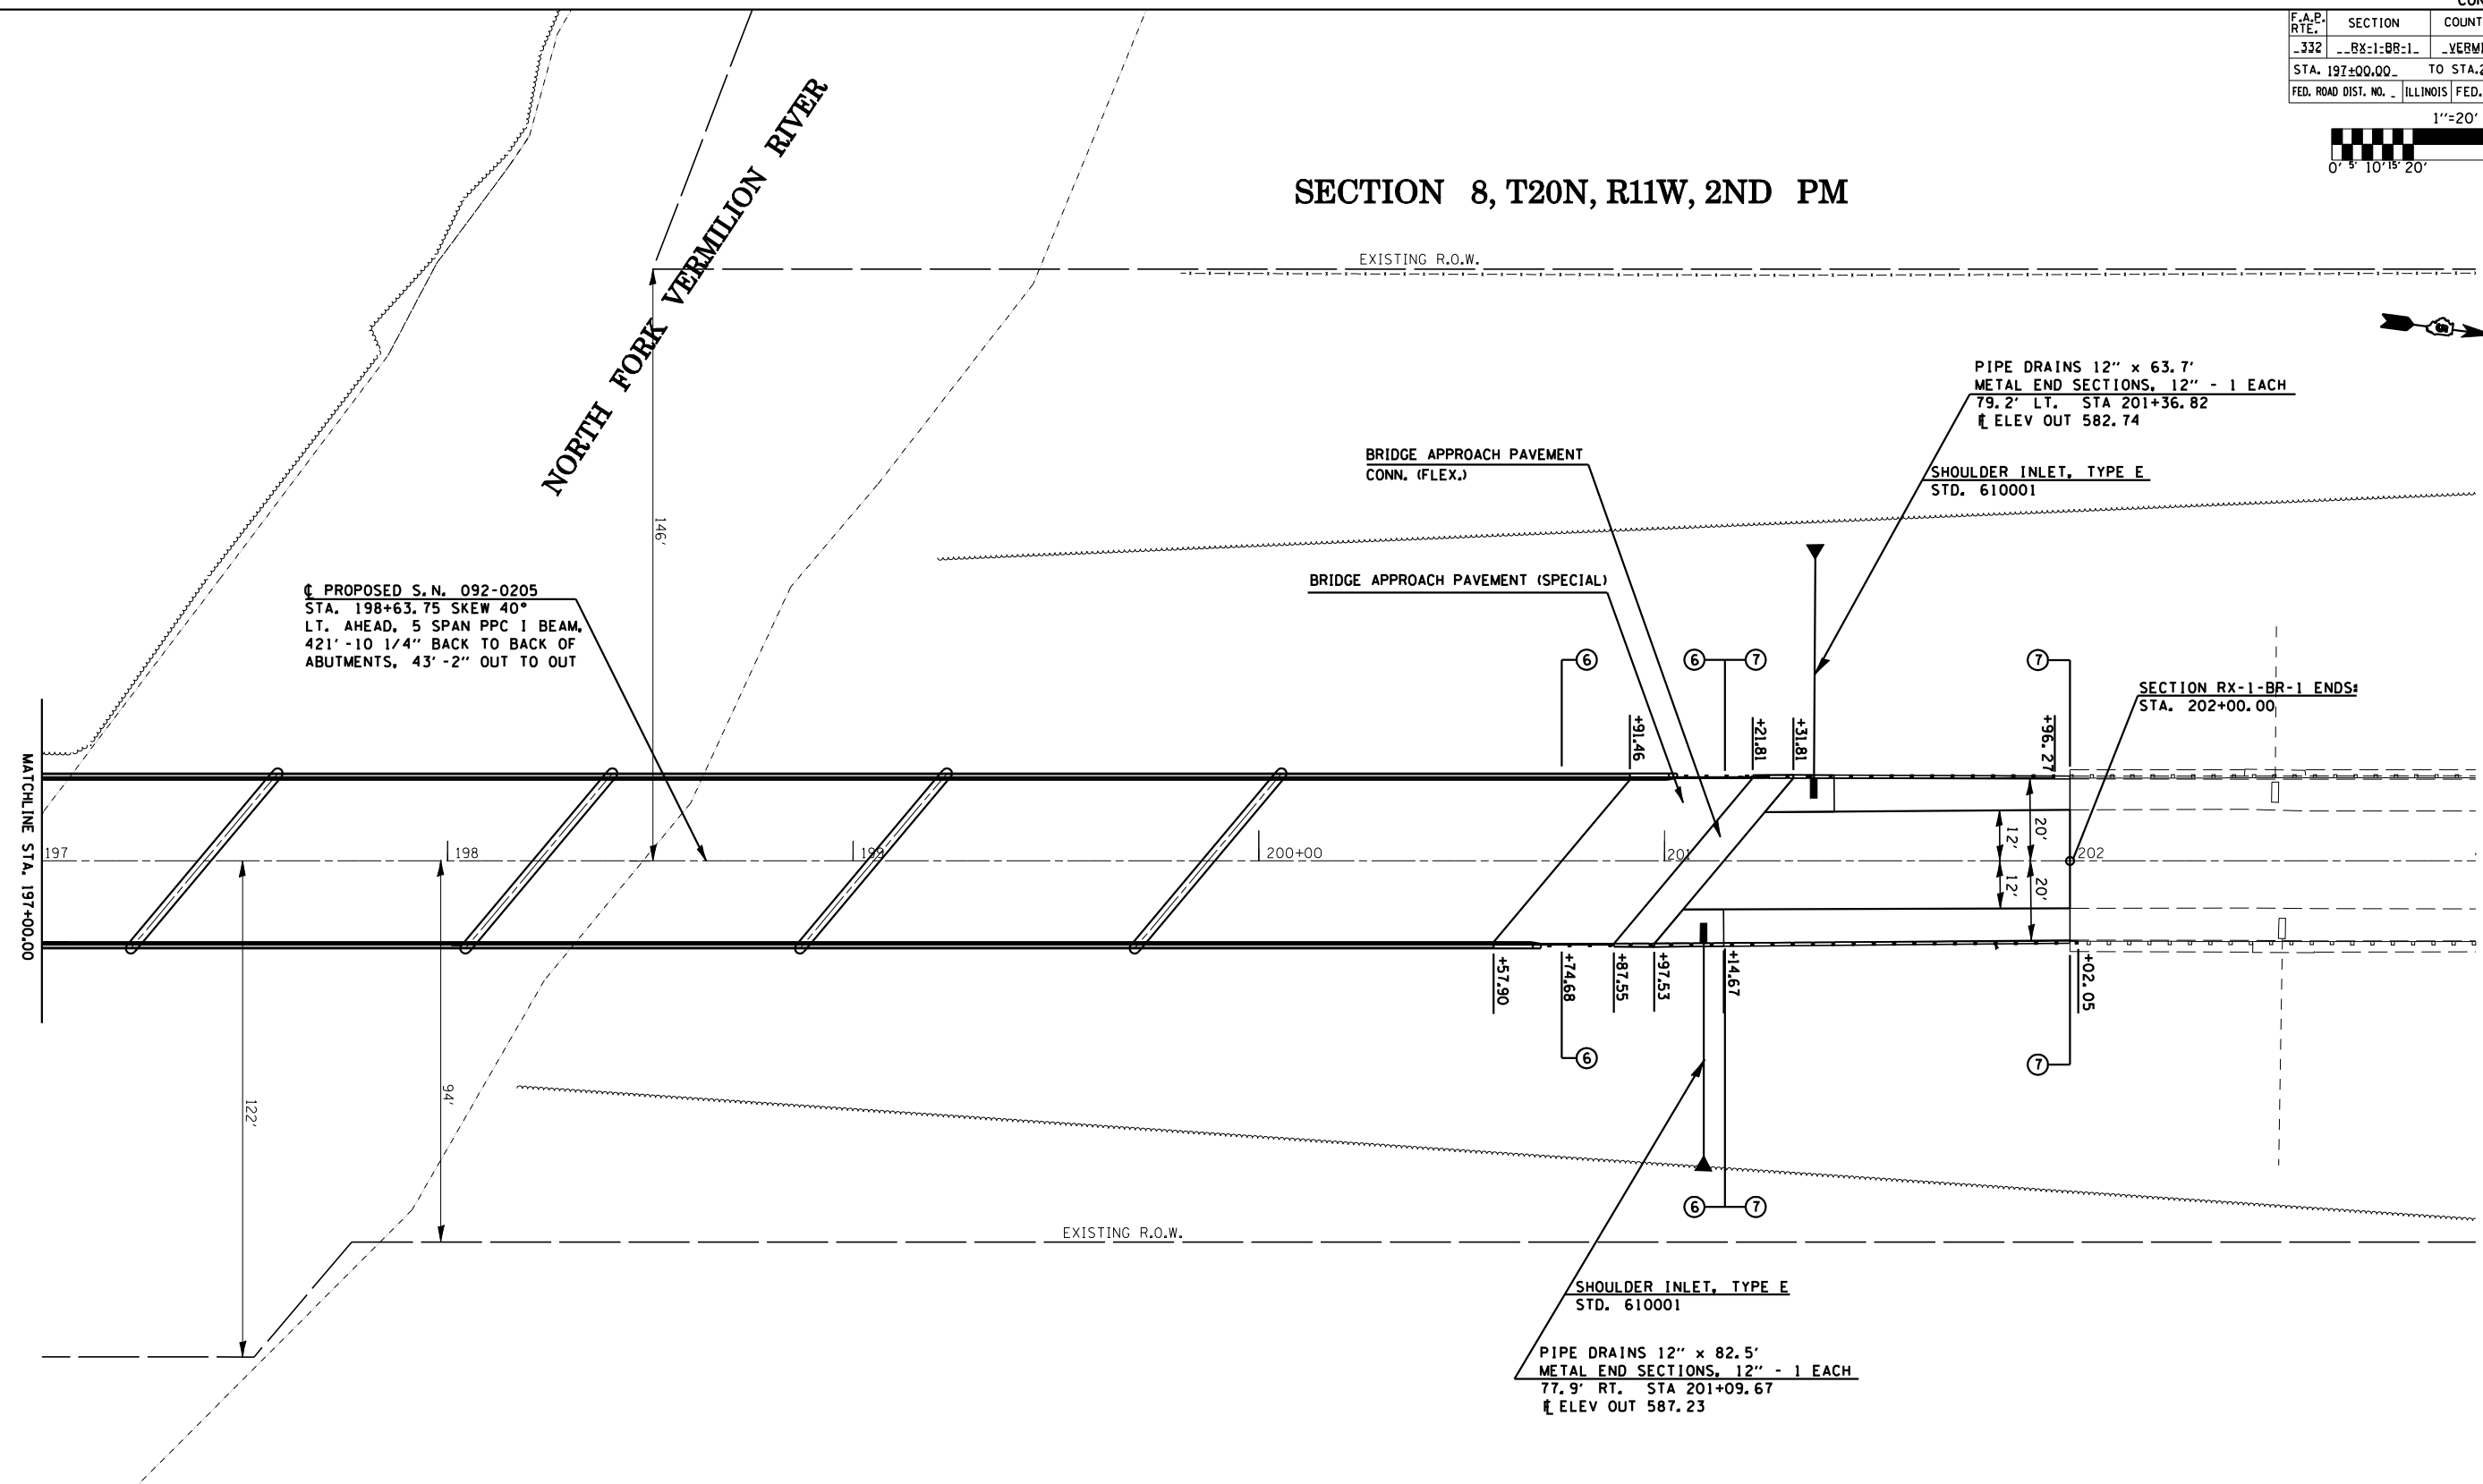

PROPOSED S.N. 092-0205
 STA. 198+63.75 SKEW 40°
 LT. AHEAD, 5 SPAN PPC I BEAM,
 421' -10 1/4" BACK TO BACK OF
 ABUTMENTS, 43' -2" OUT TO OUT

PIPE DRAINS 12" x 63.7'
 METAL END SECTIONS, 12" - 1 EACH
 79.2' LT. STA 201+36.82
 ELEV OUT 582.74

SHOULDER INLET, TYPE E
 STD. 610001

SECTION RX-1-BR-1 ENDS:
 STA. 202+00.00

MATCHLINE STA. 197+00.00

EXISTING R.O.W.

SHOULDER INLET, TYPE E
 STD. 610001

PIPE DRAINS 12" x 82.5'
 METAL END SECTIONS, 12" - 1 EACH
 77.9' RT. STA 201+09.67
 ELEV OUT 587.23

BM 4404-11 CHISELED "□" ON N.E. ABUTMENT OF S.N.
 092-0035. ELEV=603.94

BM 4404-13 CHISELED "□" ON WEST HDWL OF A.R.P.C.
 50.0' +/- SOUTH OF INTERSECTION OF POTTER'S
 WOODS RD. ELEV= 648.10

REVISIONS	
NAME	DATE

ILLINOIS DEPARTMENT OF TRANSPORTATION

FAP 332 (US 136)
 ROADWAY PLAN

SCALE: VERT. NA
 HORIZ. 20

DATE: DRAWN BY JLD
 CHECKED BY

PLOT DATE = 8/28/2006
 FILE NAME = c:\projects\90841\136\136.pln
 PLOT SCALE = 42.3525 / IN.
 USER NAME = stults,j