



F.A.P. RTE.	SECTION	COUNTY	TOTAL SHEETS	SHEET NO.
332	18X-1-88-1	VERMILION	140	24
STA. 16+00.00 TO STA. 22+00.00		ILLINOIS FED. AID PROJECT		

NORTH FORK VERMILION RIVER

PLAN	DATE
SURVEYED	
PLOTTED	
NOTE BOOK	
NO.	

PROFILE	DATE
SURVEYED	
PLOTTED	
NOTE BOOK	
NO.	

PLOT DATE = 8/28/2006
 FILE NAME = c:\projects\90841\18x-1-88-1\plan20.dgn
 PLOT SCALE = 42,3529 / IN.
 USER NAME = stults,j

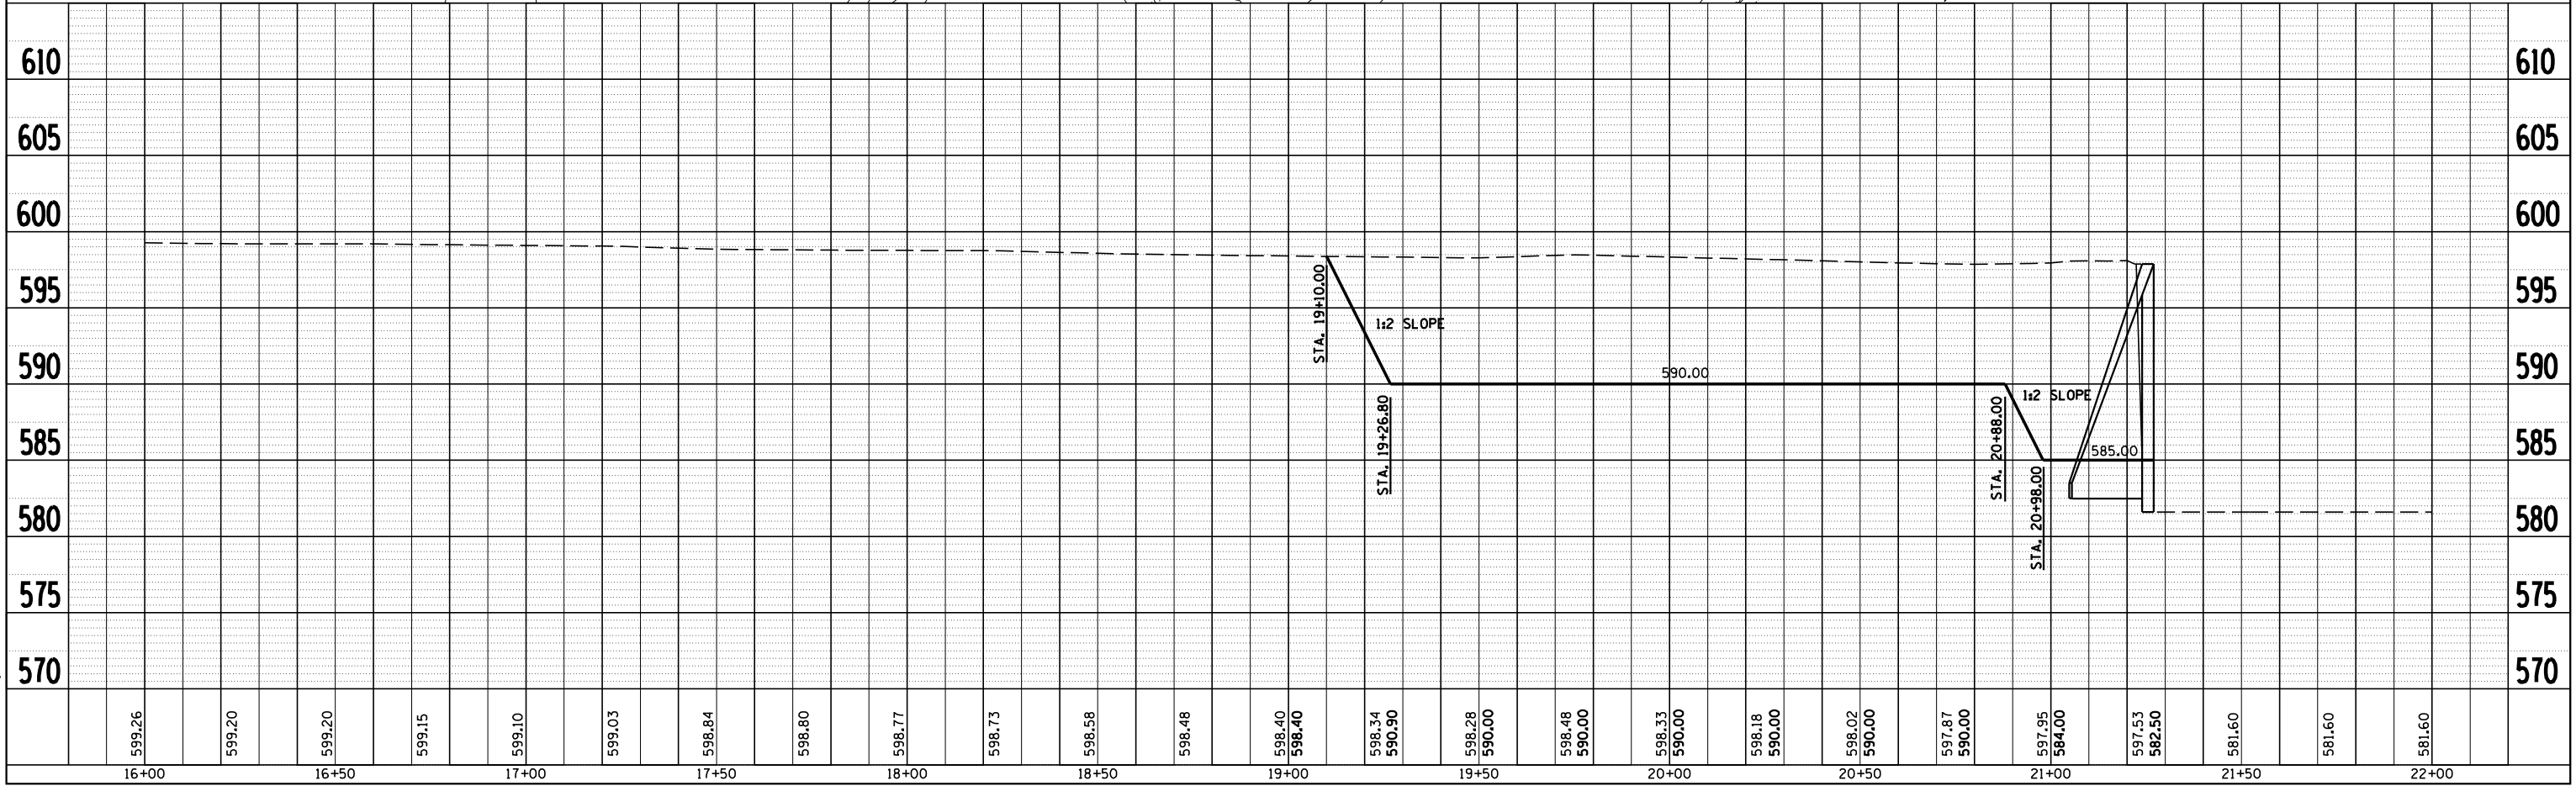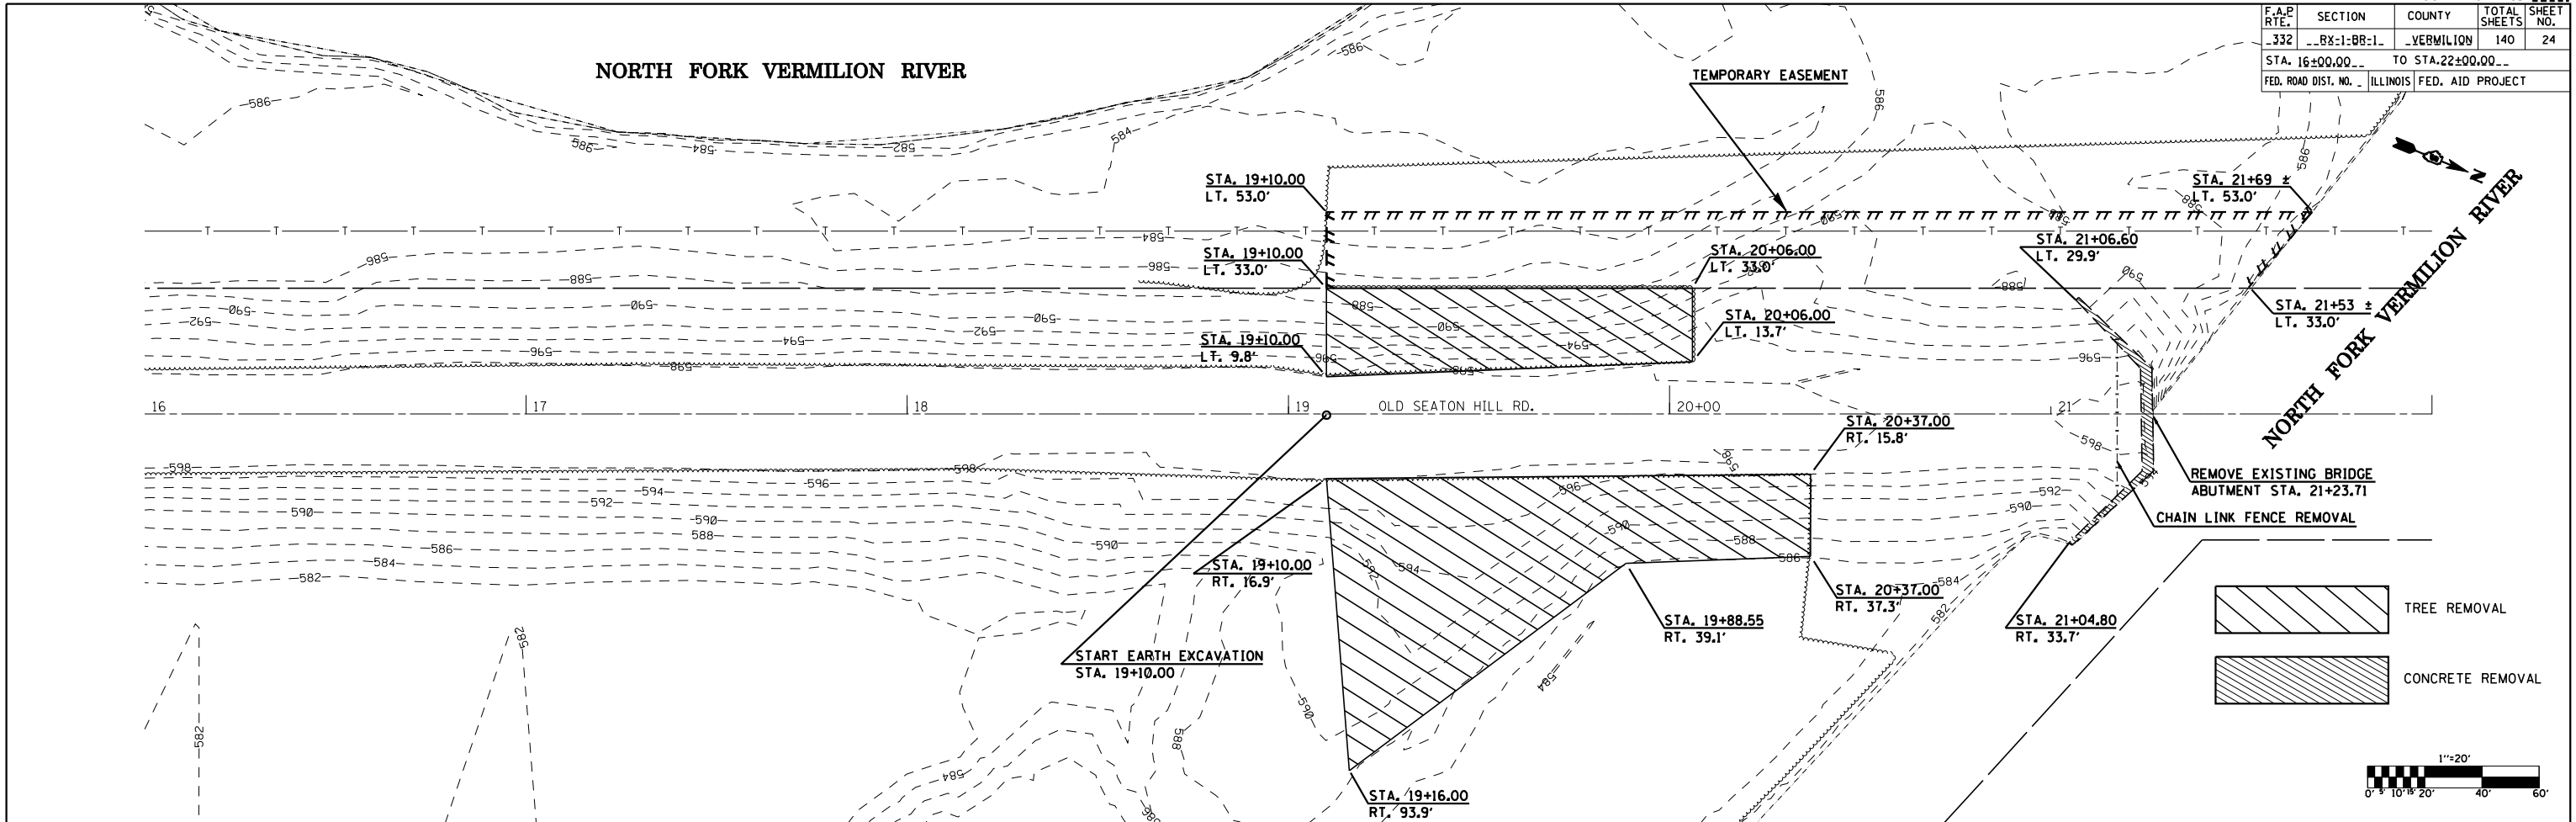

Old Seaton Hill Rd. Plan/Profile-20 Scale