



F.A.P. RTE.	SECTION	COUNTY	TOTAL SHEETS	SHEET NO.
332	BX-1-BB-1	VERMILION	140	27
STA. _____ TO STA. _____		ILLINOIS FED. AID PROJECT		

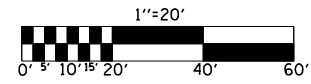


P.E. 1

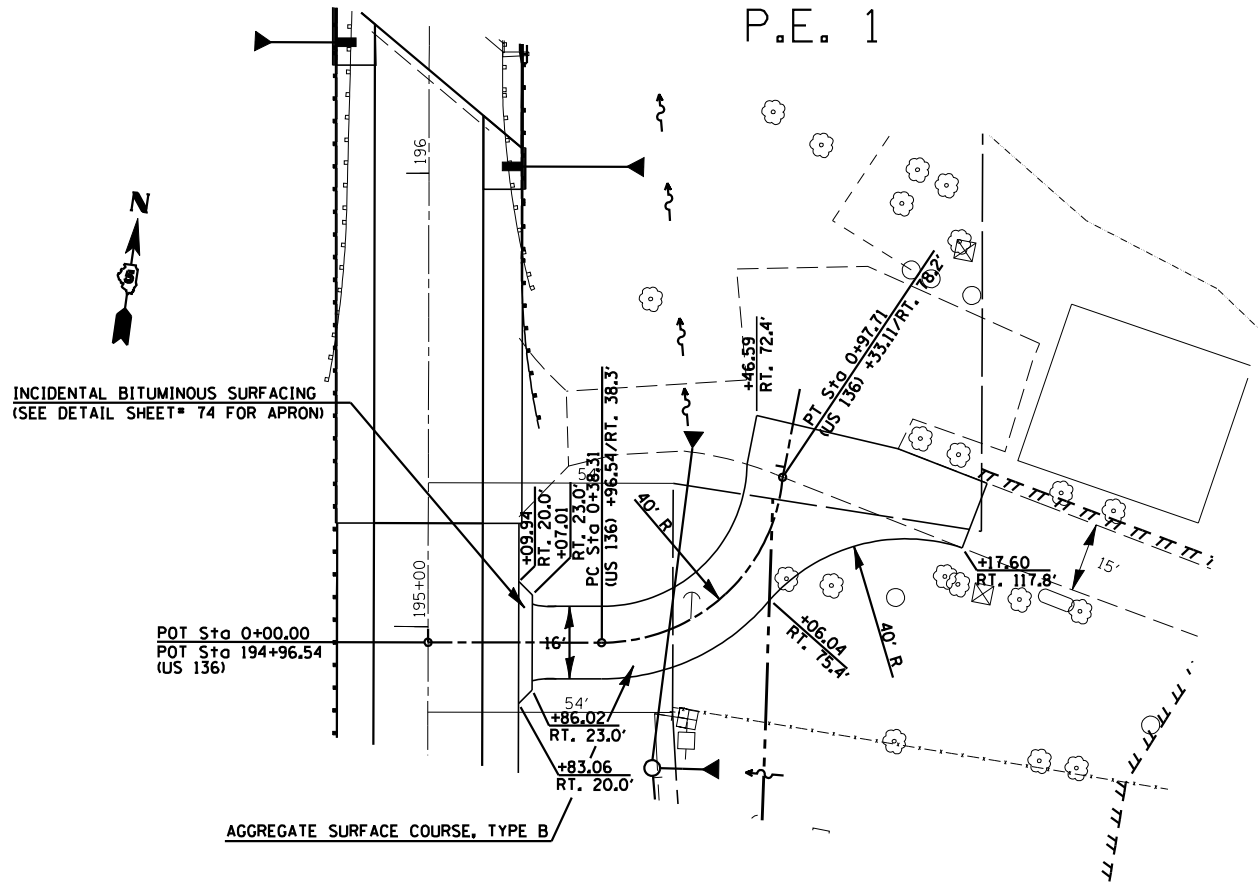

PLAN	SURVEYED	BY	DATE
NO.	PLotted		
	Checked		
	By		
	Structure		
	Notations		
	Checked		
	By		
	Structure		
	Notations		

PROFILE	SURVEYED	BY	DATE
NO.	Plotted		
	Checked		
	By		
	Structure		
	Notations		
	Checked		
	By		
	Structure		
	Notations		

PLOT DATE = 8/28/2006  
 FILE NAME = c:\projects\90841\90841\p1\p1.dgn  
 PLOT SCALE = 42,3529' / IN.  
 USER NAME = stults,jr

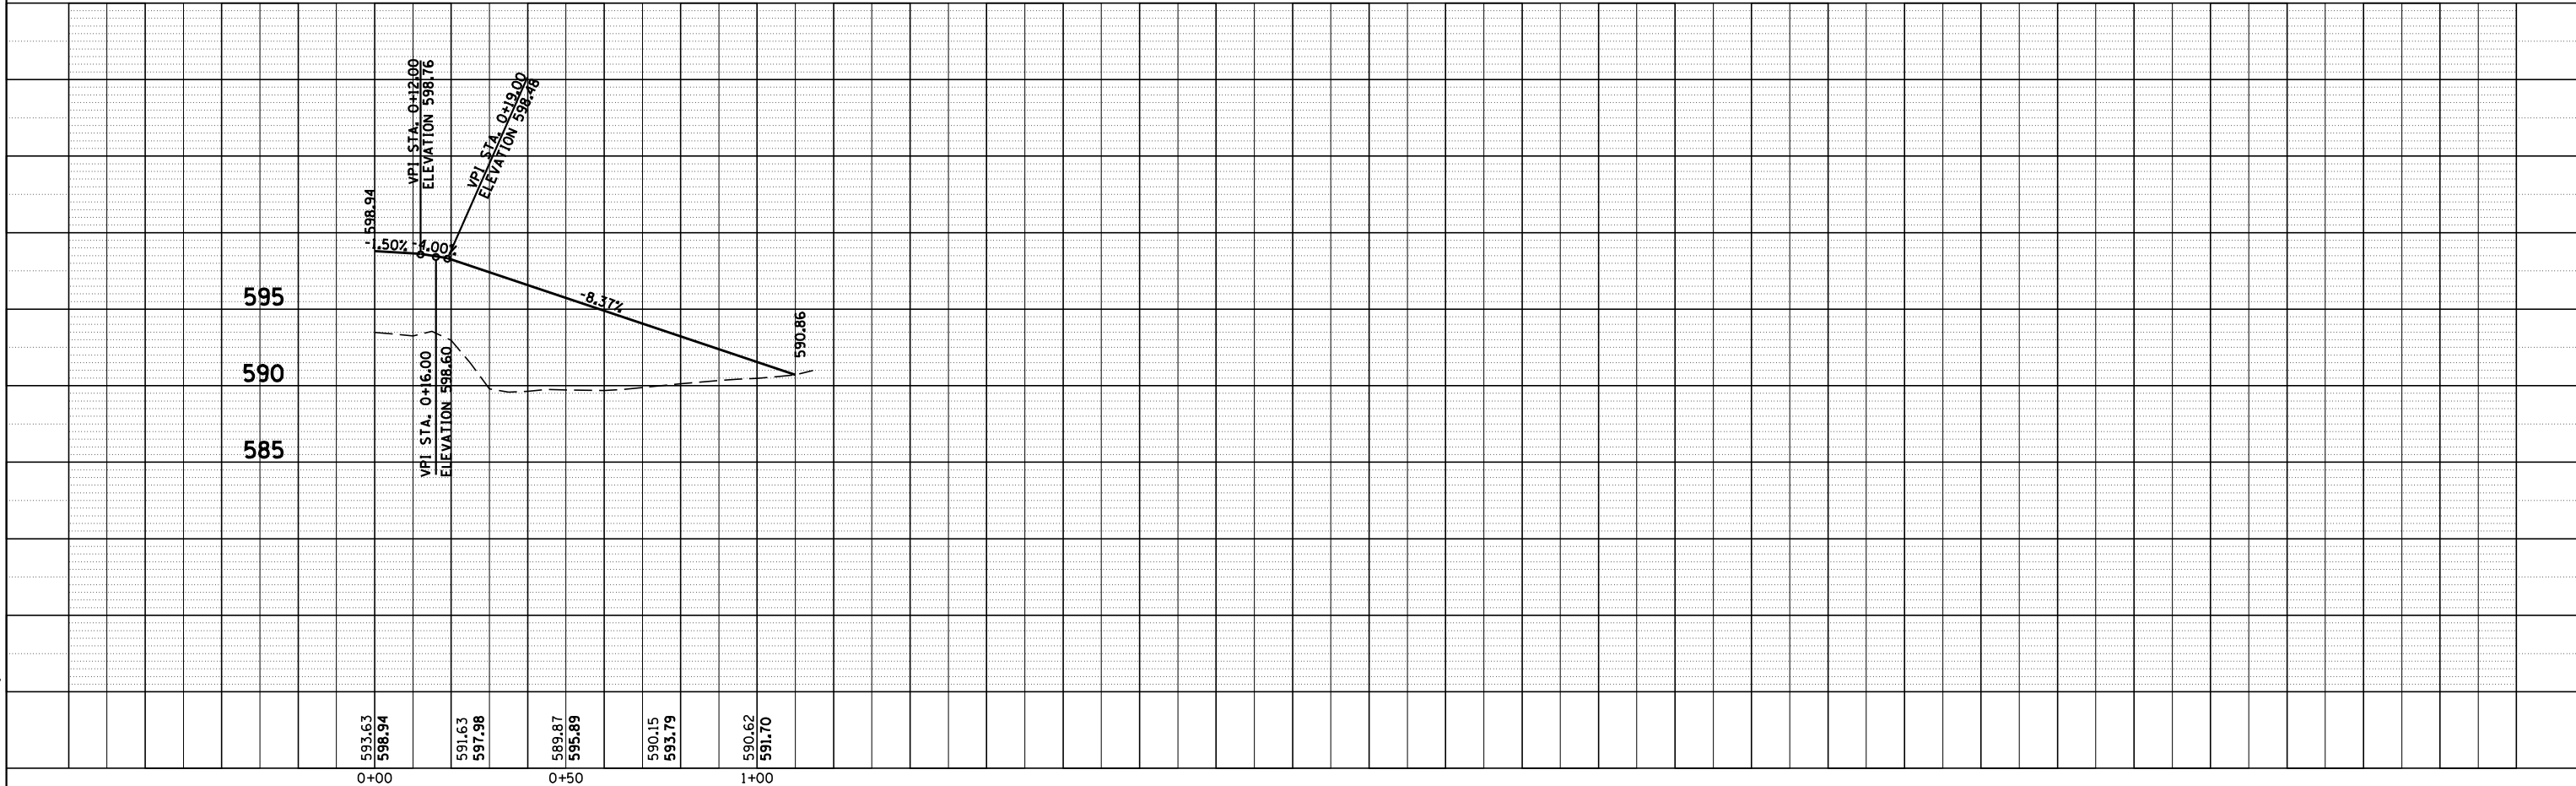

P.E. 1 Plan & Profile-20 Scale