
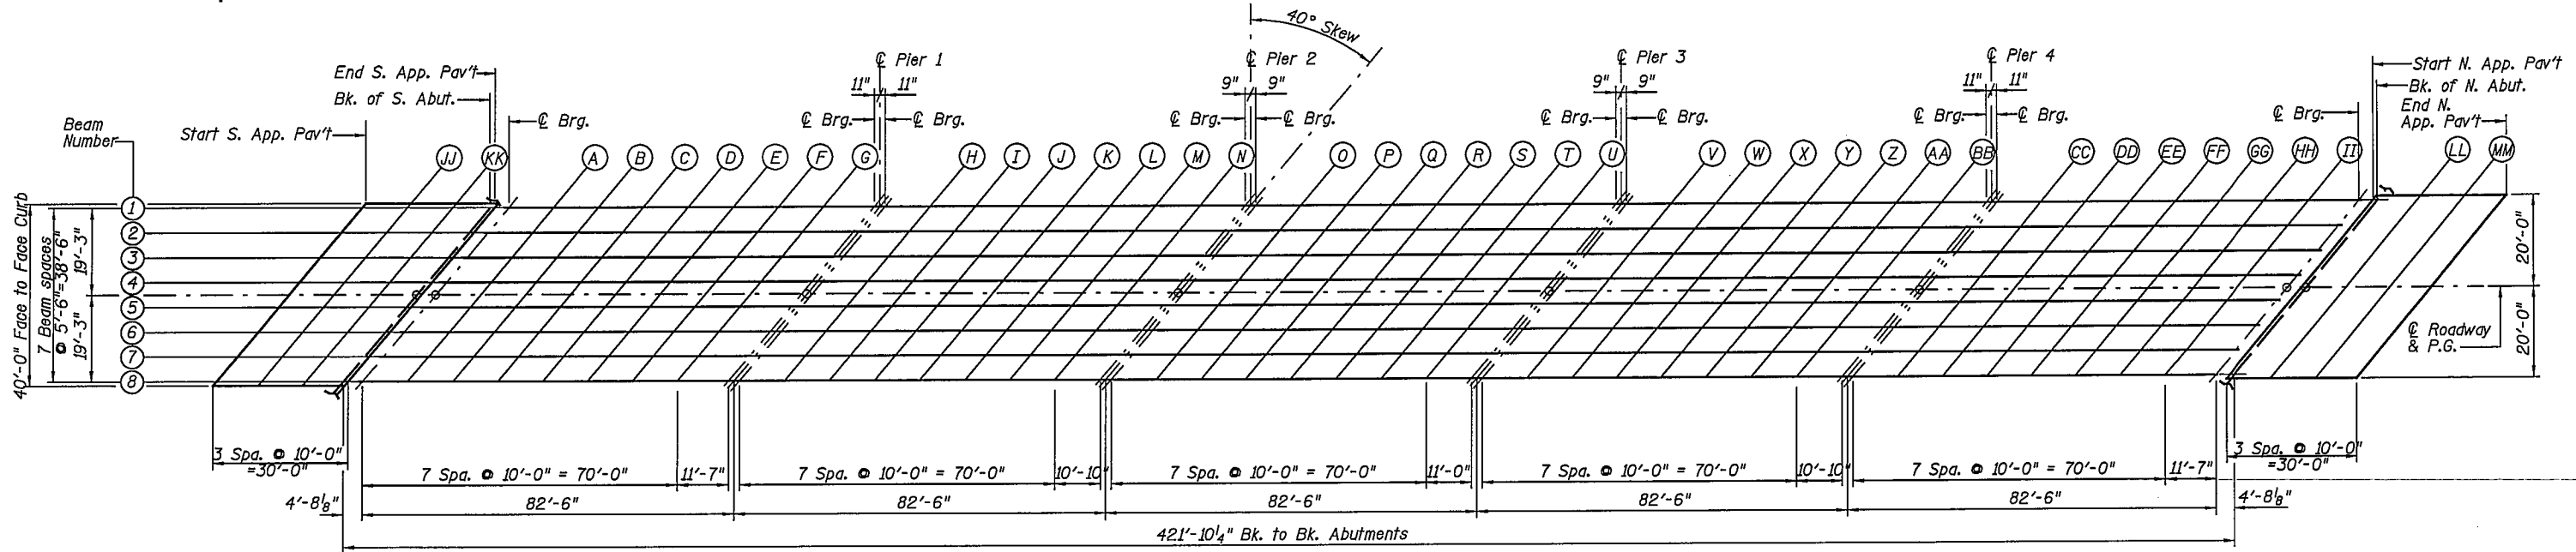



(\*)SEC. RX-1-BR-1

ROUTE NO.	SECTION	COUNTY	SHEET	"OF"	SHEET NO.
F.A.P. 332	(N)	VERMILION	140	44	- SHEETS
FEDERAL DIST. NO. 7	ALLIANCE	FED. AID PROJECT			

Contract #90841

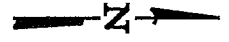

PLAN

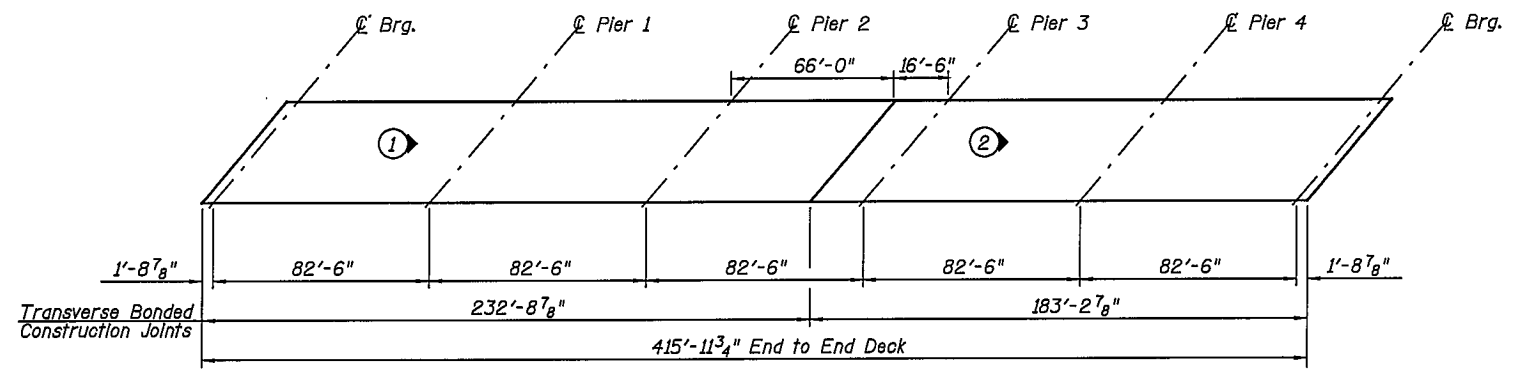

DECK POURING SEQUENCE

Designation ① & ② shows deck pouring sequence. See General Notes for pouring information.

TOP OF DECK AND POURING SEQUENCE

U.S. ROUTE 136/IL. ROUTE 1 OVER  
NORTH FORK VERMILION RIVER  
F.A.P. ROUTE 332 SEC. RX-1-BR-1  
VERMILION COUNTY  
STATION 198+63.75  
STRUCTURE NO. 092-0205



REVISIONS		DATE	DRAWING NUMBER
NAME			

S-3