
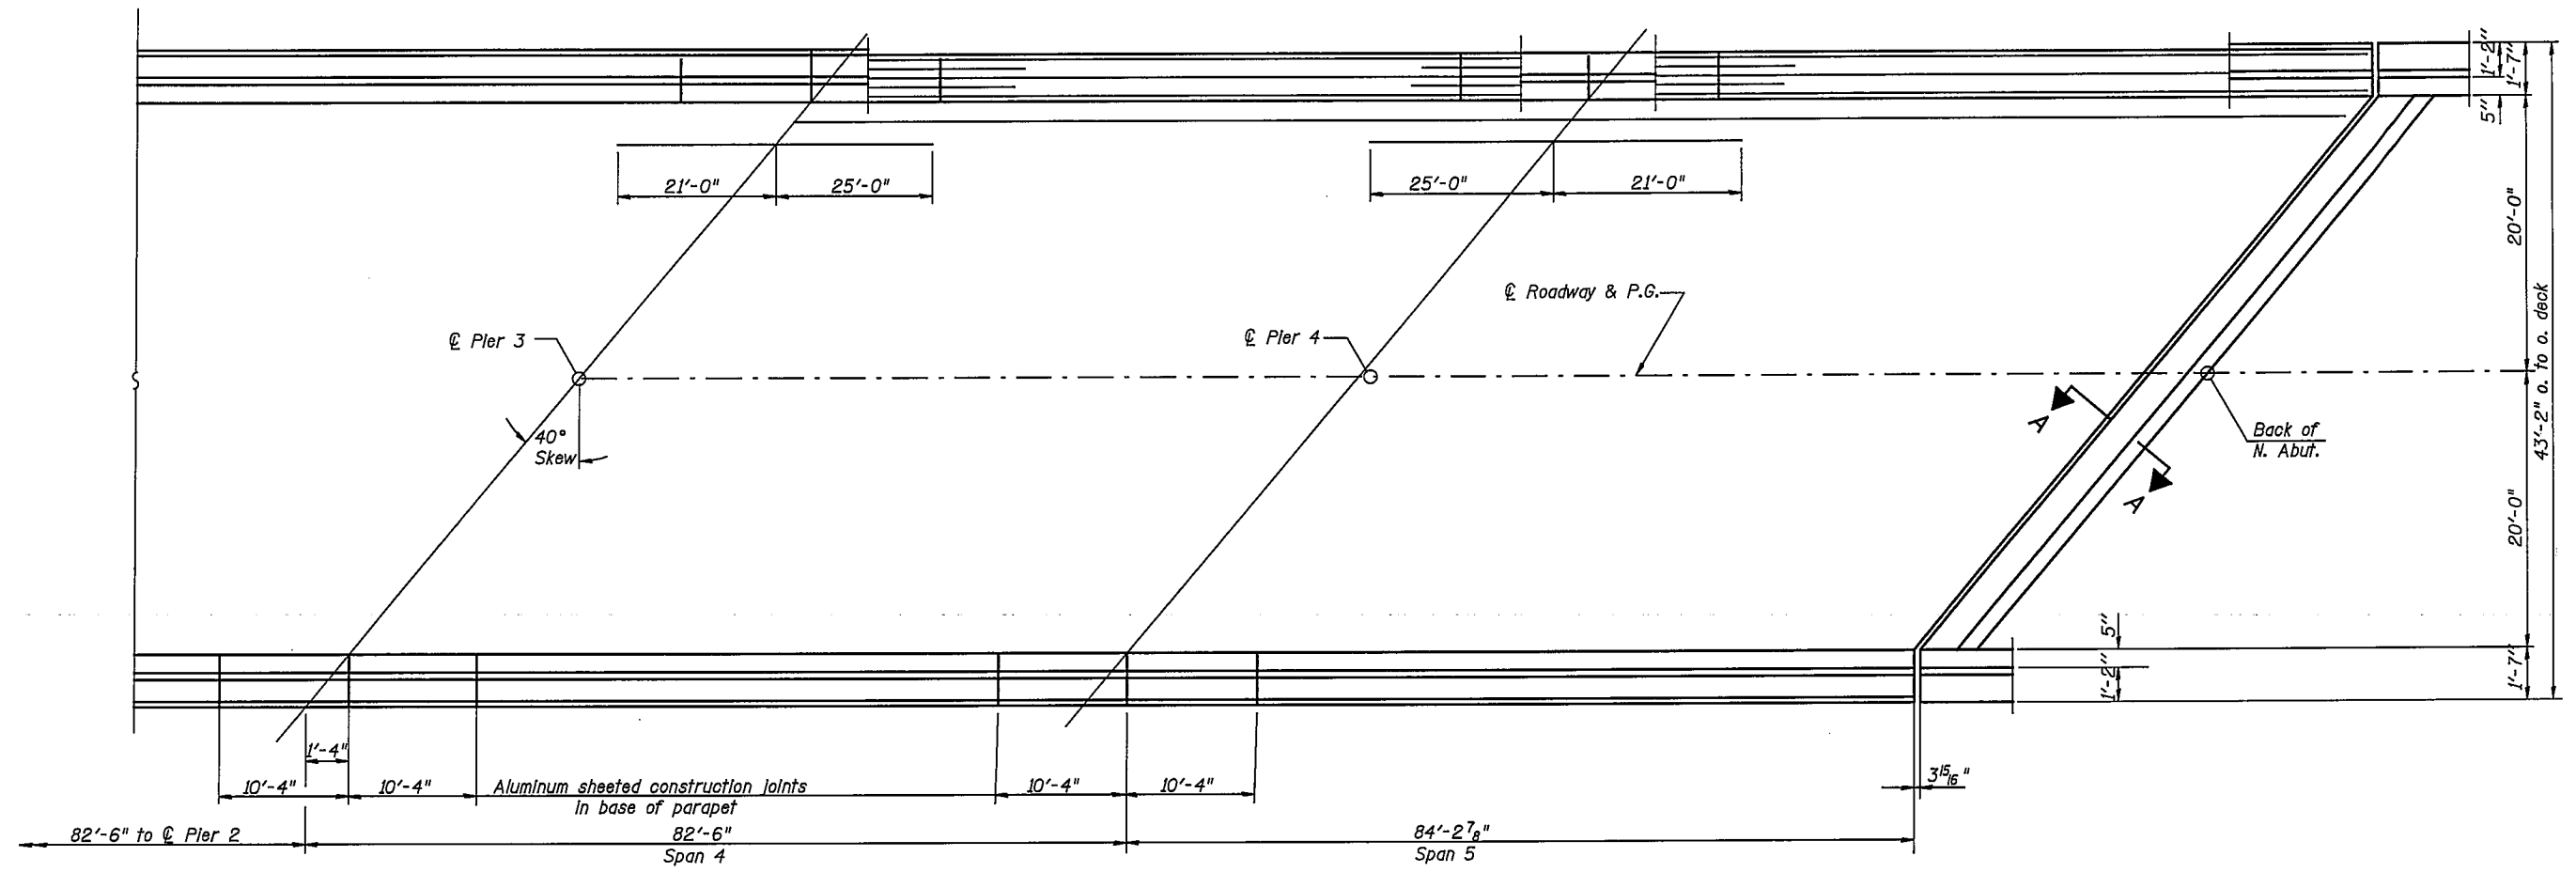


(*)SEC. RX-1-BR-1

ROUTE NO.	SECTION	COUNTY	SHEET	SHEET
F.A.P. 332	69	VERMILION	140	49
FOLLOWING DETAILS?				
ILLINOIS				
INDIANAPOLIS, INDIANA				
KENOSHA, WISCONSIN				
SPRING GREEN, WISCONSIN				

SHEET NO. - SHEETS

Contract #90841

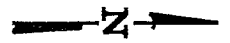

HALF PLAN

DECK PLAN
 U.S. ROUTE 136/IL. ROUTE 1 OVER
 NORTH FORK VERMILION RIVER
 F.A.P. ROUTE 332 SEC. RX-1-BR-1
 VERMILION COUNTY
 STATION 198+63.75
 STRUCTURE NO. 092-0205



CHAMPAIGN, ILLINOIS
 CHESTER, ILLINOIS
 EVANSVILLE, INDIANA
 INDIANAPOLIS, INDIANA
 KENOSHA, WISCONSIN
 SPRING GREEN, WISCONSIN

REVISIONS		DATE	
NAME			

DESIGNED BY: JY	CHECKED BY: 192288
DRAWN BY: HEV	DATE: 1/95
CHECKED BY: HHI	
APPROVED BY: JCC	
DATE: 1/95	

DRAWING NUMBER
 S-8