


F.A. RTE.	SECTION	COUNTY	TOTAL SHEETS	SHEET NO.
332	RX-1-BR-1	VERMILION	140	88
STA. 191+25.00		TO STA. 192+00.00		
FED. ROAD DIST. NO.	ILLINOIS	FED. AID PROJECT		

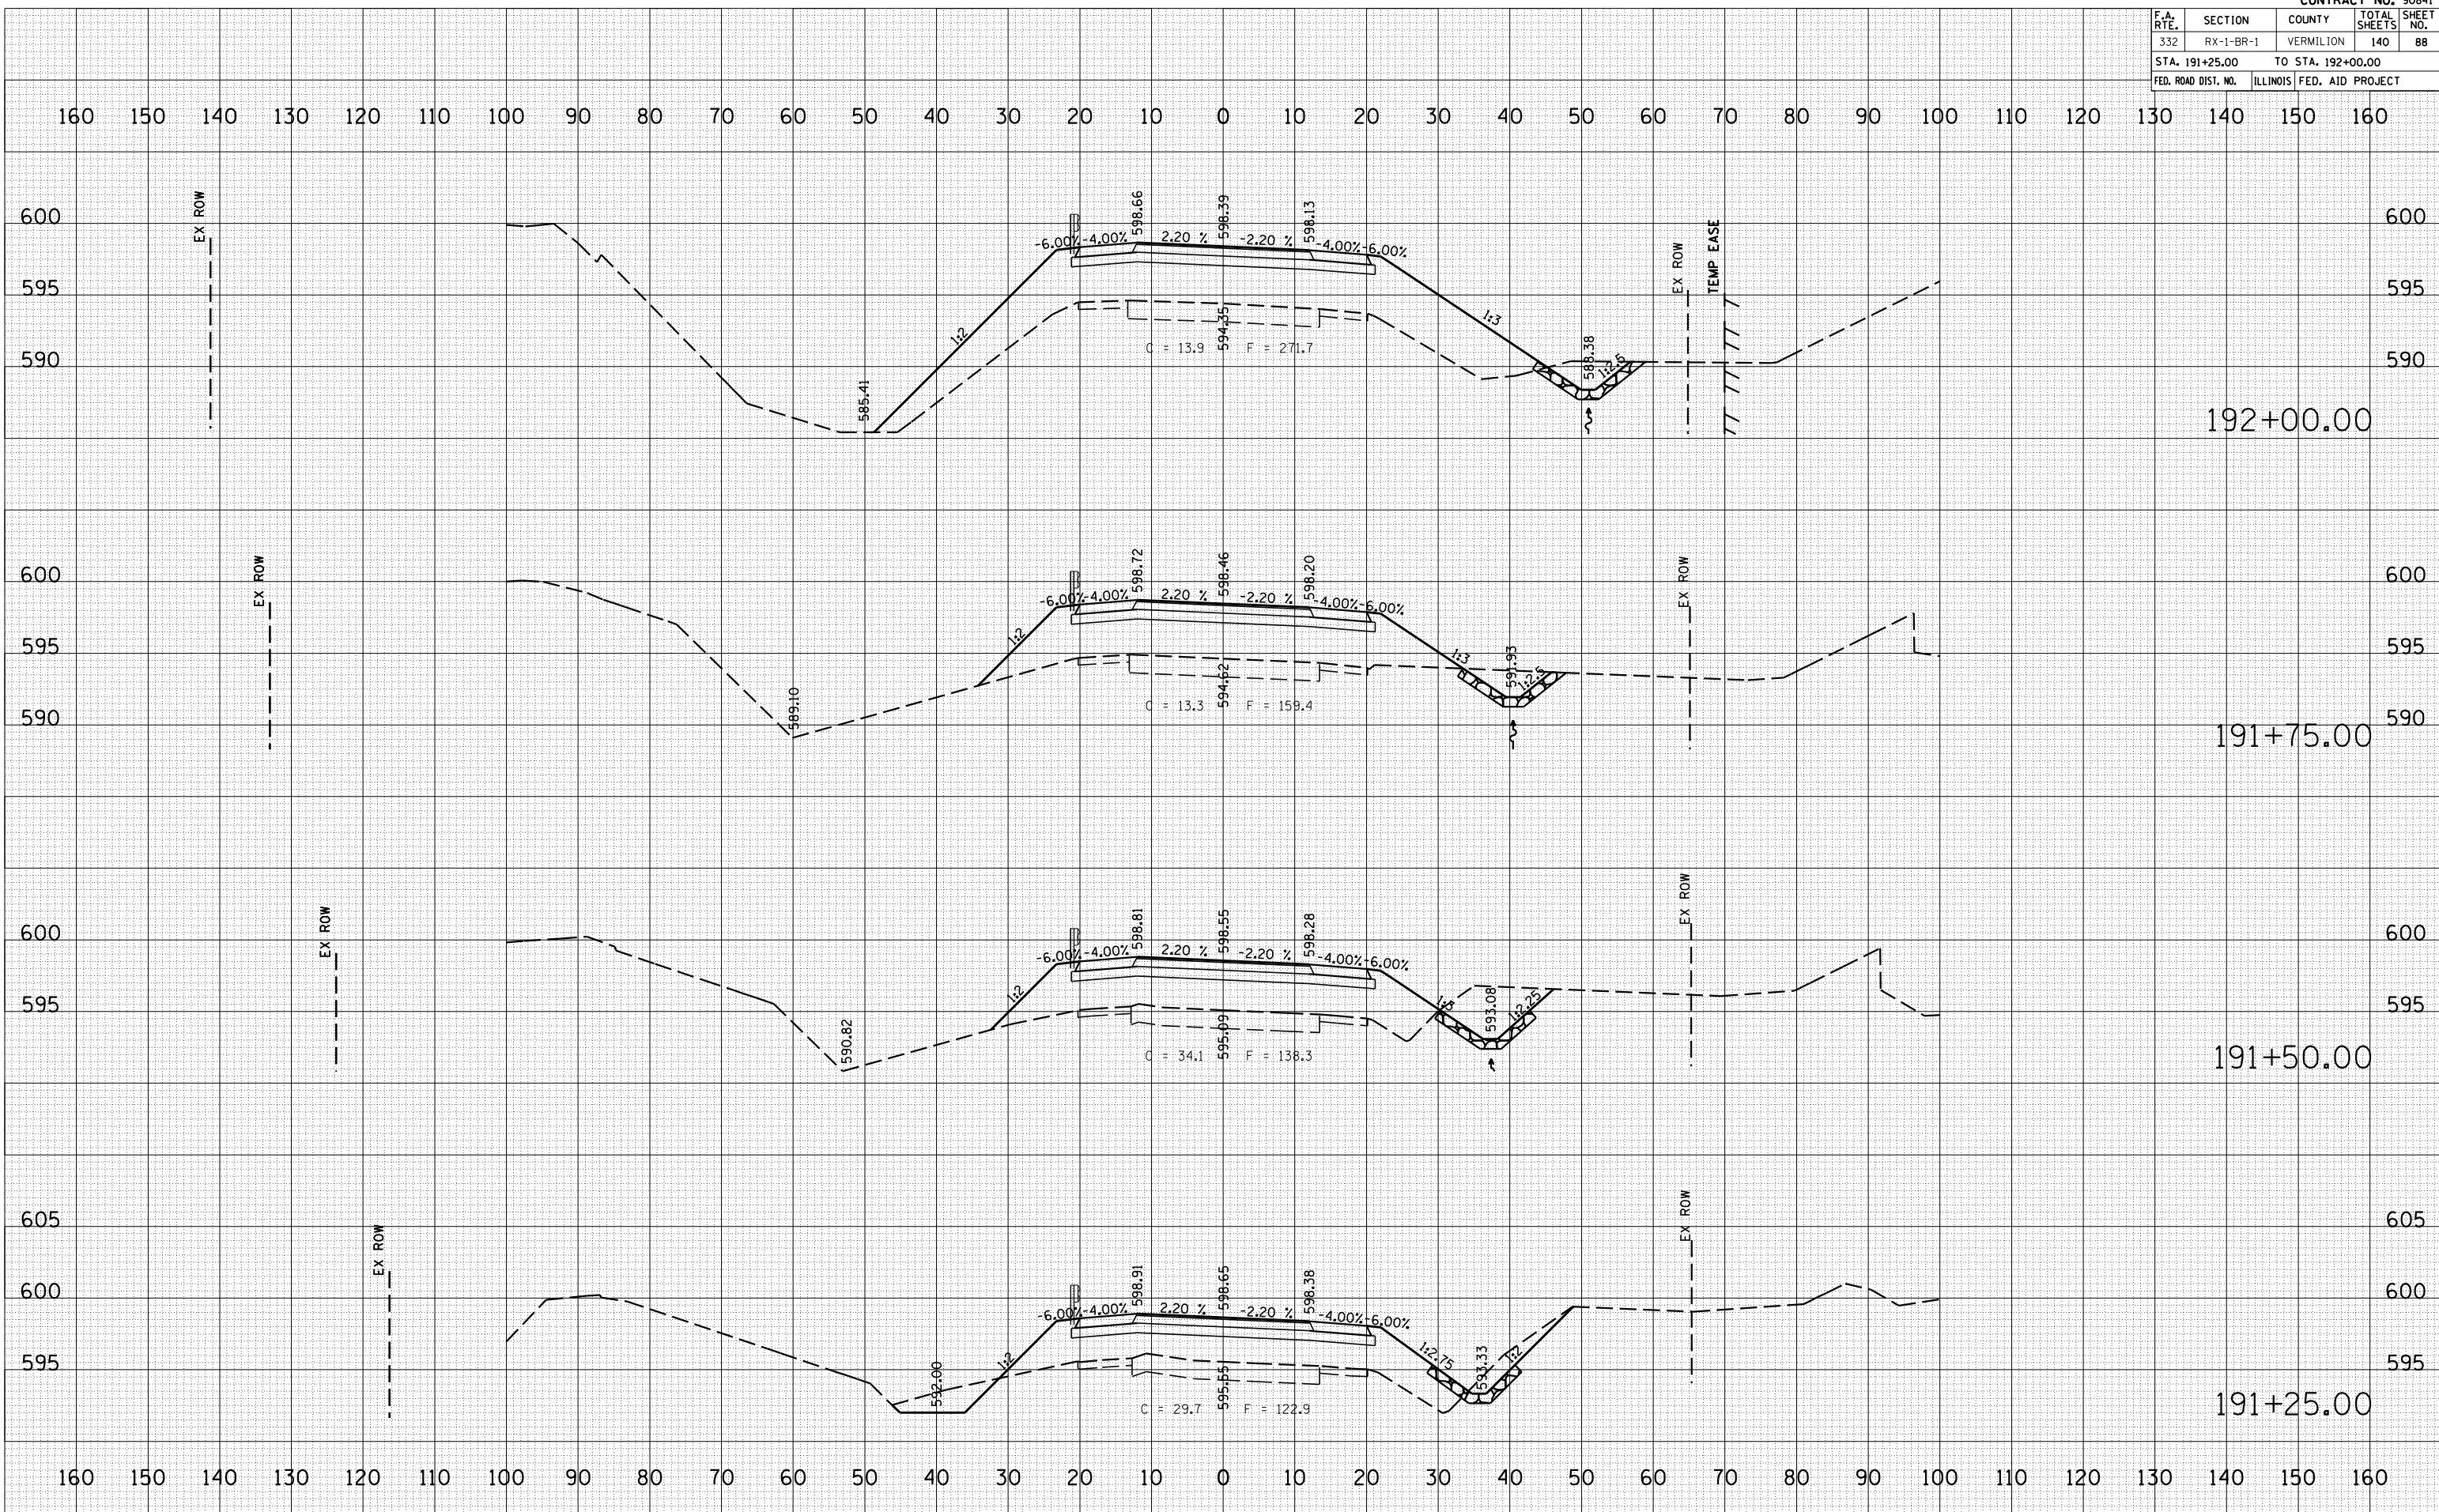

BY	DATE

NO.	DATE	BY	DESCRIPTION

NO.	DATE	BY	DESCRIPTION

PLOT DATE = 8/28/2006  
FILE NAME = s:\11765\11765.dwg  
PLOT SCALE = 1" = 40'  
USER NAME = stulz