


F.A. RTE.	SECTION	COUNTY	TOTAL SHEETS	SHEET NO.
332	RX-1-BR-1	VERMILION	140	107
STA. 201+75.00		TO STA. 202+00.00		
FED. ROAD DIST. NO.		ILLINOIS FED. AID PROJECT		

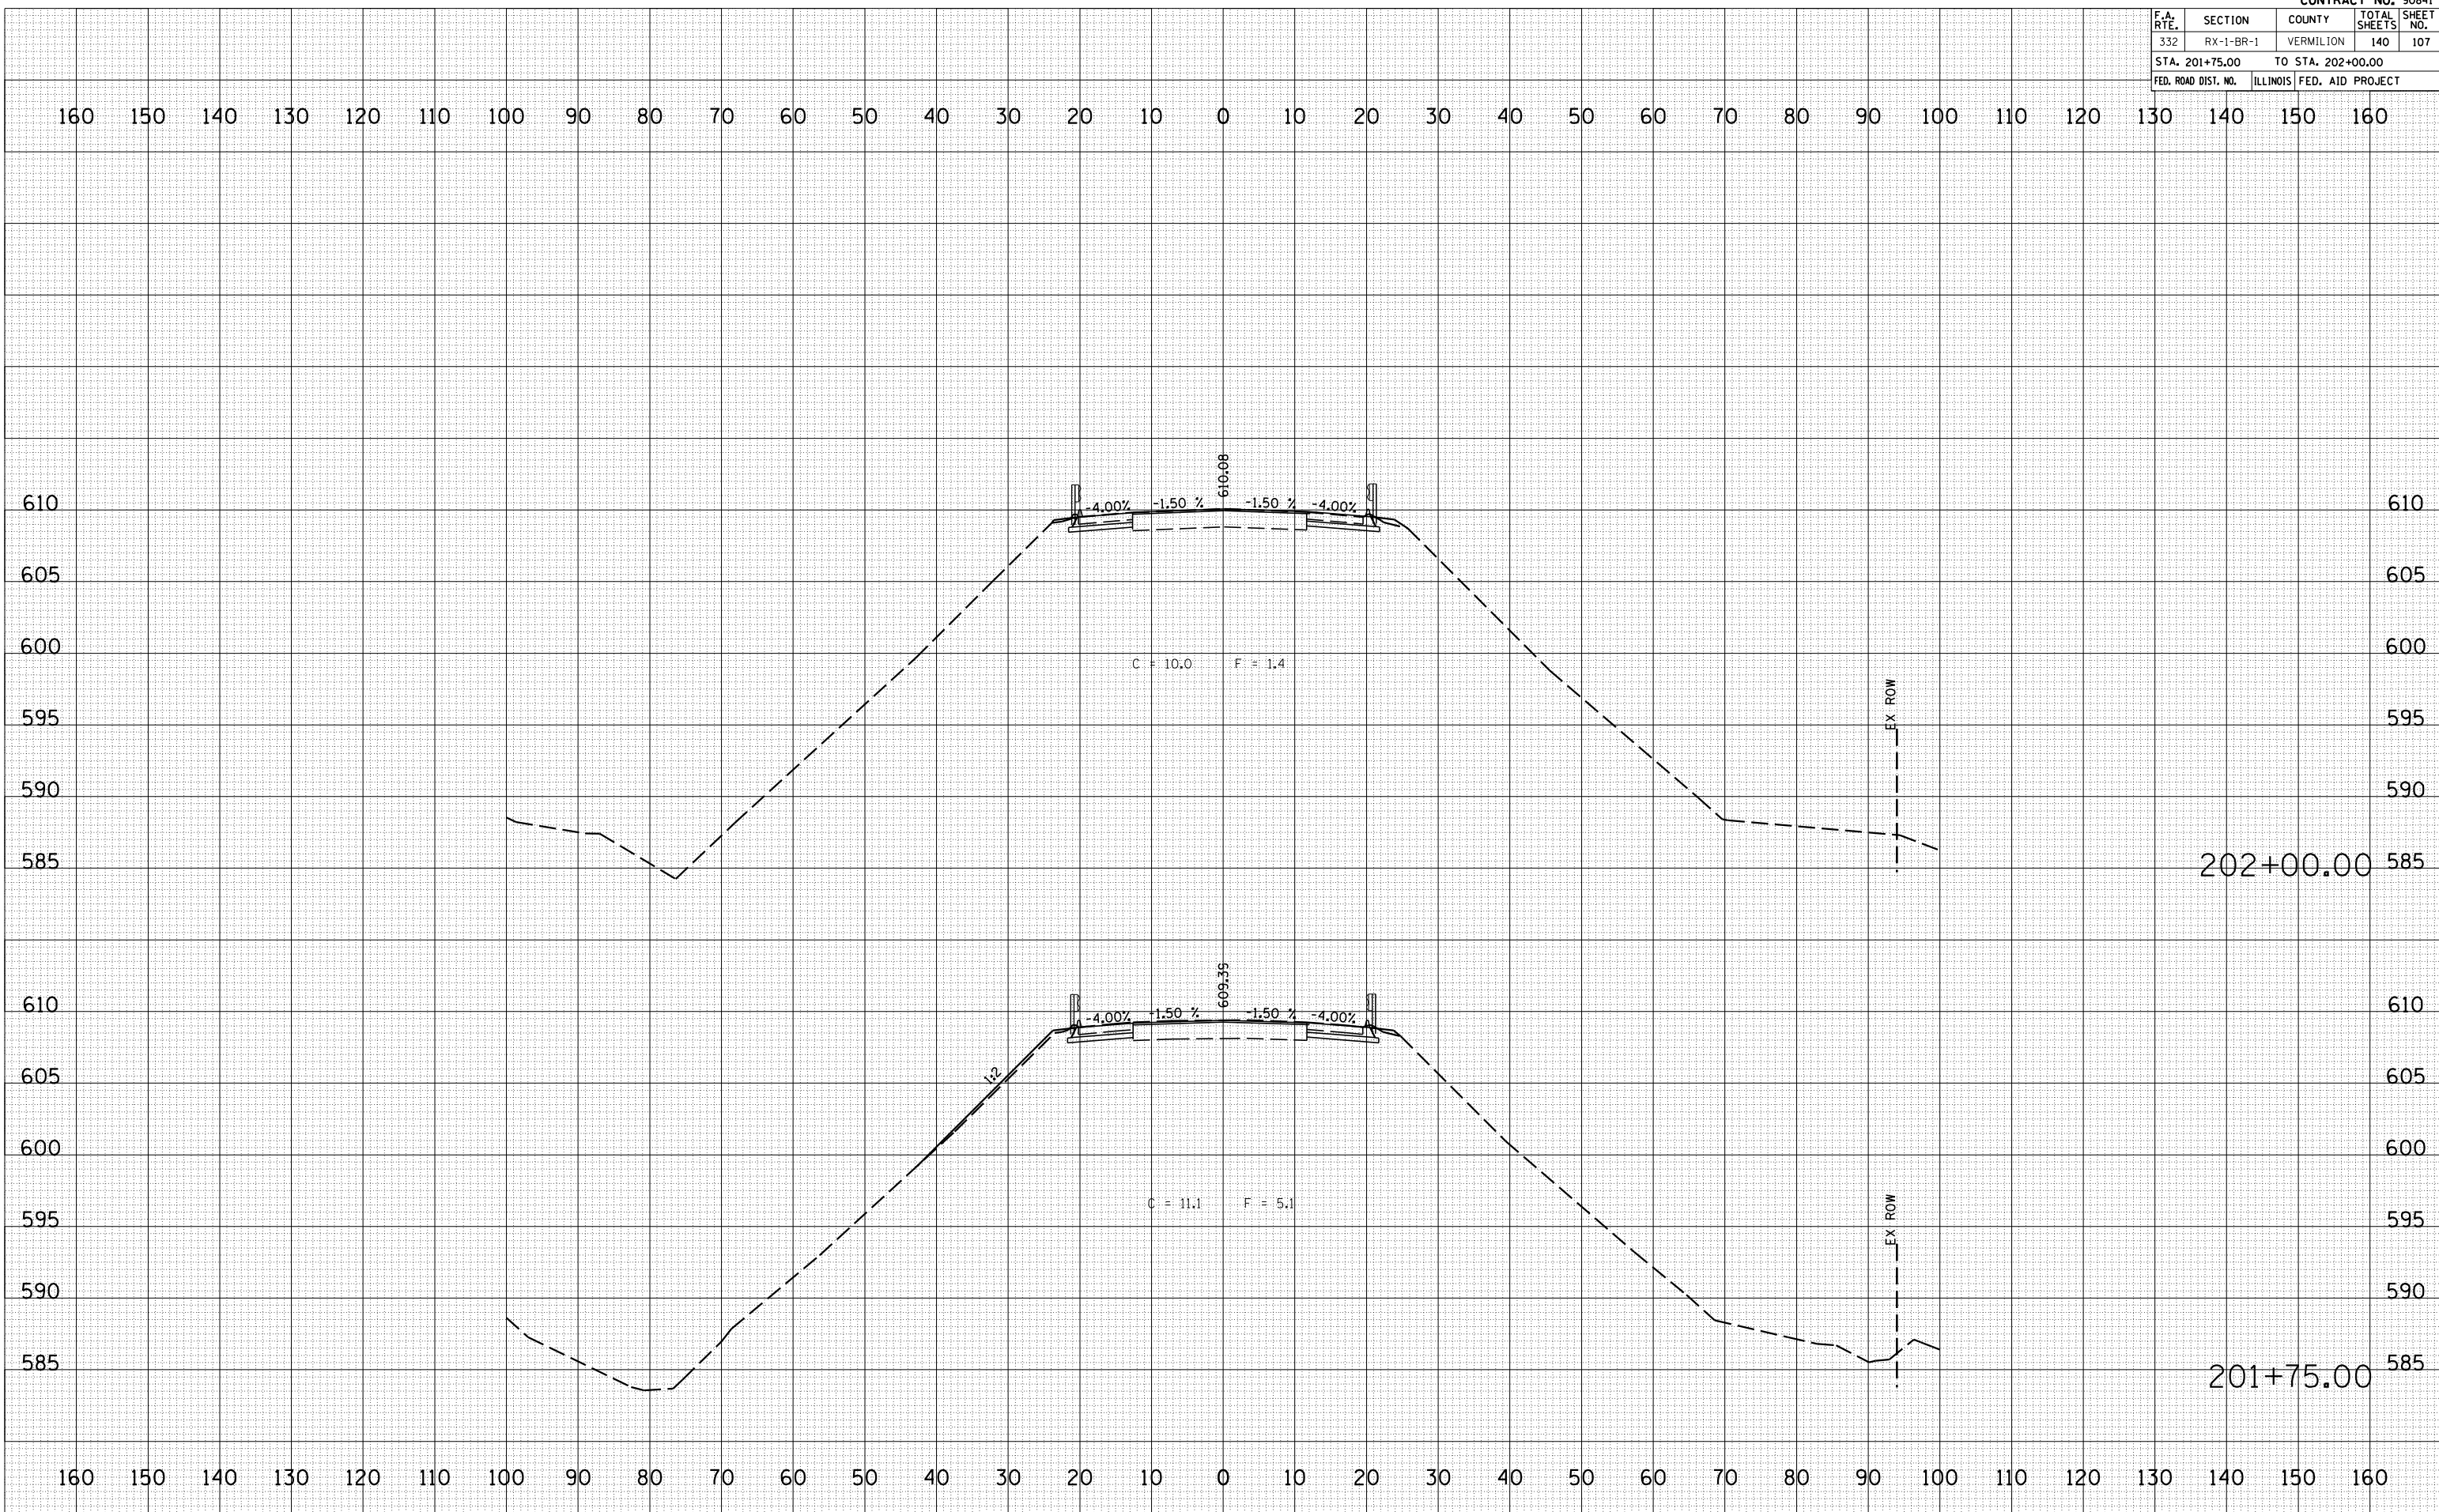

BY	DATE

NO.	AREAS CHECKED

BY	DATE

NO.	AREAS CHECKED

PLOT DATE = 8/28/2006
 FILE NAME = \\s01316\101\ashesh\107\107.dwg
 PLOT SCALE = 211765 / IN.
 USER NAME = stults