

F.A.P. RTE.	SECTION	COUNTY	TOTAL SHEETS	SHEET NO.
.332	..BX-1-BB-1	..VERMILION	140	136
STA. 1+00.00		TO STA. 1+50.00		
FED. ROAD DIST. NO. ILLINOIS FED. AID PROJECT				

FOR INFORMATION PURPOSES ONLY

BY	DATE

NO.	AREAS CHECKED

NO.	AREAS CHECKED

BY	DATE


  

NO.	AREAS CHECKED

NO.	AREAS CHECKED

PLOT DATE = 8/28/2006  
 FILE NAME = s:\90841\temp\90841.dwg  
 PLOT SCALE = 211765 / IN.  
 USER NAME = stulz

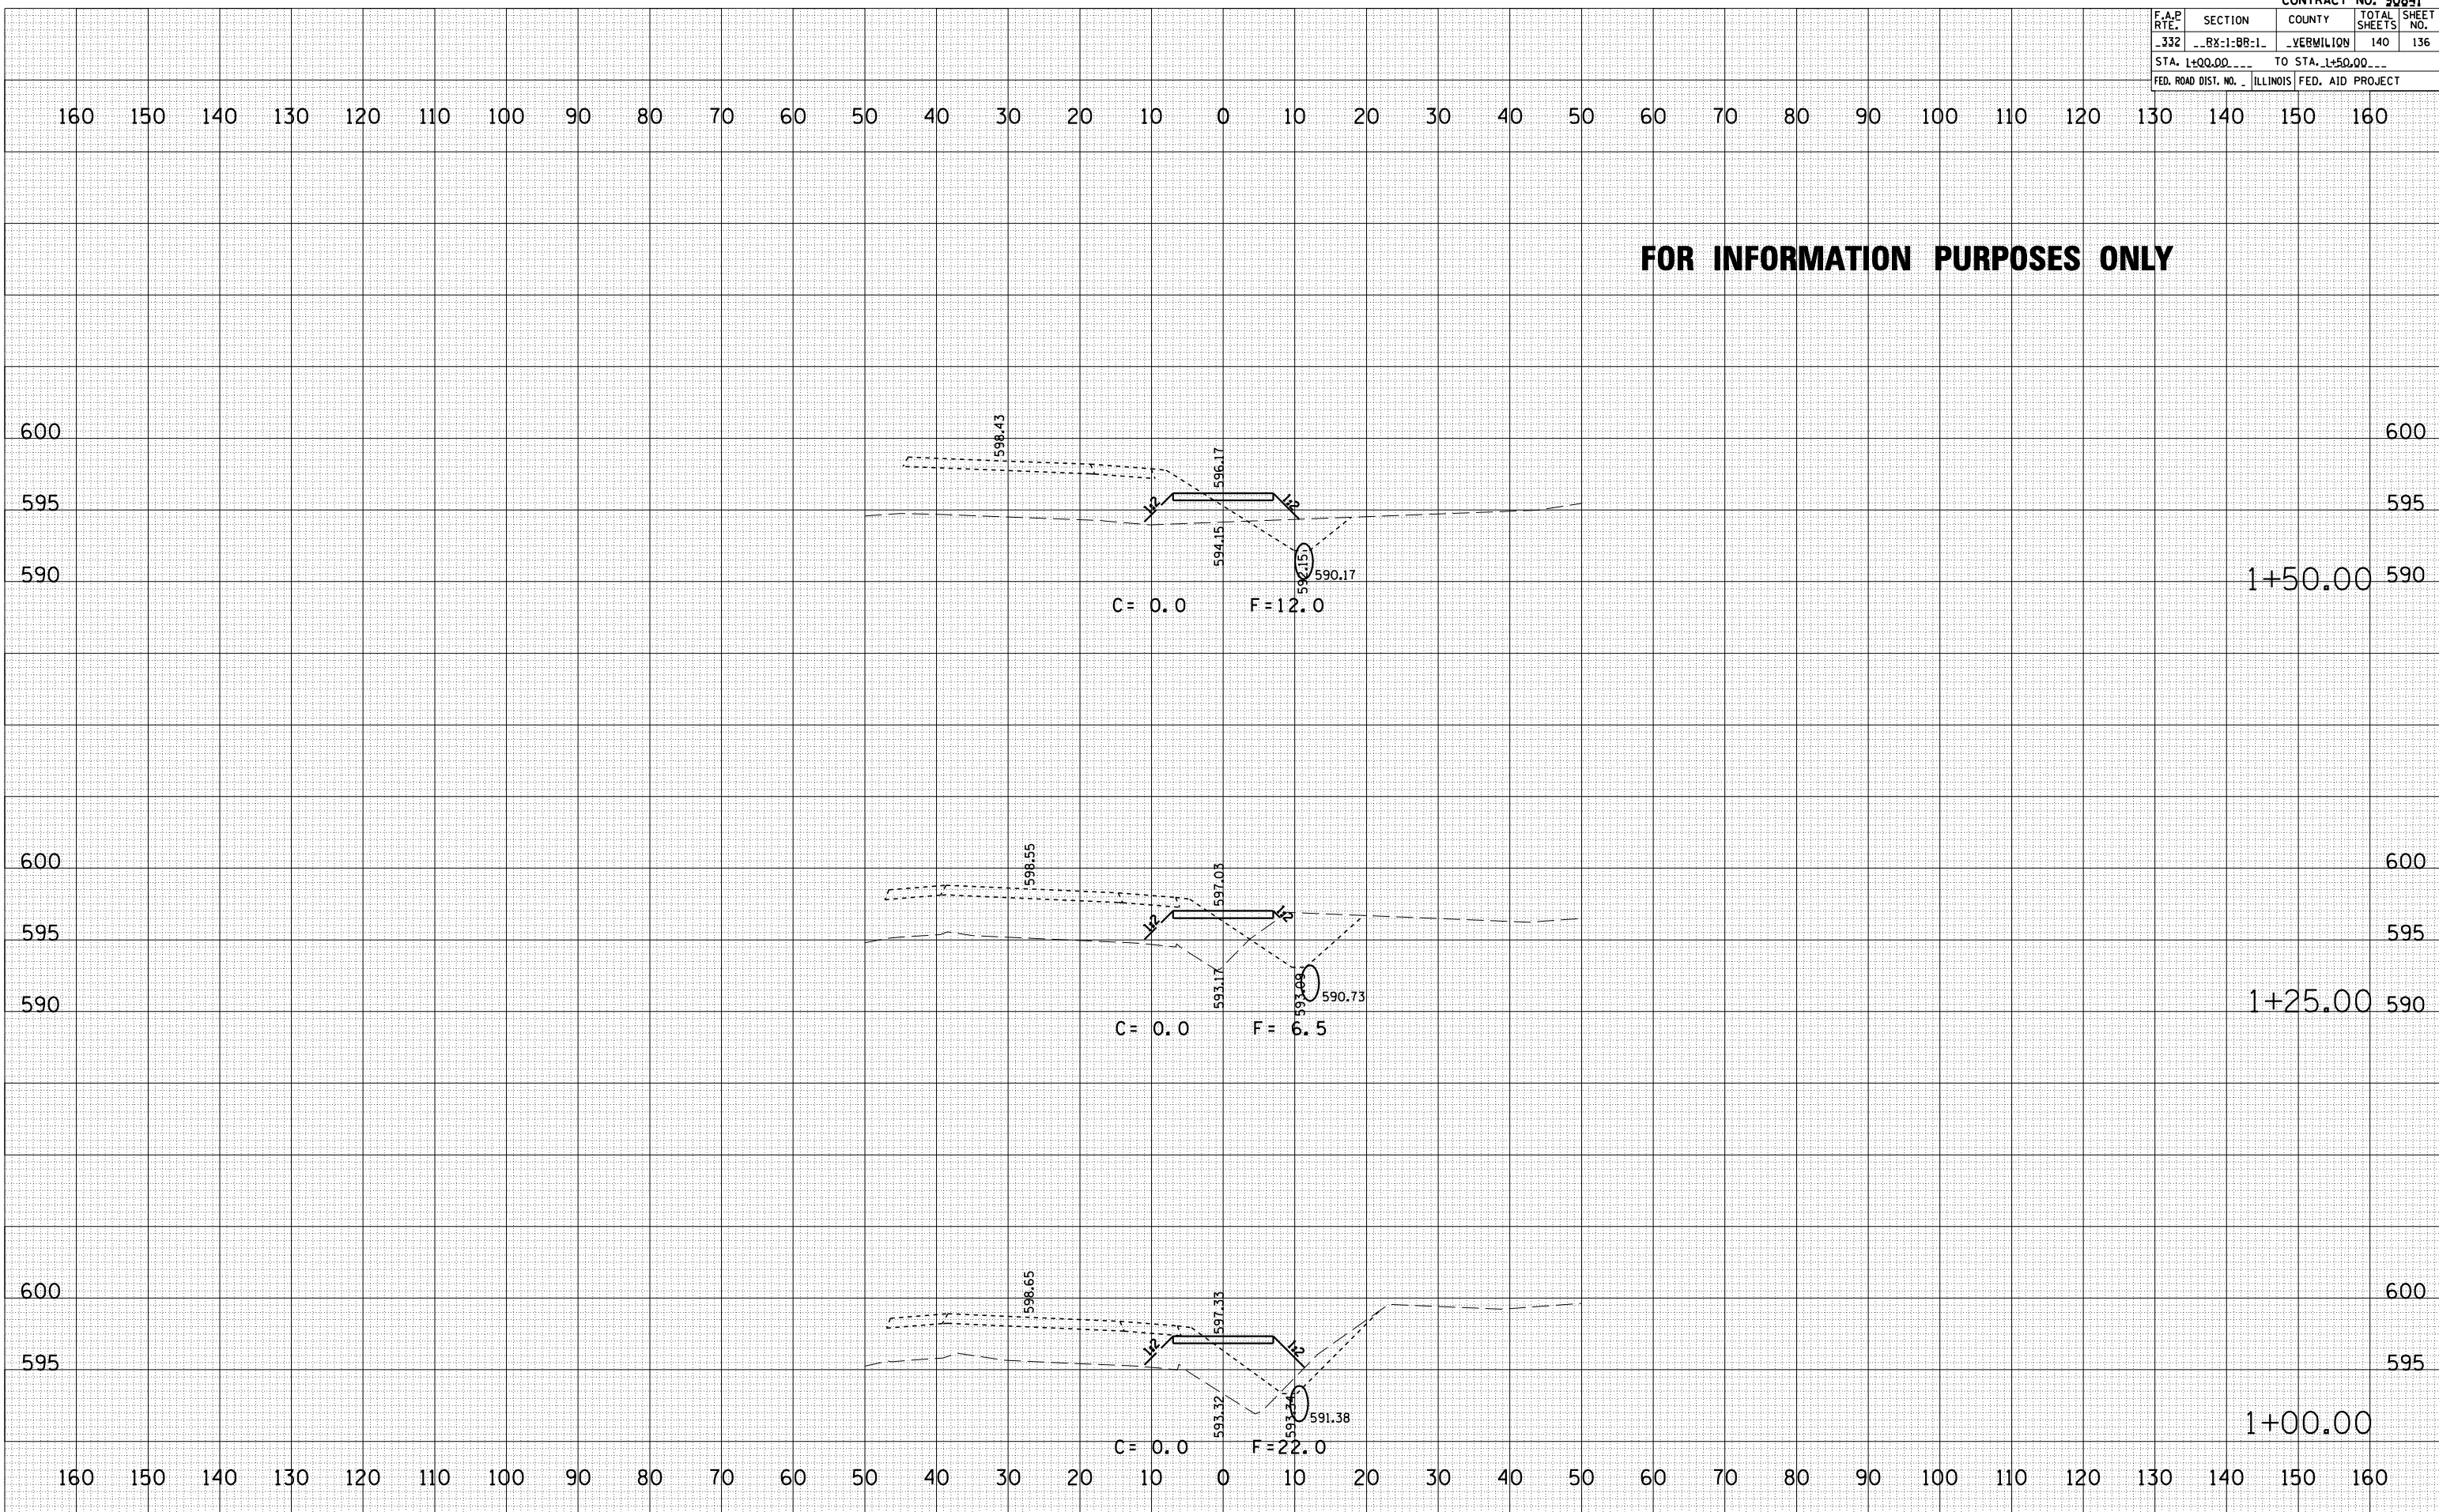

TEMPORARY ACCESS RD.