



F.A.S. RTE.	SECTION	COUNTY	TOTAL SHEETS	SHEET NO.
583	***	SCHUYLER	56	11
STA.		TO STA.		
FED. ROAD DIST. NO.		ILLINOIS FED. AID PROJECT **		
*** SECTION 02-00067-00-BR				
** BRS-583(111)				
0 50 100				
SCALE IN FEET				

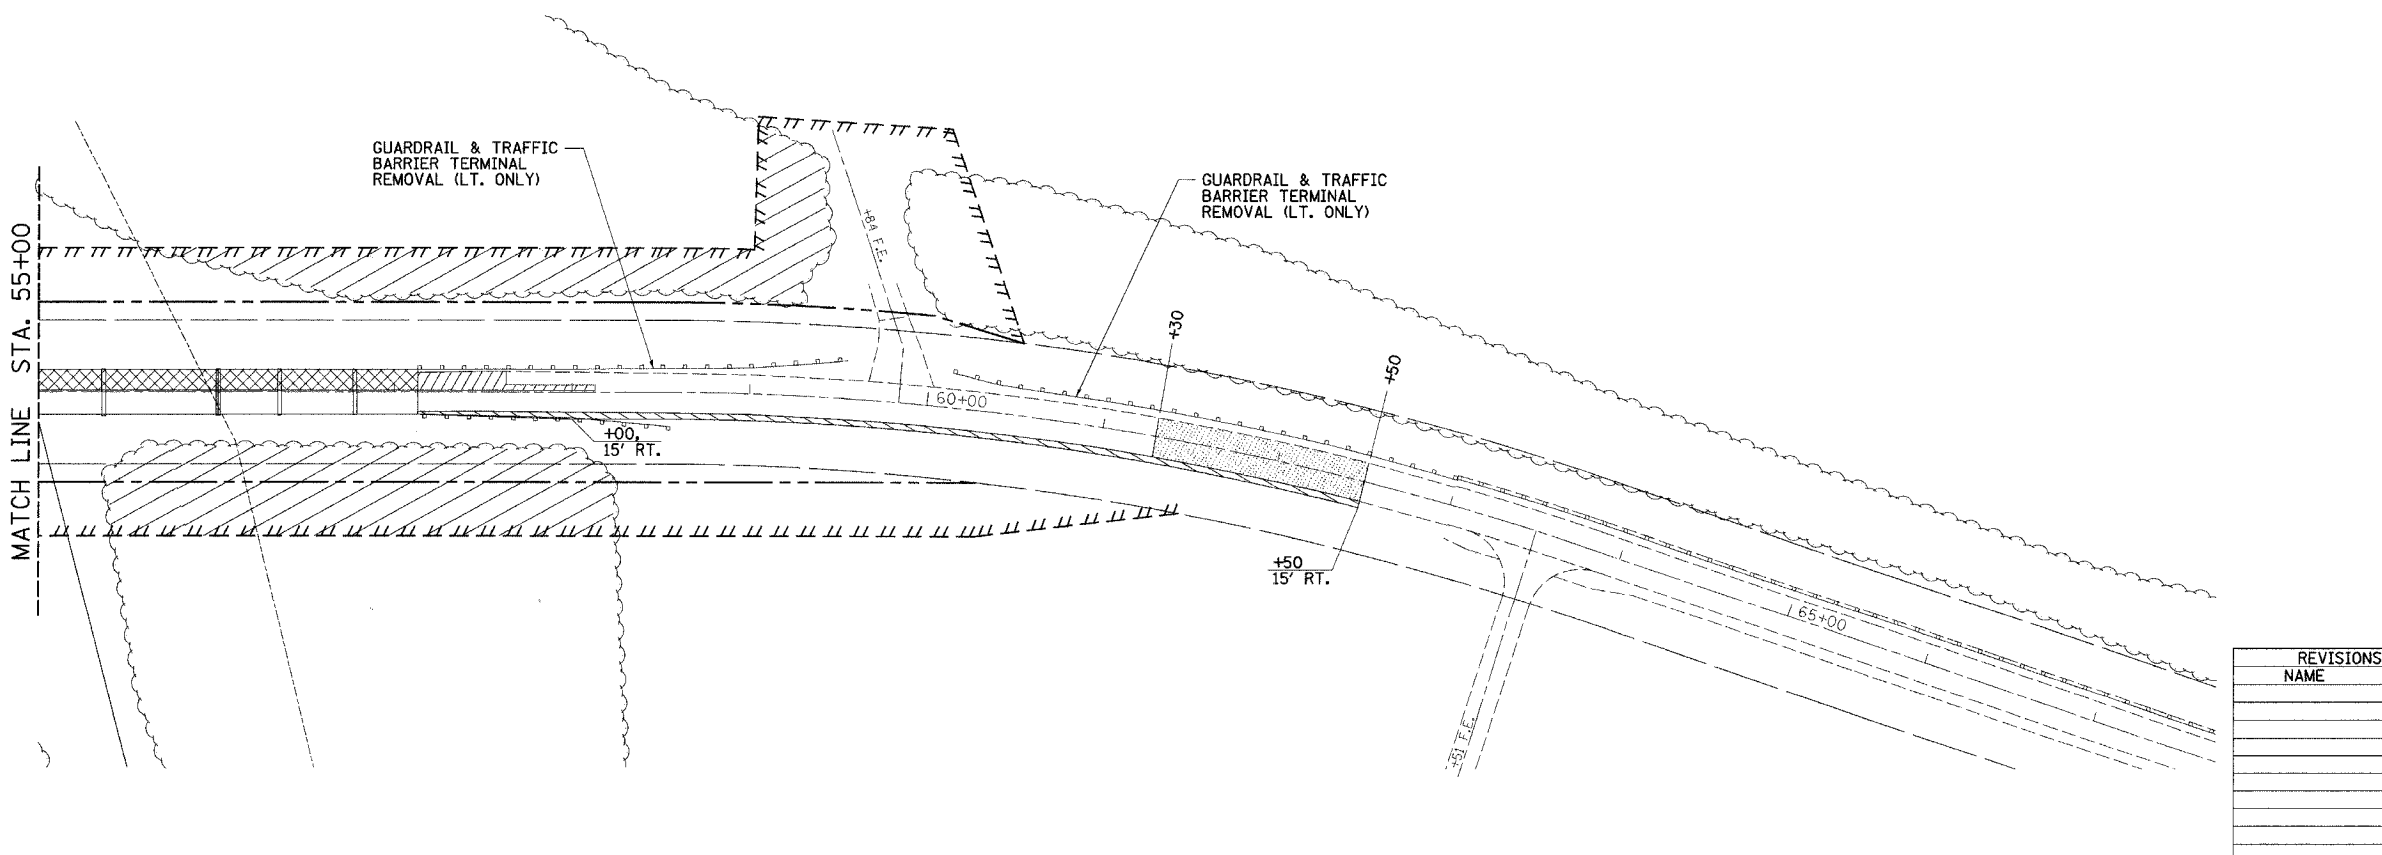

LEGEND

- STRUCTURE REMOVAL
- BITUMINOUS SURFACE REMOVAL
- PAVEMENT REMOVAL
- TREE REMOVAL
- EARTH EXCAVATION WIDENING

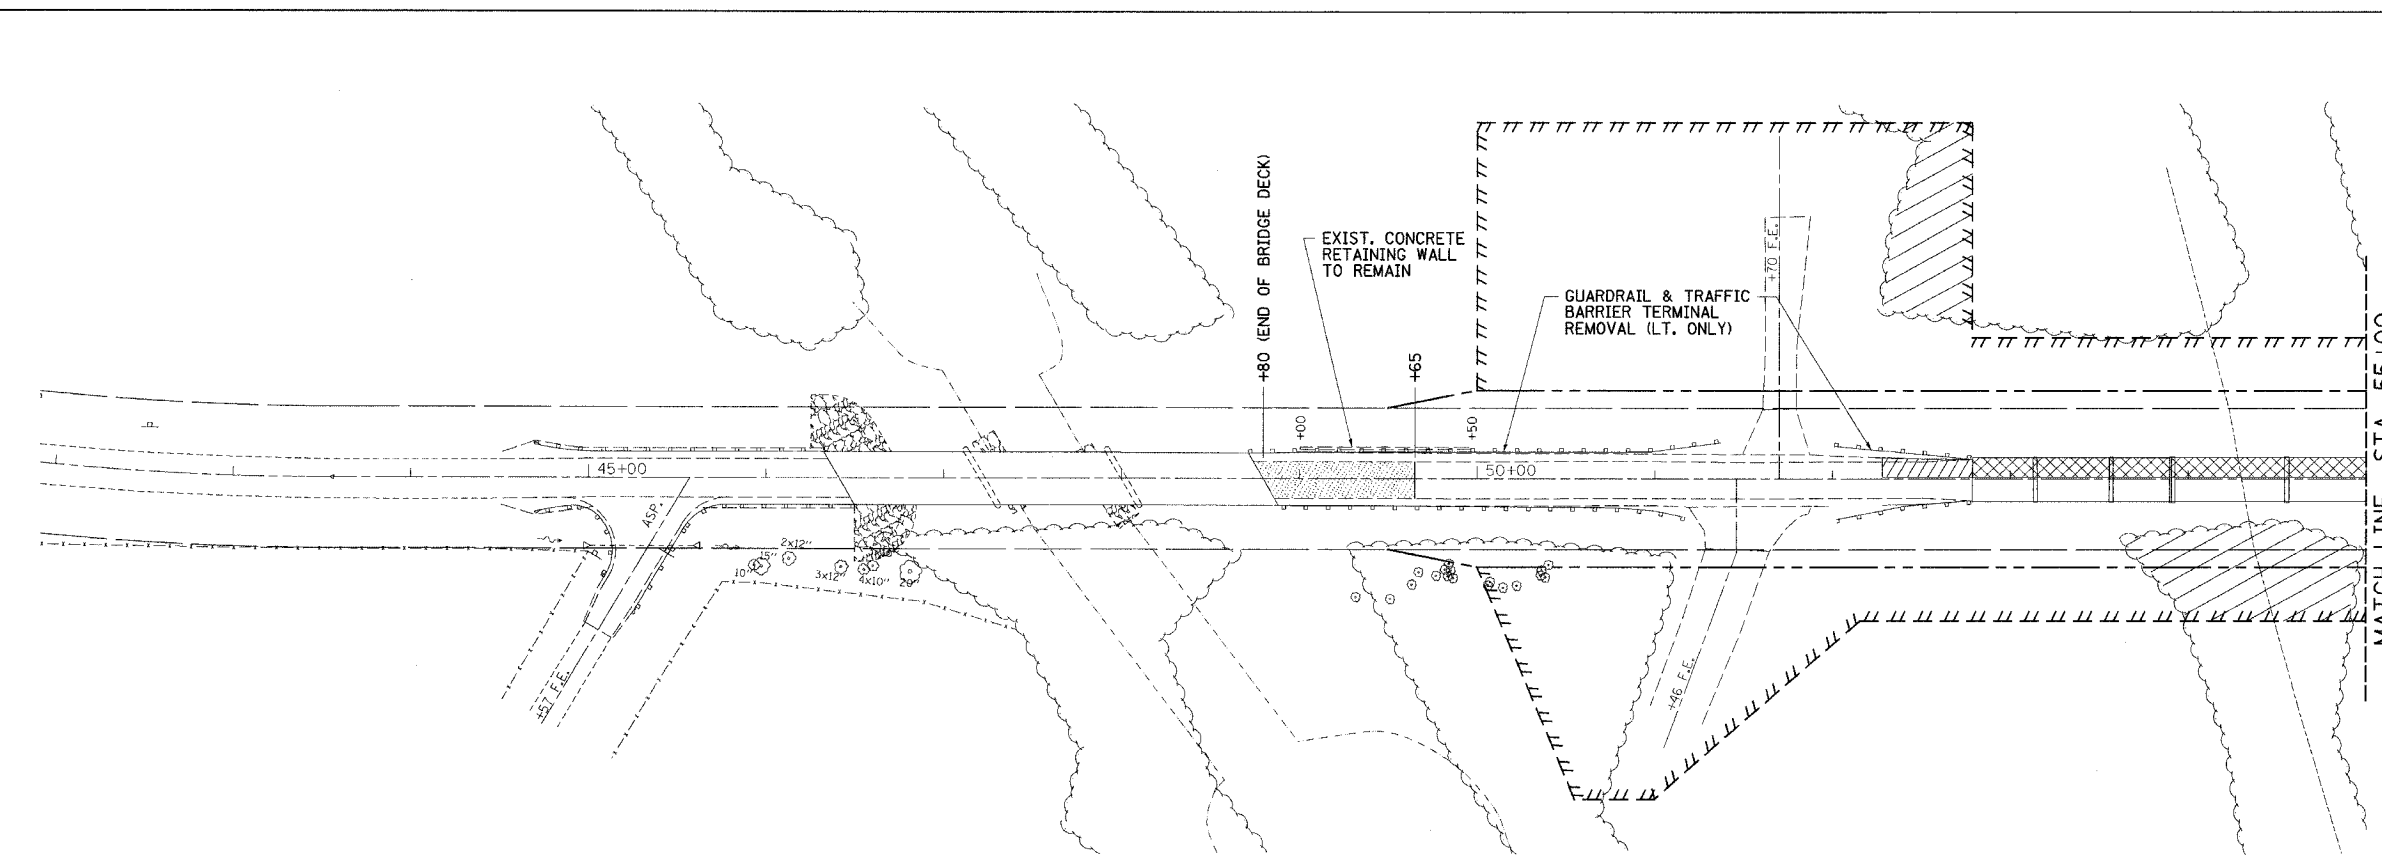

PLOT DATE = DATE\*  
 PLOT NAME = SCALE\*  
 PLOT SCALE = REF\*  
 REFERENCE = REF\*  
 OPERATOR = USER\*

REVISIONS	
NAME	DATE

ILLINOIS DEPARTMENT OF TRANSPORTATION  
**STAGE 1 CONSTRUCTION**  
**REMOVAL SCHEMATIC**  
 FAS 583 (CH5) OVER LAMOINE RIVER  
 SECTION 02-00067-00-BR  
 SCHUYLER COUNTY

SCALE: VERT. \_\_\_\_\_  
 HORIZ. \_\_\_\_\_  
 DATE 5/9/06

DRAWN BY SUTHEARD  
 CHECKED BY BOTT

GREENE & BRADFORD, INC.  
 OF SPRINGFIELD

COMPUTER FILE NO. 02157STG1  
 PROJECT 02157  
 5/10/06-MDS

STAGE 1 CONSTRUCTION