
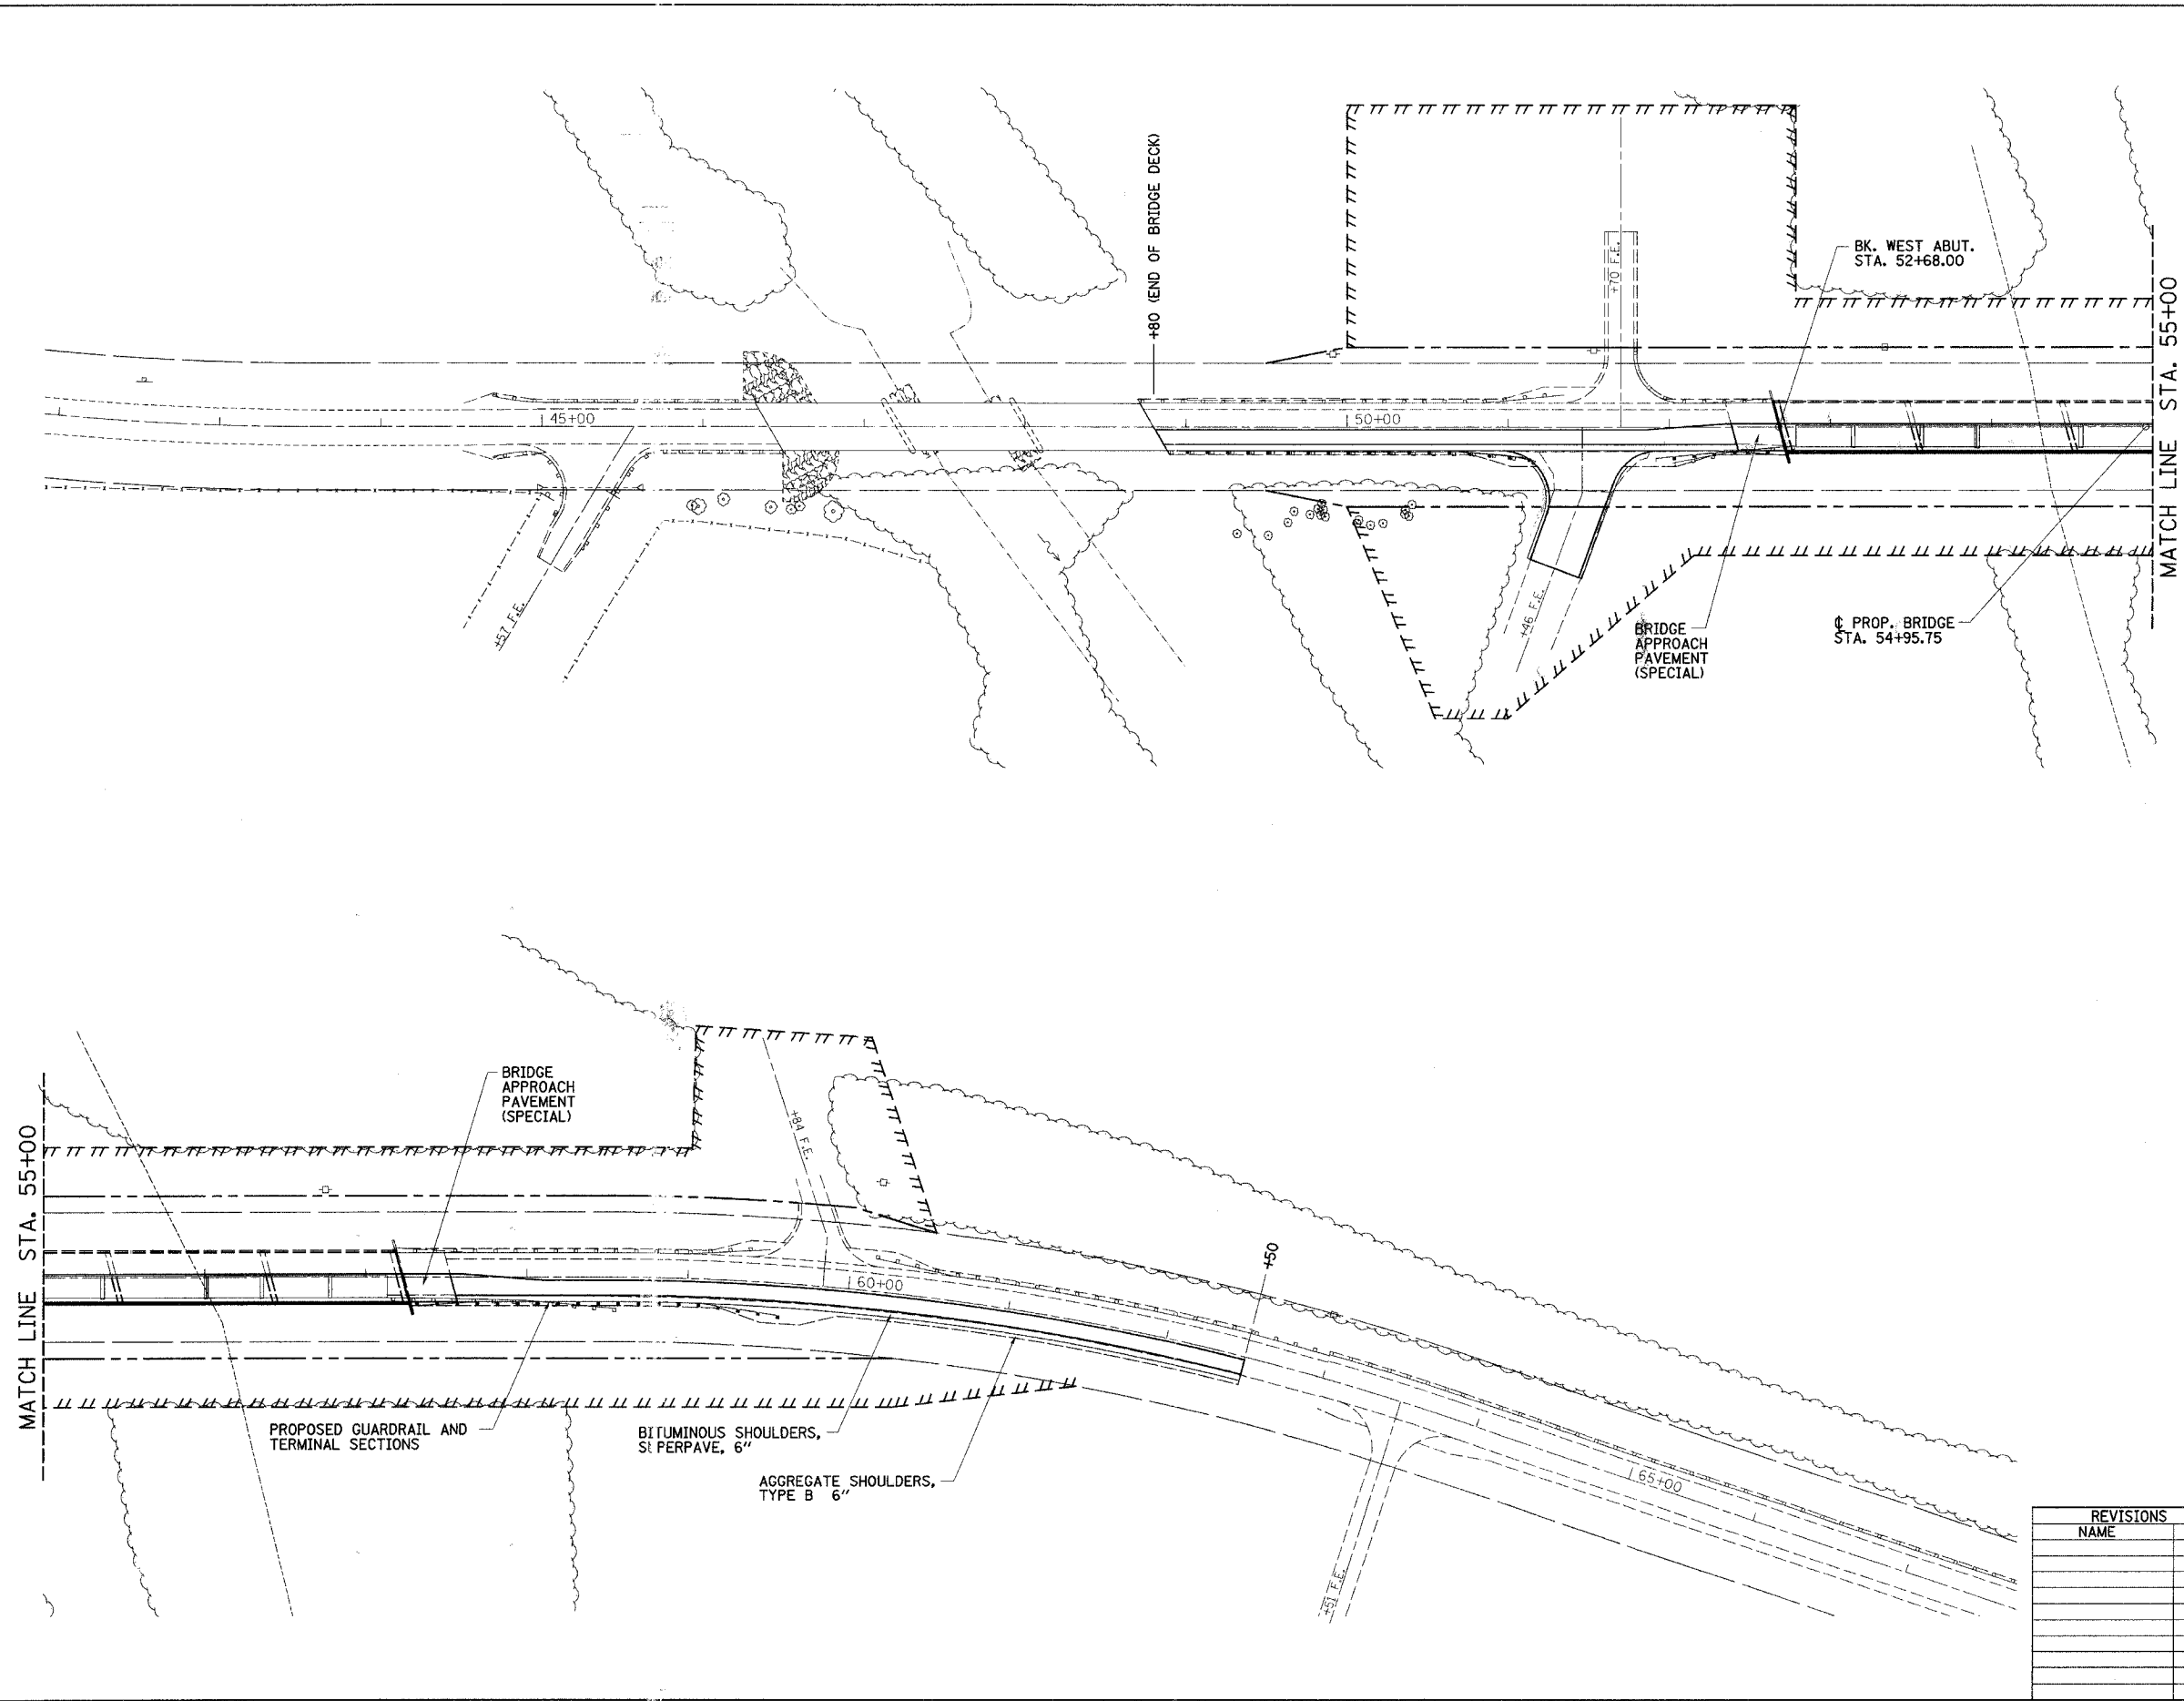


92425
CONTRACT NO.

F.A.S. RTE.	SECTION	COUNTY	TOTAL SHEETS	SHEET NO.
583	****	SCHUYLER	56	15
STA. TO STA.		FED. ROAD DIST. NO. ILLINOIS FED. AID PROJECT **		
**** SECTION 02-00067-00-BR		** BRS-583(III)		
0 50 100				
SCALE IN FEET				

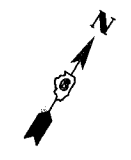

PLOT DATE = 9/25/2006
 FILE NAME = J:\021517\DRAWINGS\021517ST02.dgn
 PLOT SCALE = 50/2000 = 1/40 IN.
 REFERENCE = .REF.
 OPERATOR = mps

REVISIONS	
NAME	DATE

ILLINOIS DEPARTMENT OF TRANSPORTATION
STAGE 2 CONSTRUCTION
CONSTRUCTION SCHEMATIC

FAS 583 (CHS) OVER LAMOINE RIVER
 SECTION 02-00067-00-BR
 SCHUYLER COUNTY

SCALE: VERT. DRAWN BY SUTHEARD
 HORIZ. CHECKED BY BOTT
 DATE 5/9/06

GREENE & BRADFORD, INC.
 CIVIL ENGINEERS
 1100 N. WASHINGTON ST., SUITE 200
 CHICAGO, ILLINOIS 60610
 (312) 467-1000 FAX (312) 467-1001
 www.greenebro.com

COMPUTER FILE NO.
 021517STG2
 PROJECT 02157
 9/22/06-MDS

STAGE 2 CONSTRUCTION